



7

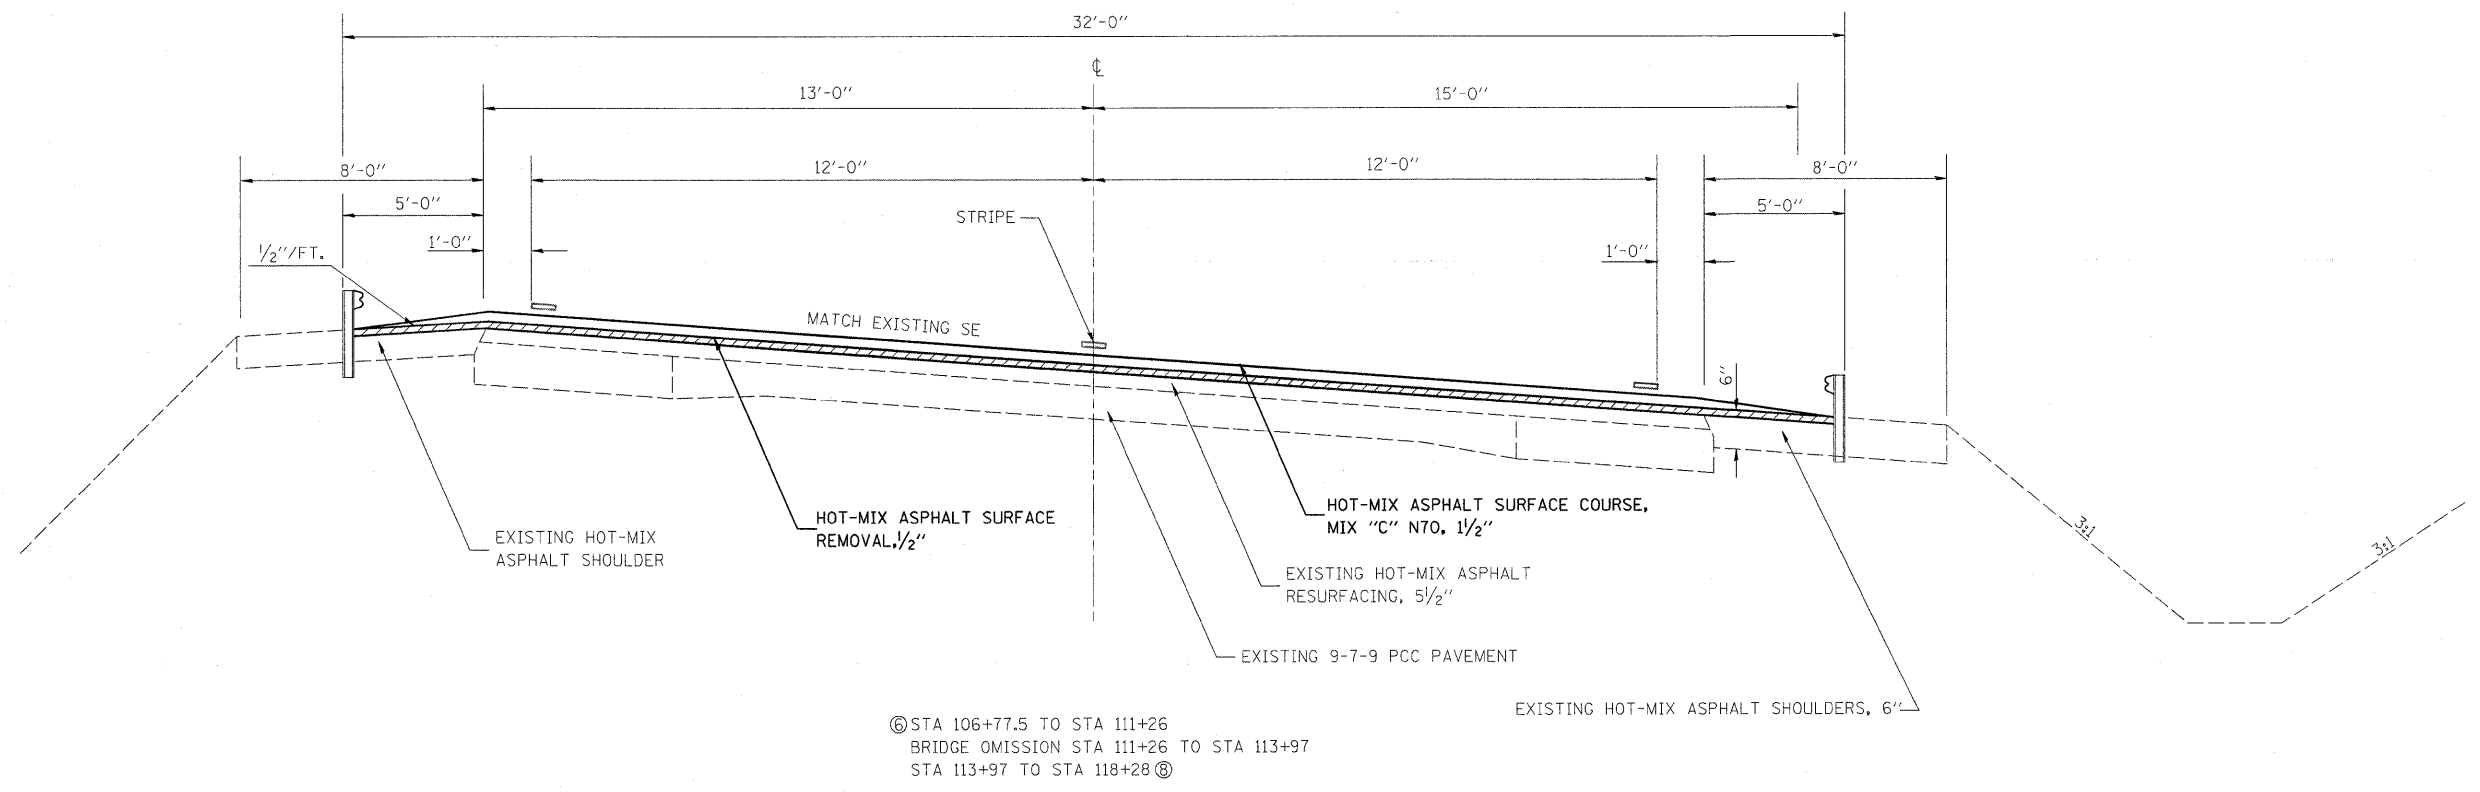

8

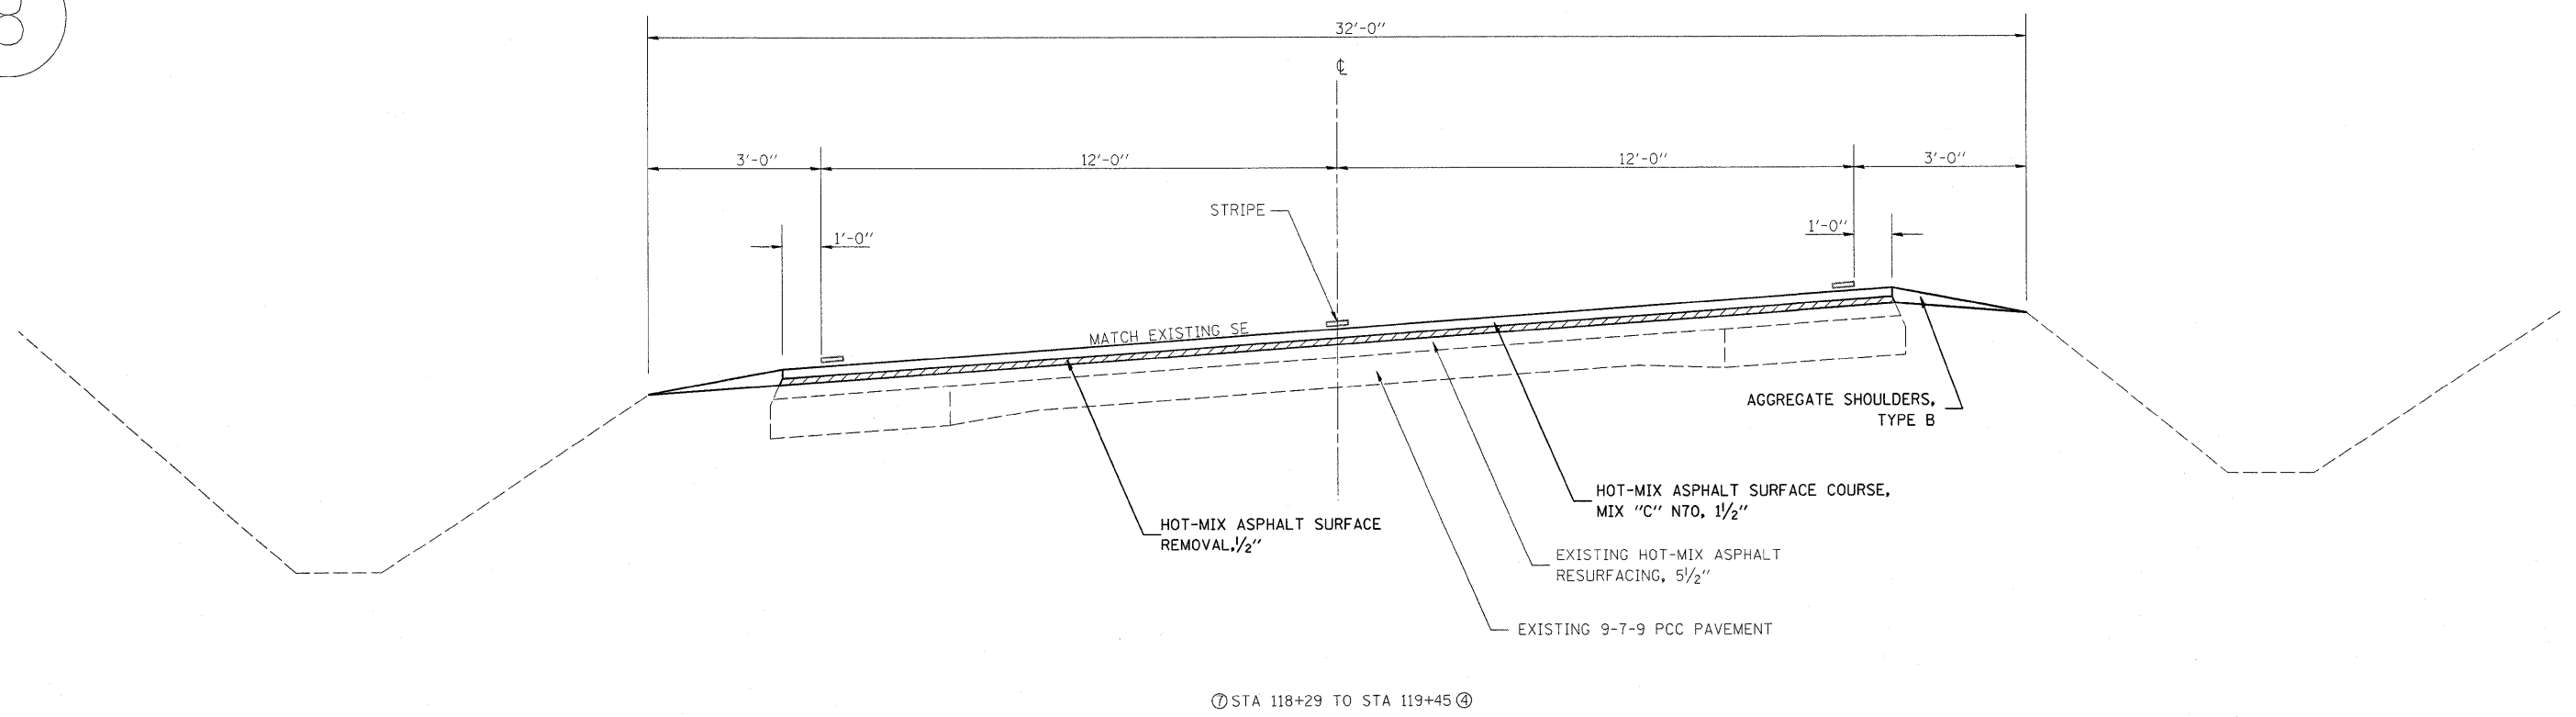

FILE NAME =
 c:\pwwork\pwidot\TEASLEYCK\d0147075\d

USER NAME = teasleyck
 74406-shr-typical.s.dgn

DESIGNED -
 DRAWN -

REVISED -
 REVISED -
 REVISED -
 REVISED -

**STATE OF ILLINOIS
 DEPARTMENT OF TRANSPORTATION**

TYPICALS

SCALE: SHEET NO. OF SHEETS STA. TO STA.

F.A.P. RTE.	SECTION	COUNTY	TOTAL SHEETS	SHEET NO.
758	3RS-5, (4,5)RS-2	Moultrie	25	17
CONTRACT NO. 74406				
ILLINOIS FED. AID PROJECT				