
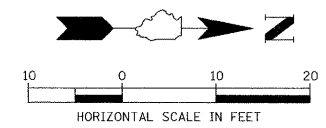


LEGEND

- ① TRAFFIC BARRIER TERMINAL, TYPE 1, (SPECIAL) TANGENT
- ② TRAFFIC BARRIER TERMINAL, TYPE 2
- ③ TRAFFIC BARRIER TERMINAL, TYPE 6A
- ④ STEEL PLATE BEAM GUARDRAIL, TYPE A, 6' POSTS

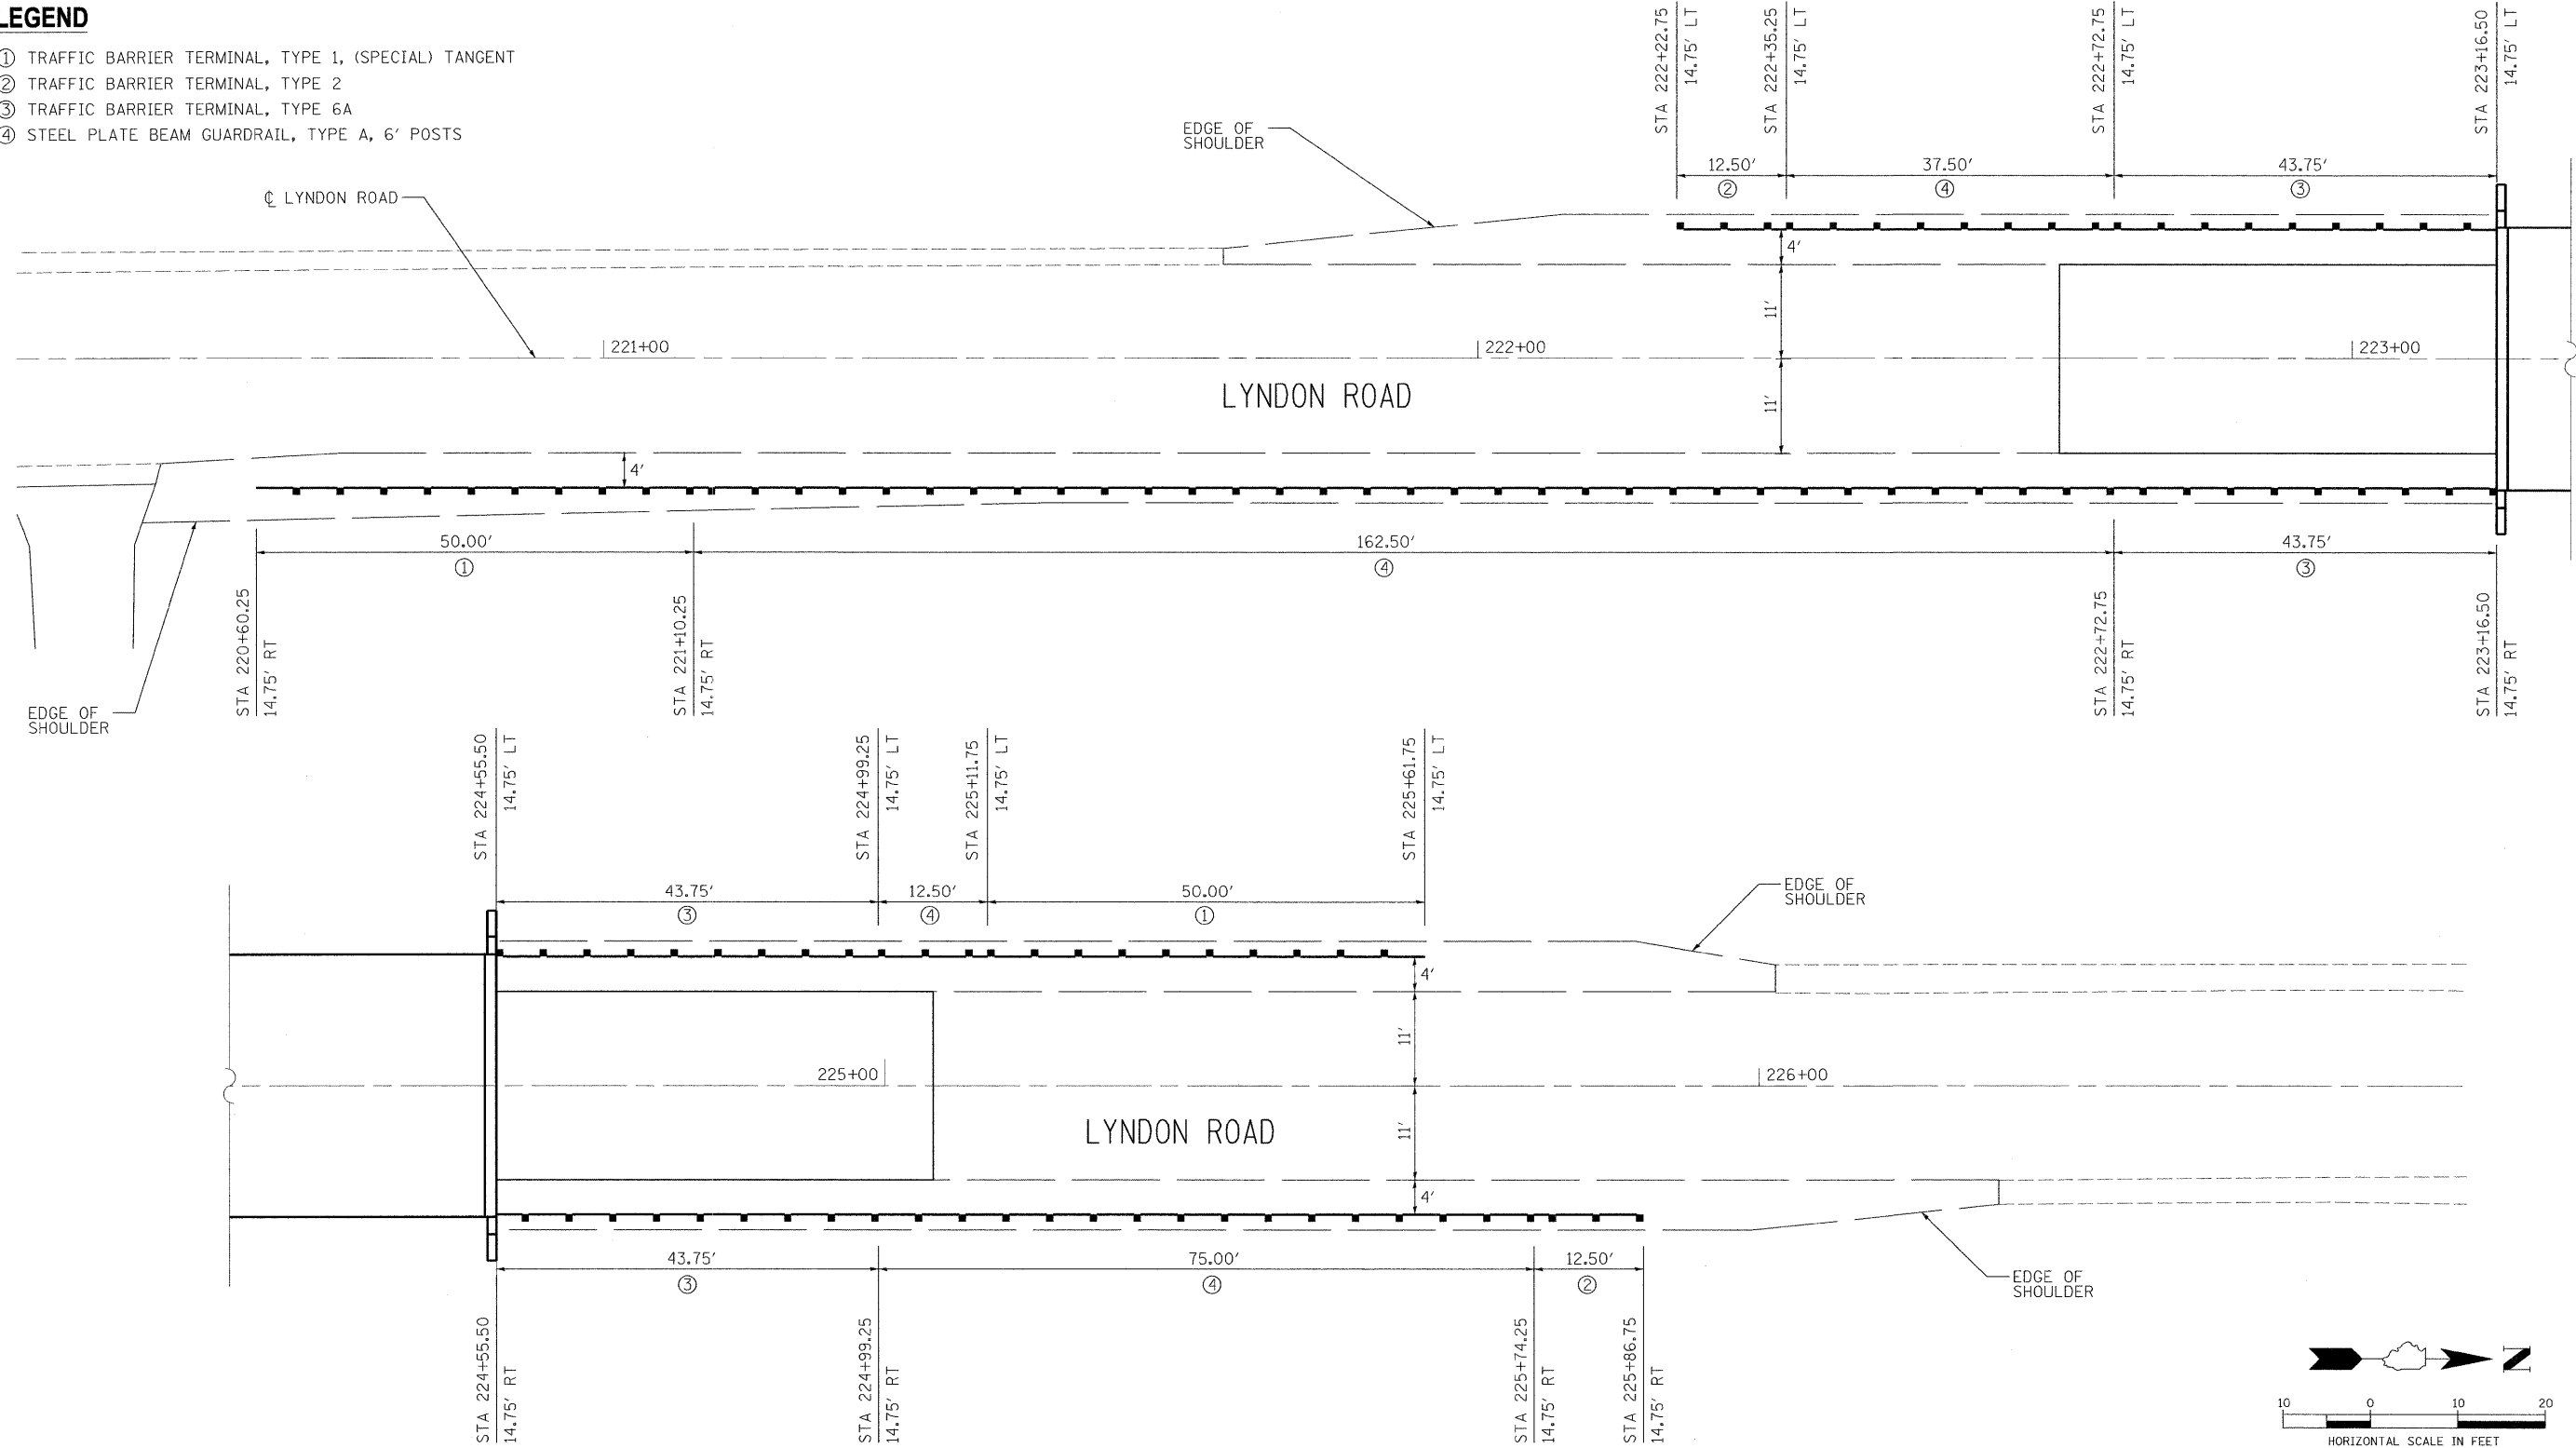

TRAFFIC BARRIER TERMINAL, TYPE 1, (SPECIAL) TANGENT

STA 220+60.25, 14.75' RT TO STA 221+10.25, 14.75' RT	1 EACH
STA 225+11.75, 14.75' LT TO STA 225+61.75, 14.75' LT	1 EACH
	2 EACH

TRAFFIC BARRIER TERMINAL, TYPE 2

STA 222+22.75, 14.75' LT TO STA 222+35.25, 14.75' LT	1 EACH
STA 225+74.25, 14.75' RT TO STA 225+86.75, 14.75' RT	1 EACH
	2 EACH

TRAFFIC BARRIER TERMINAL, TYPE 6A

STA 222+72.75, 14.75' LT TO STA 223+16.50, 14.75' LT	1 EACH
STA 222+72.75, 14.75' RT TO STA 223+16.50, 14.75' RT	1 EACH
STA 224+55.50, 14.75' LT TO STA 224+99.25, 14.75' LT	1 EACH
STA 224+55.50, 14.75' RT TO STA 224+99.25, 14.75' RT	1 EACH
	4 EACH

STEEL PLATE BEAM GUARDRAIL, TYPE A, 6' POSTS

STA 220+60.25, 14.75' RT TO STA 221+10.25, 14.75' RT	37.5 LF
STA 222+35.25, 14.75' LT TO STA 222+72.75, 14.75' LT	162.5 LF
STA 224+99.25, 14.75' LT TO STA 225+11.75, 14.75' LT	12.5 LF
STA 224+99.25, 14.75' RT TO STA 225+74.25, 14.75' RT	75.0 LF
	287.5 LF

LAYOUT: MWH 11/20/09
DRAWN: MWH 12/11/09
REVIEWED: DPA 12/21/09

FILE NAME = C:\104-G_RAIL.dgn	USER NAME = HUSSEI00411	DESIGNED - DPA	REVISIONS	STATE OF ILLINOIS DEPARTMENT OF TRANSPORTATION	GUARDRAIL PLAN LYNDON ROAD BRIDGE		F.A.S. RTE. 76	SECTION 06-00183-00-BR	COUNTY WHITESIDE	TOTAL SHEETS 21	SHEET NO. 6	
	PLOT SCALE = 10.0000' / 1" =	DRAWN - MWH	REVISIONS		SCALE:	SHEET NO. 6 OF 21 SHEETS	STA. TO STA.	CONTRACT NO. 85506				
	PLOT DATE = 12/11/09	CHECKED - DPA	REVISIONS		ILLINOIS FED. AID PROJECT							
		DATE - 12/11/09	REVISIONS									