


Proposed ATMS (ITS) Network

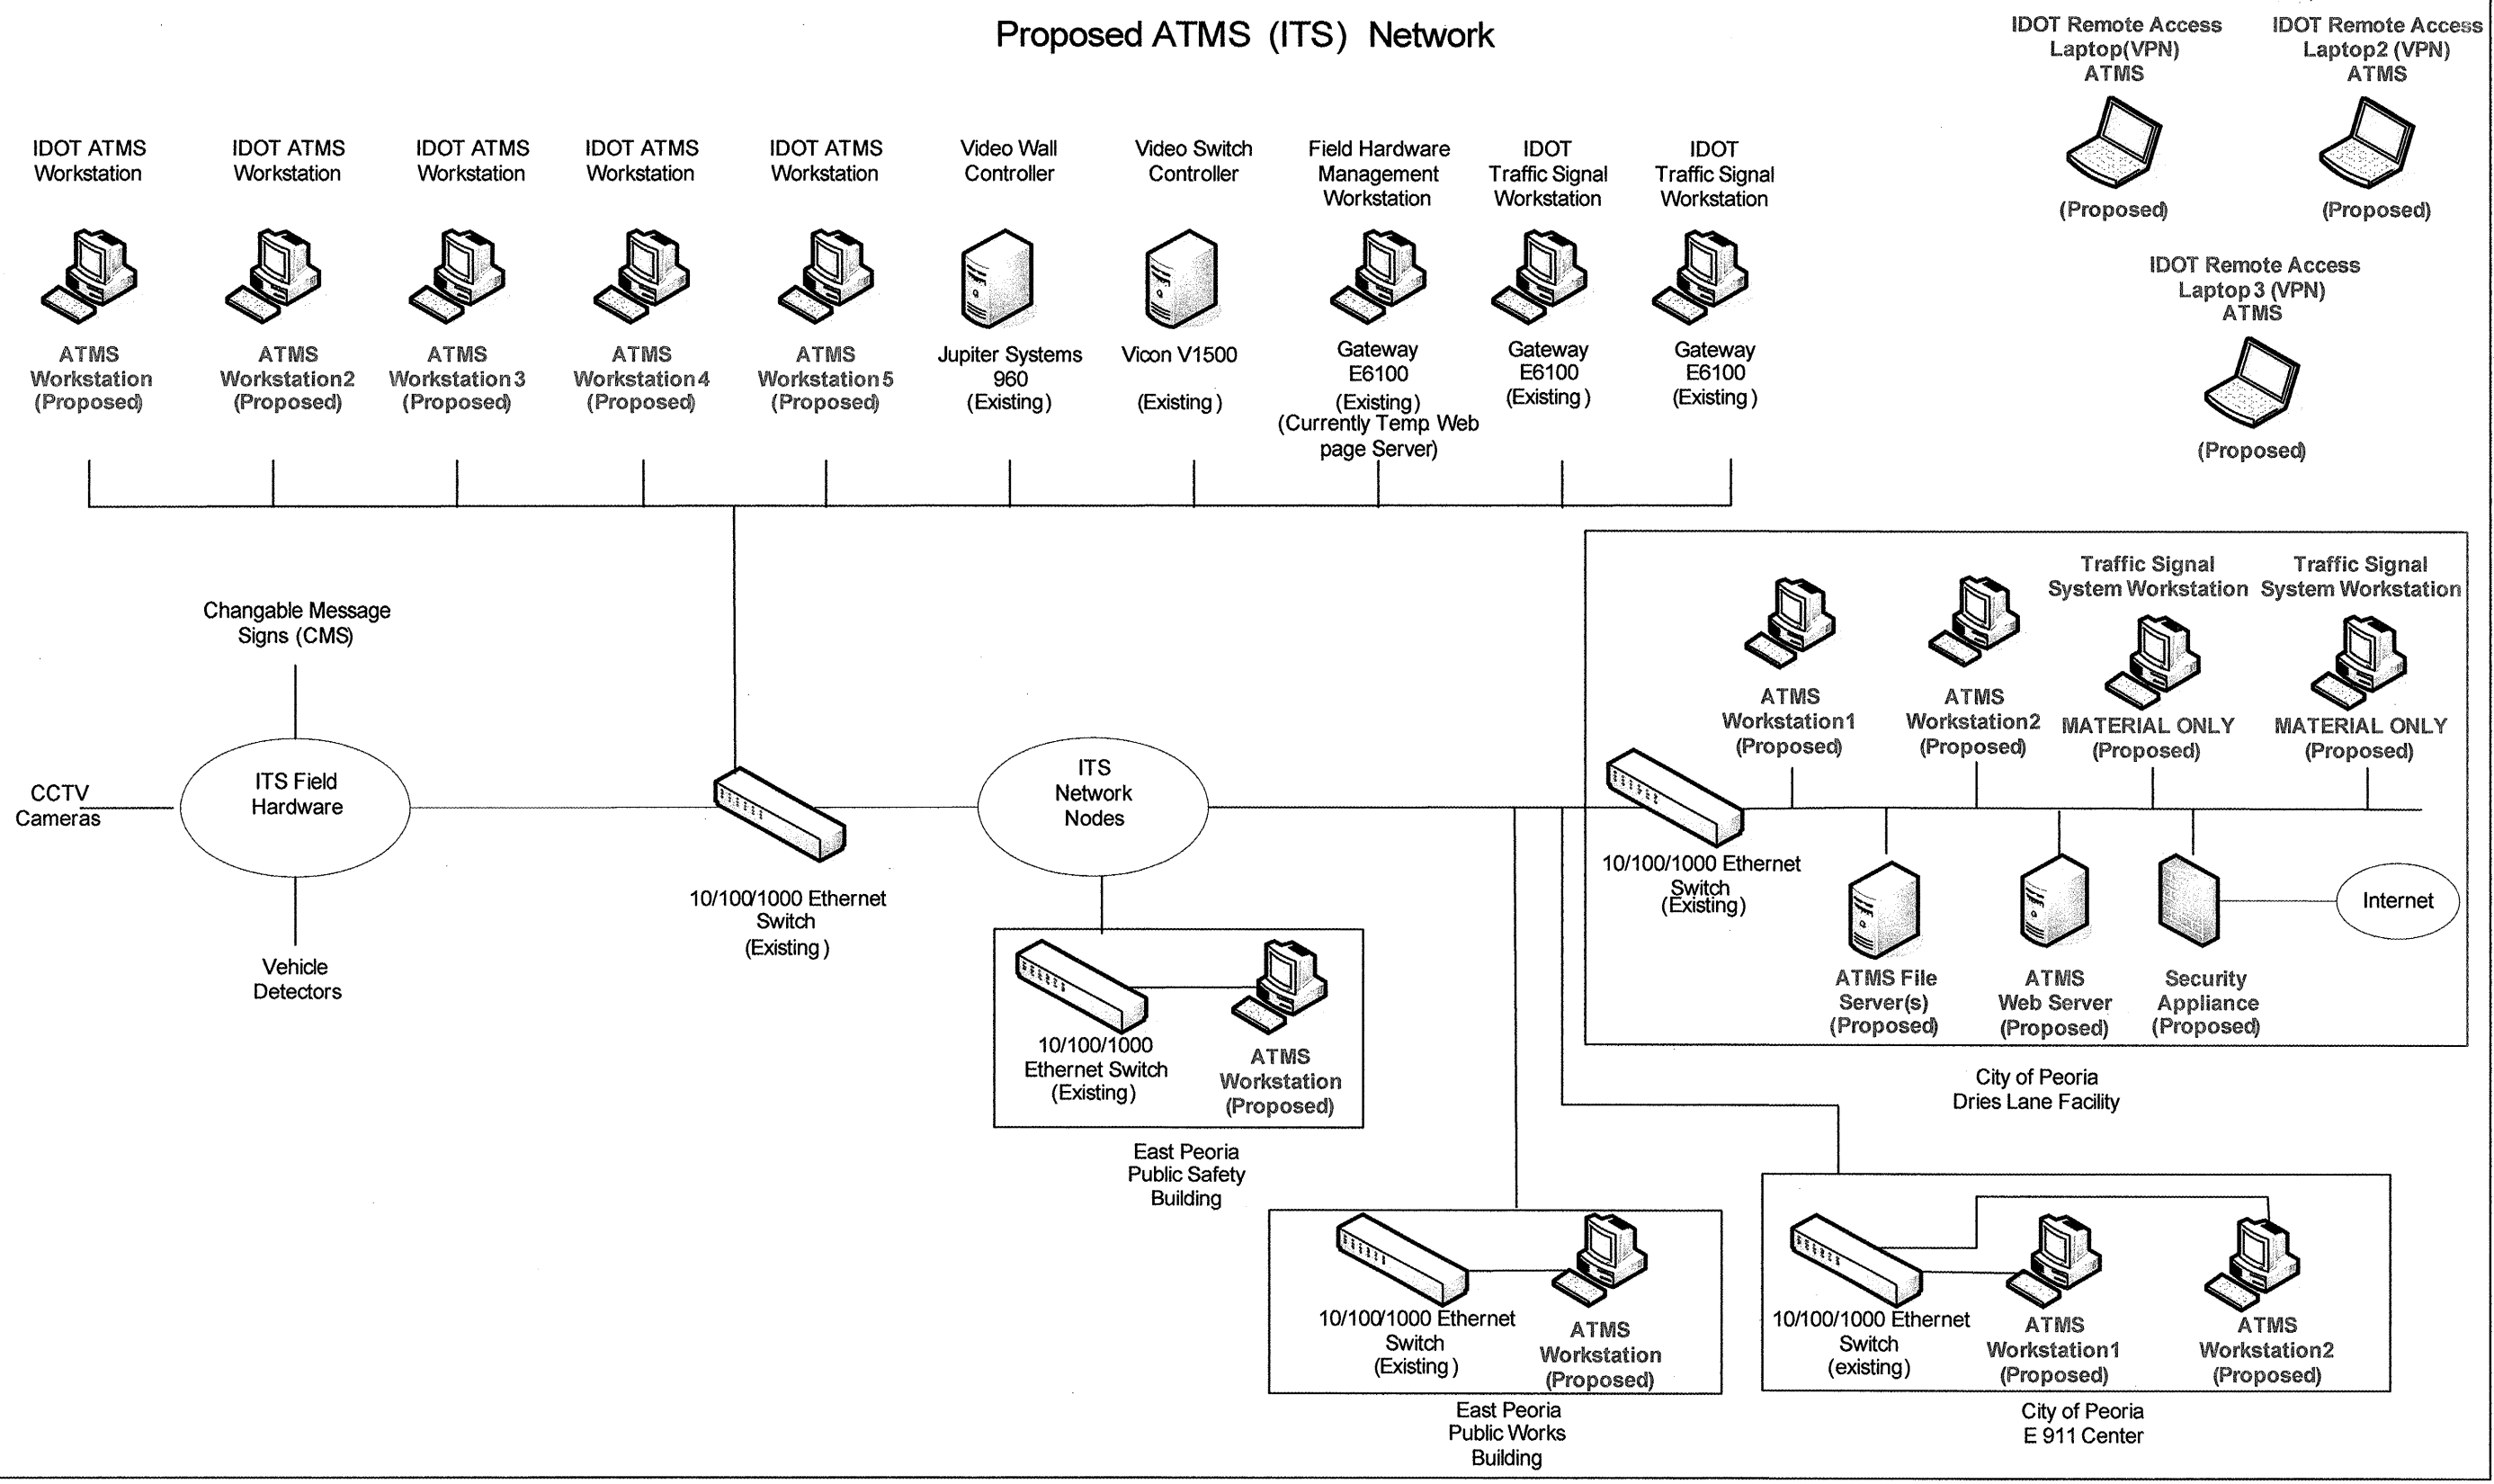

FILE NAME =	USER NAME = hawelder	DESIGNED -	REVISED -
PA/RFP 8-3-08\68273 - ATMS Software Pla	hs.dgn	DRAWN -	REVISED -
	PLOT SCALE = 59,1652' / IN.	CHECKED -	REVISED -
	PLOT DATE = 11/7/2008	DATE -	REVISED -

**STATE OF ILLINOIS
DEPARTMENT OF TRANSPORTATION**

PROPOSED ITS NETWORK SCHEMATIC

SCALE: _____ SHEET NO. _____ OF _____ SHEETS STA. _____ TO STA. _____

F.A.I. RTE.	SECTION	COUNTY	TOTAL SHEETS	SHEET NO.
74	04 I-74 ITS SYSTEM-2	Peoria/Tazewell	20	20
CONTRACT NO. 68273				
ILLINOIS FED. AID PROJECT				