



ROUTE	SECTION	COUNTY	TOTAL SHEETS	SHEET NUMBER
VARIOUS	2007-041 BP	VARIOUS	25	13

CONTRACT NO. 60D31

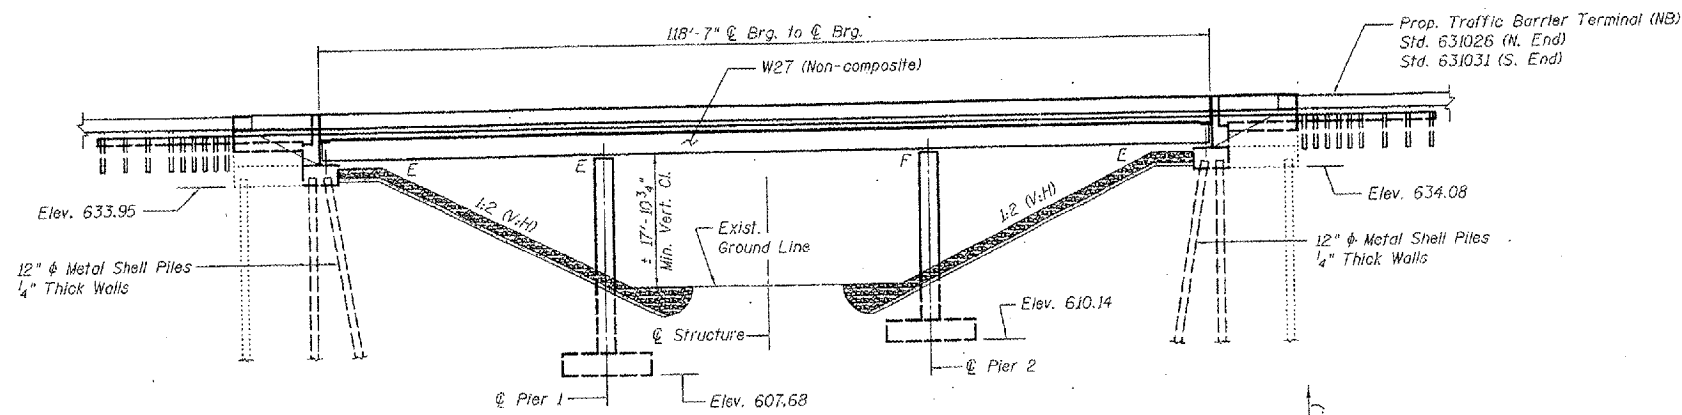

ELEVATION
(Looking West)

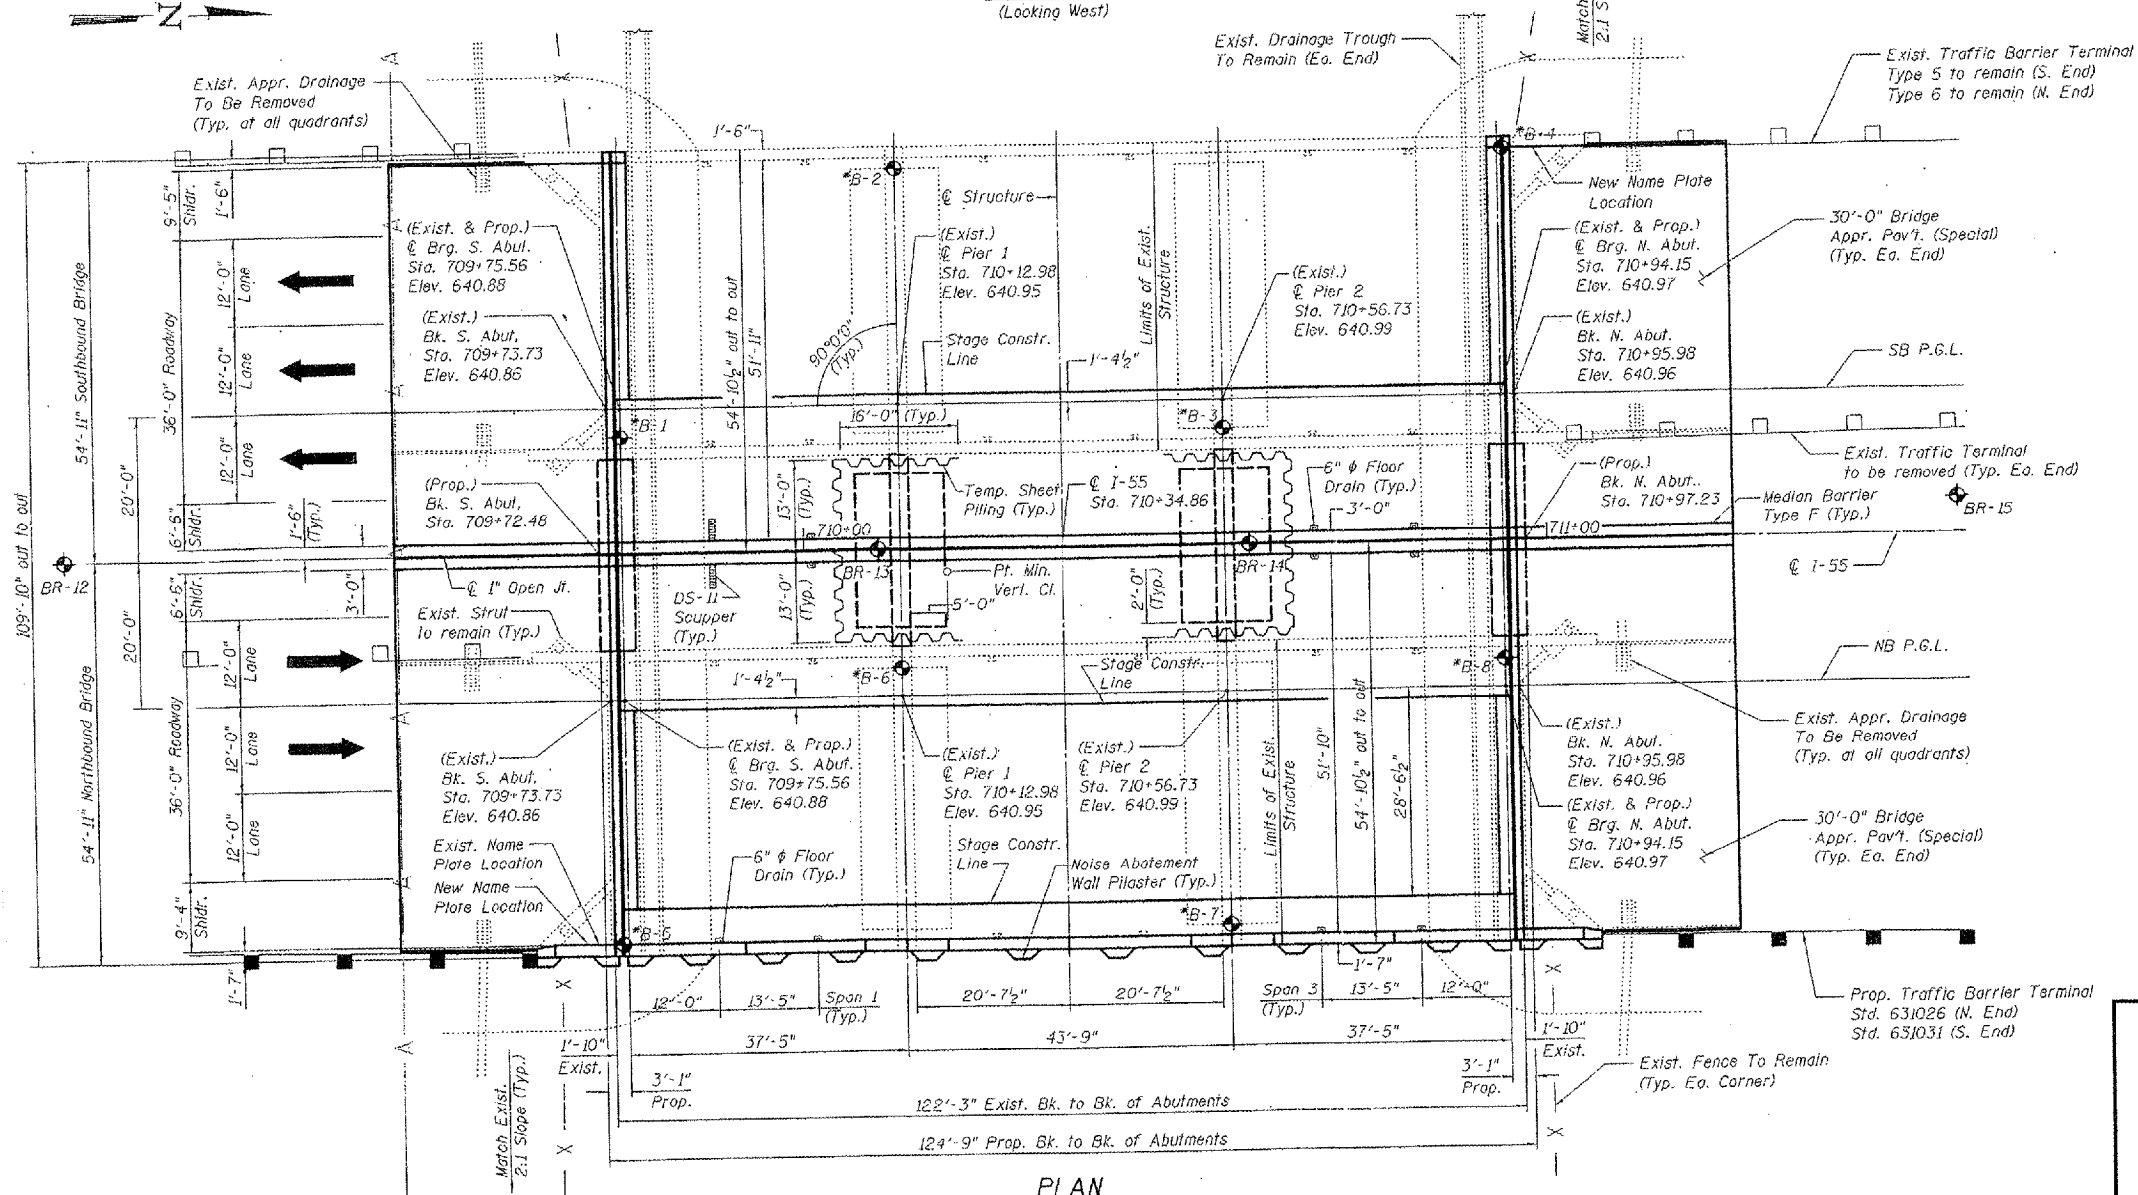

PLAN

SHOWING
CONTRACT 60B86

FOR
INFORMATION
ONLY

LOCATION NO.3

**EXIST. BRIDGE PLANS
I-55 OVER MS ABANDONED RR
SN: 099-0022, -0023**