
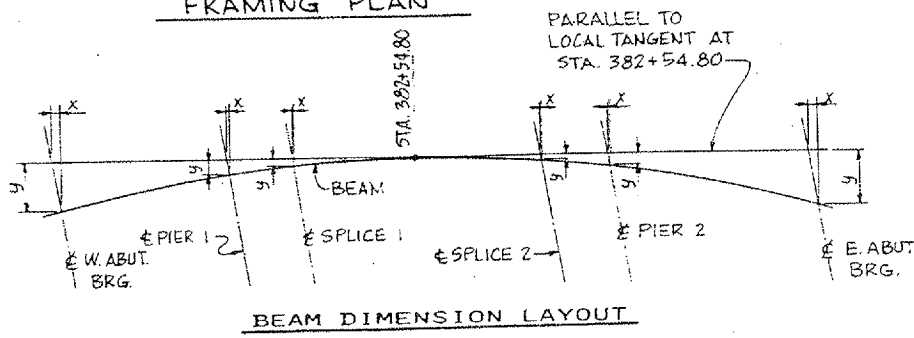


ROUTE	SECTION	COUNTY	TOTAL SHEETS	SHEET NUMBER
VARIOUS	2007-041 BP	VARIOUS	25	22

CONTRACT NO. 60D31

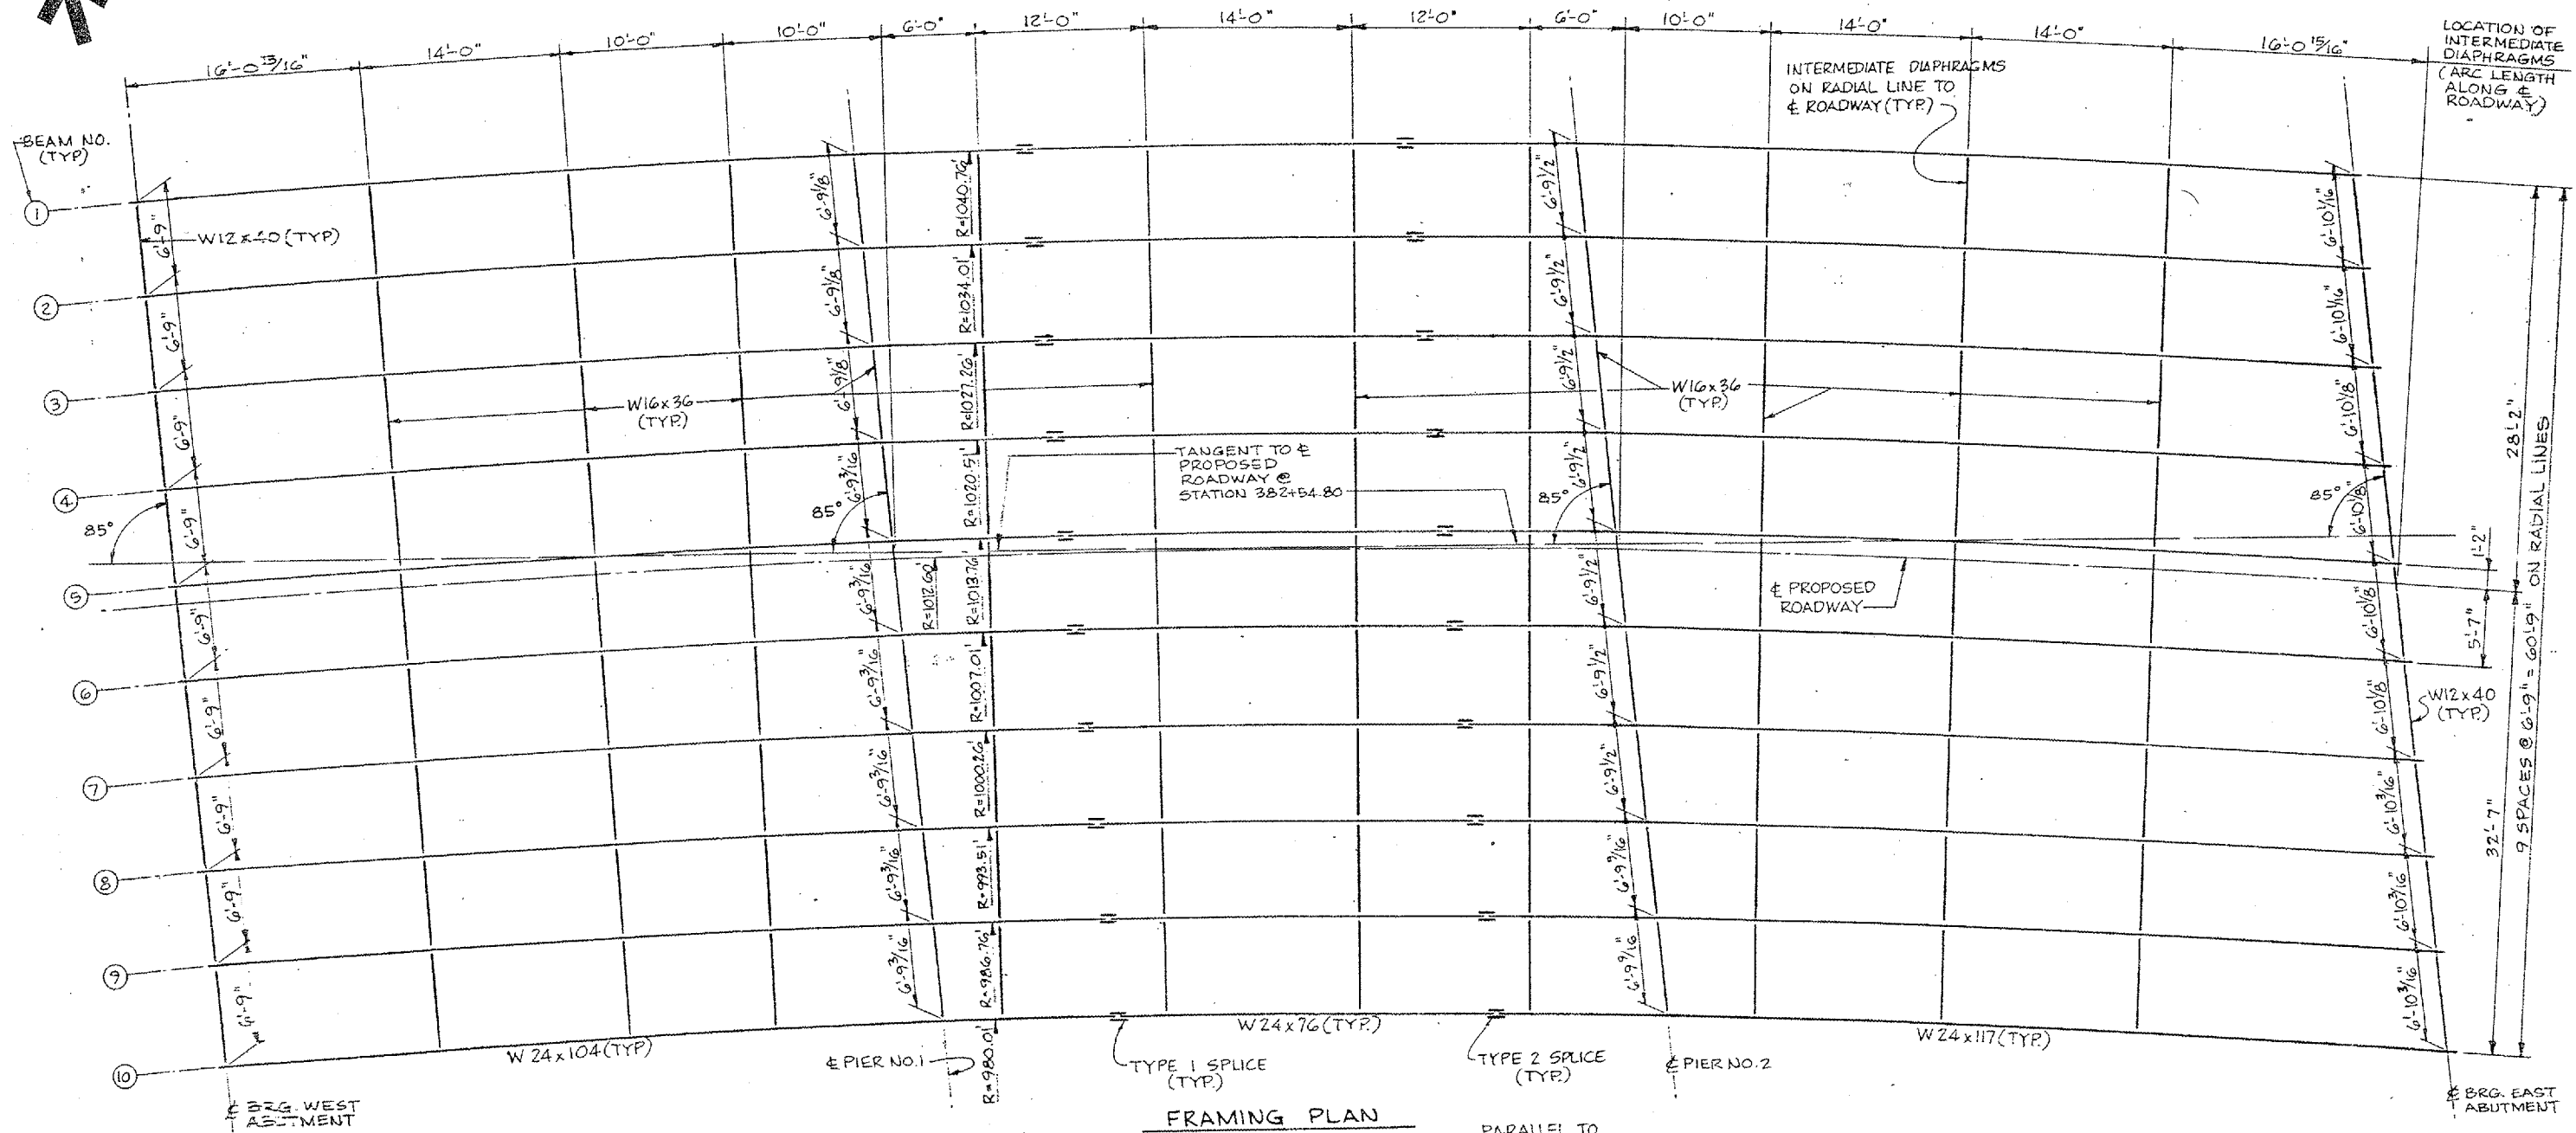

LOCATION NO.6

EXIST. BRIDGE PLANS

US 12 OVER NIPPERSINK CREEK

SN: 056-0057