


PROP. 3" HMA SHOULDER, 8"  
 PROP. RUMBLE STRIPS  
 PROP. 1'-6" AGG. SHOULDER  
 (TYPICAL)

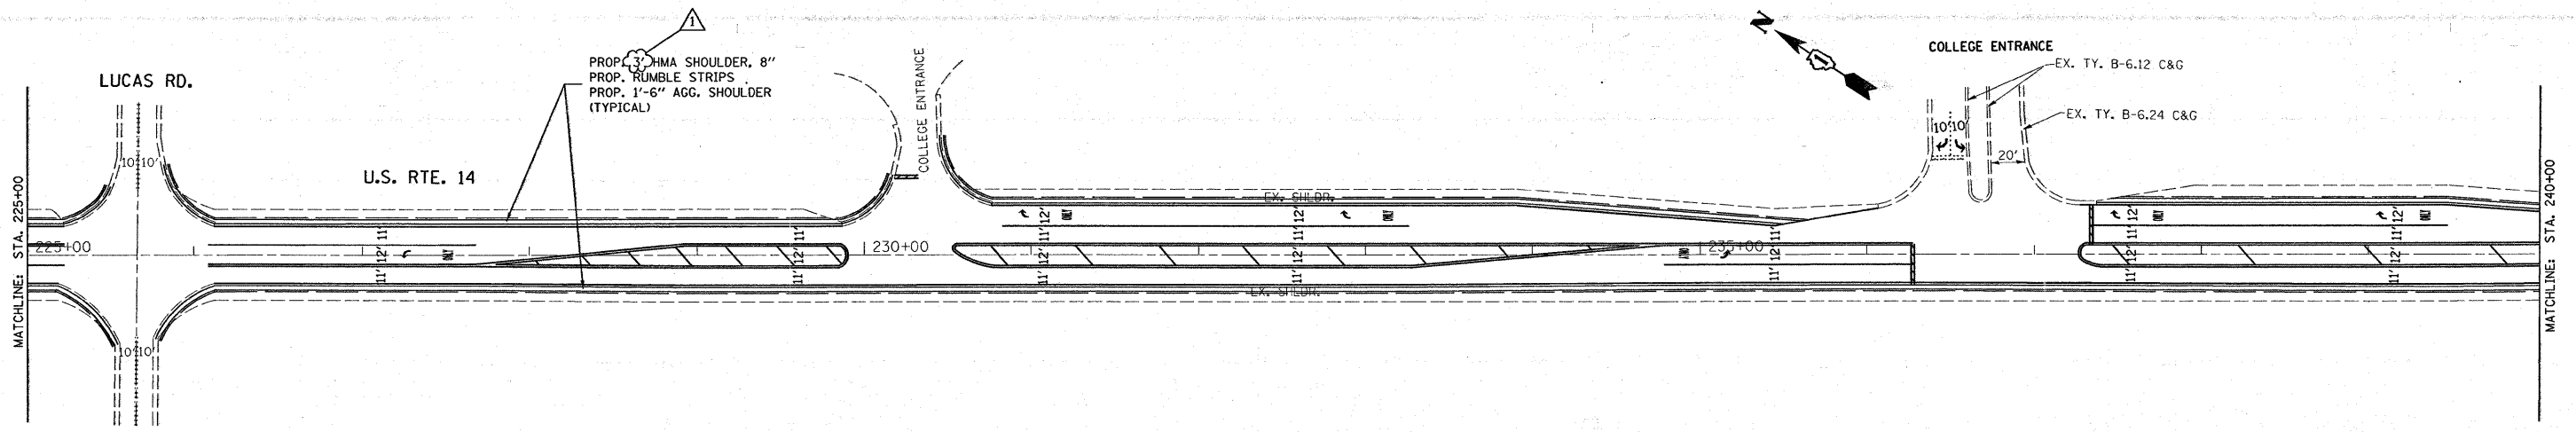

PROP. 3" HMA SHOULDER, 8"  
 PROP. RUMBLE STRIPS  
 PROP. 1'-6" AGG. SHOULDER  
 (TYPICAL)

COLLEGE ENTRANCE  
 EX. TY. B-6.12 C&G  
 EX. TY. B-6.24 C&G

FILE NAME = c:\projects\dl01008\design_ea.dgn	USER NAME = SMITHKL	DESIGNED -	REVISED - $\Delta$ 2/14/08 K.S.	<b>STATE OF ILLINOIS</b> <b>DEPARTMENT OF TRANSPORTATION</b>	<b>EXISTING AND PROPOSED ROADWAY PLANS</b> <b>US 14 (IL 47 TO IL 176)</b>				F.A.P. RTE. 305	SECTION 2007-048 I	COUNTY MCHENRY	TOTAL SHEETS 19	SHEET NO. 13	
	PLOT SCALE = 50,0000' / IN.	CHECKED -	REVISED -						SCALE:	SHEET NO.	OF	SHEETS	STA.	TO STA.
	PLOT DATE = 2/15/2008	DATE -	REVISED -		CONTRACT NO. 60D38									