


F.A.S. RTE.	SECTION	COUNTY	TOTAL SHEETS	SHEET NO.
2320	113X-N	WILL	133	24
STA.		TO STA.		
FED. ROAD DIST. NO.	ILLINOIS	FED. AID PROJECT		

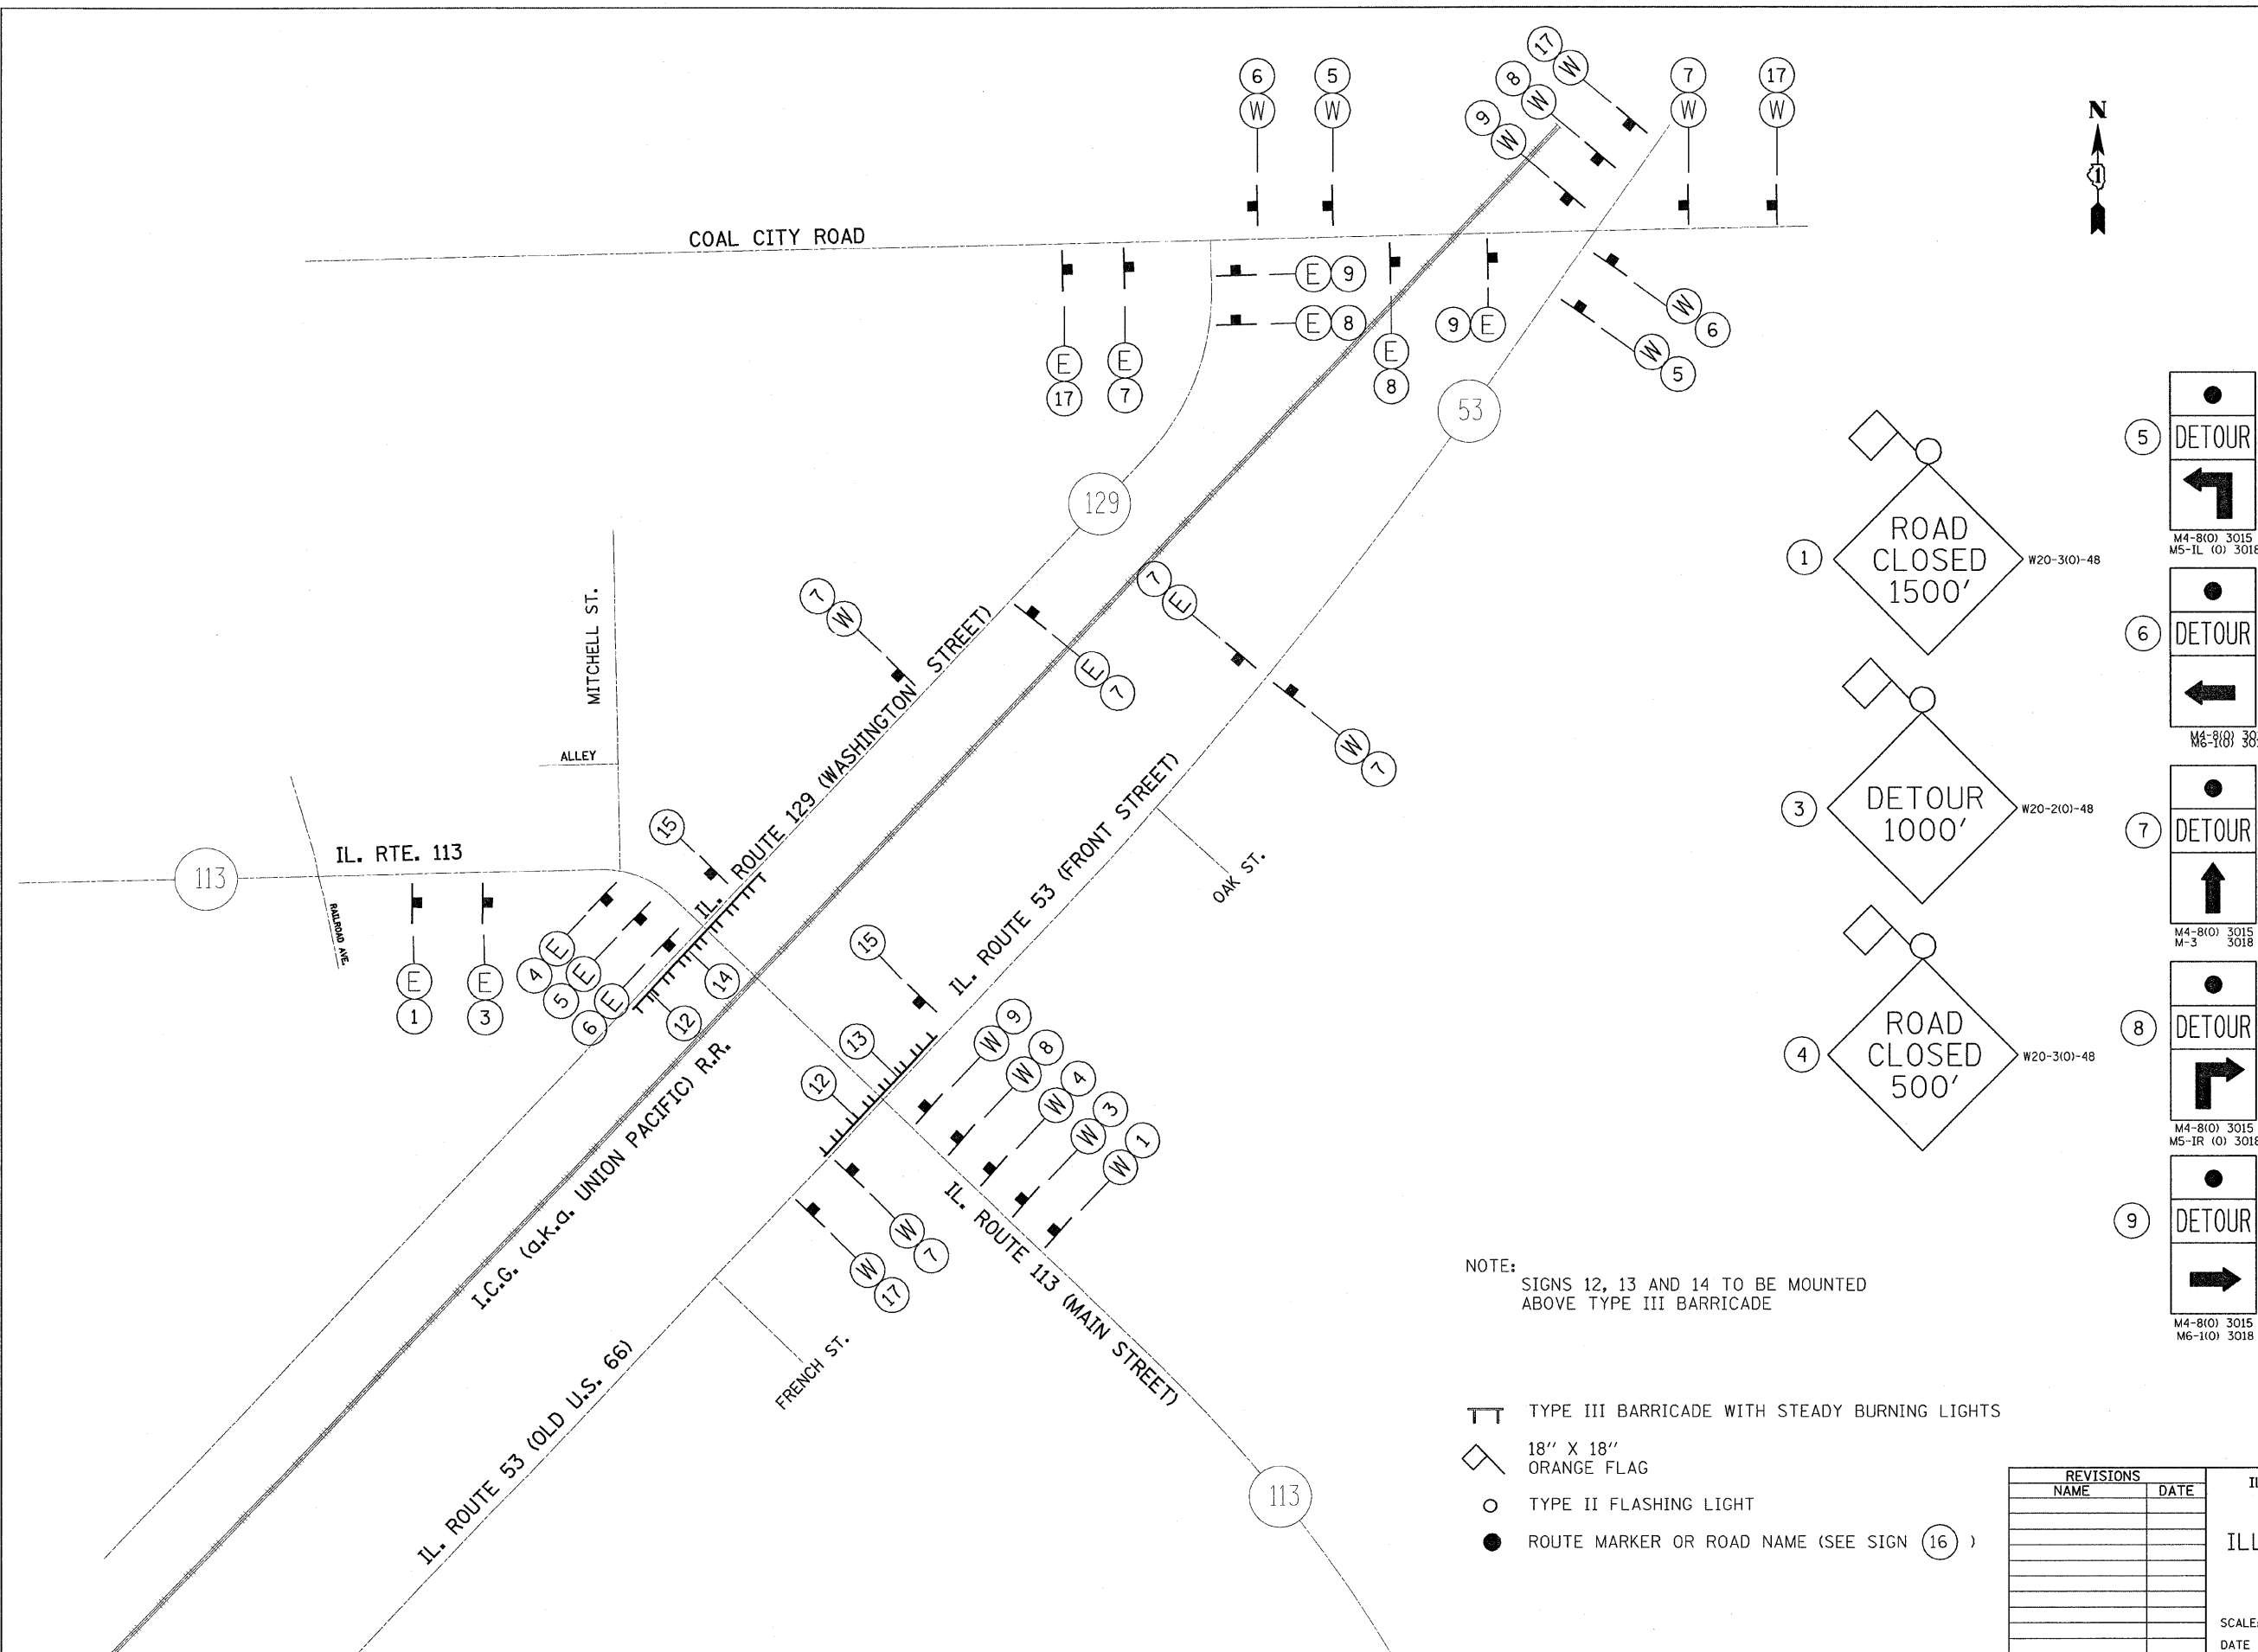

① ROAD CLOSED 1500'

② DETOUR 1000'

③ ROAD CLOSED 500'

④

⑤

⑥

⑦

⑧

⑨

⑩ EAST
M 3-2
24"x12"

⑪ WEST
M 3-4
24"x12"

⑫ ROAD CLOSED
R11-2 4830

⑬ DETOUR

⑭ DETOUR

⑮ END
DETOUR

⑯ IL 113

⑰ CLOSED AT RAILROAD CROSSING

NOTE: SIGNS 12, 13 AND 14 TO BE MOUNTED ABOVE TYPE III BARRICADE

- TT TYPE III BARRICADE WITH STEADY BURNING LIGHTS
- ◇ 18" X 18" ORANGE FLAG
- TYPE II FLASHING LIGHT
- ROUTE MARKER OR ROAD NAME (SEE SIGN ⑰)

REVISIONS	
NAME	DATE

ILLINOIS DEPARTMENT OF TRANSPORTATION

ILLINOIS 113 AT ILLINOIS 129 AND ILLINOIS 53

PROPOSED DETOUR MAP

SCALE: VERT. DRAWN BY
 HORIZ. CHECKED BY

DATE

PLOT DATE = 6/29/2007
 FILE NAME = c:\projects\113\113\stage2.dwg
 PLOT SCALE = 1/8"=1'-0"
 USER NAME = hendrich