


F.A.S. RTE.	SECTION	COUNTY	TOTAL SHEETS	SHEET NO.
2320	113X-N	WILL	733	35
STA. 157+65		TO STA. 171+62.2		
FED. ROAD DIST. NO.		ILLINOIS		FED. AID PROJECT

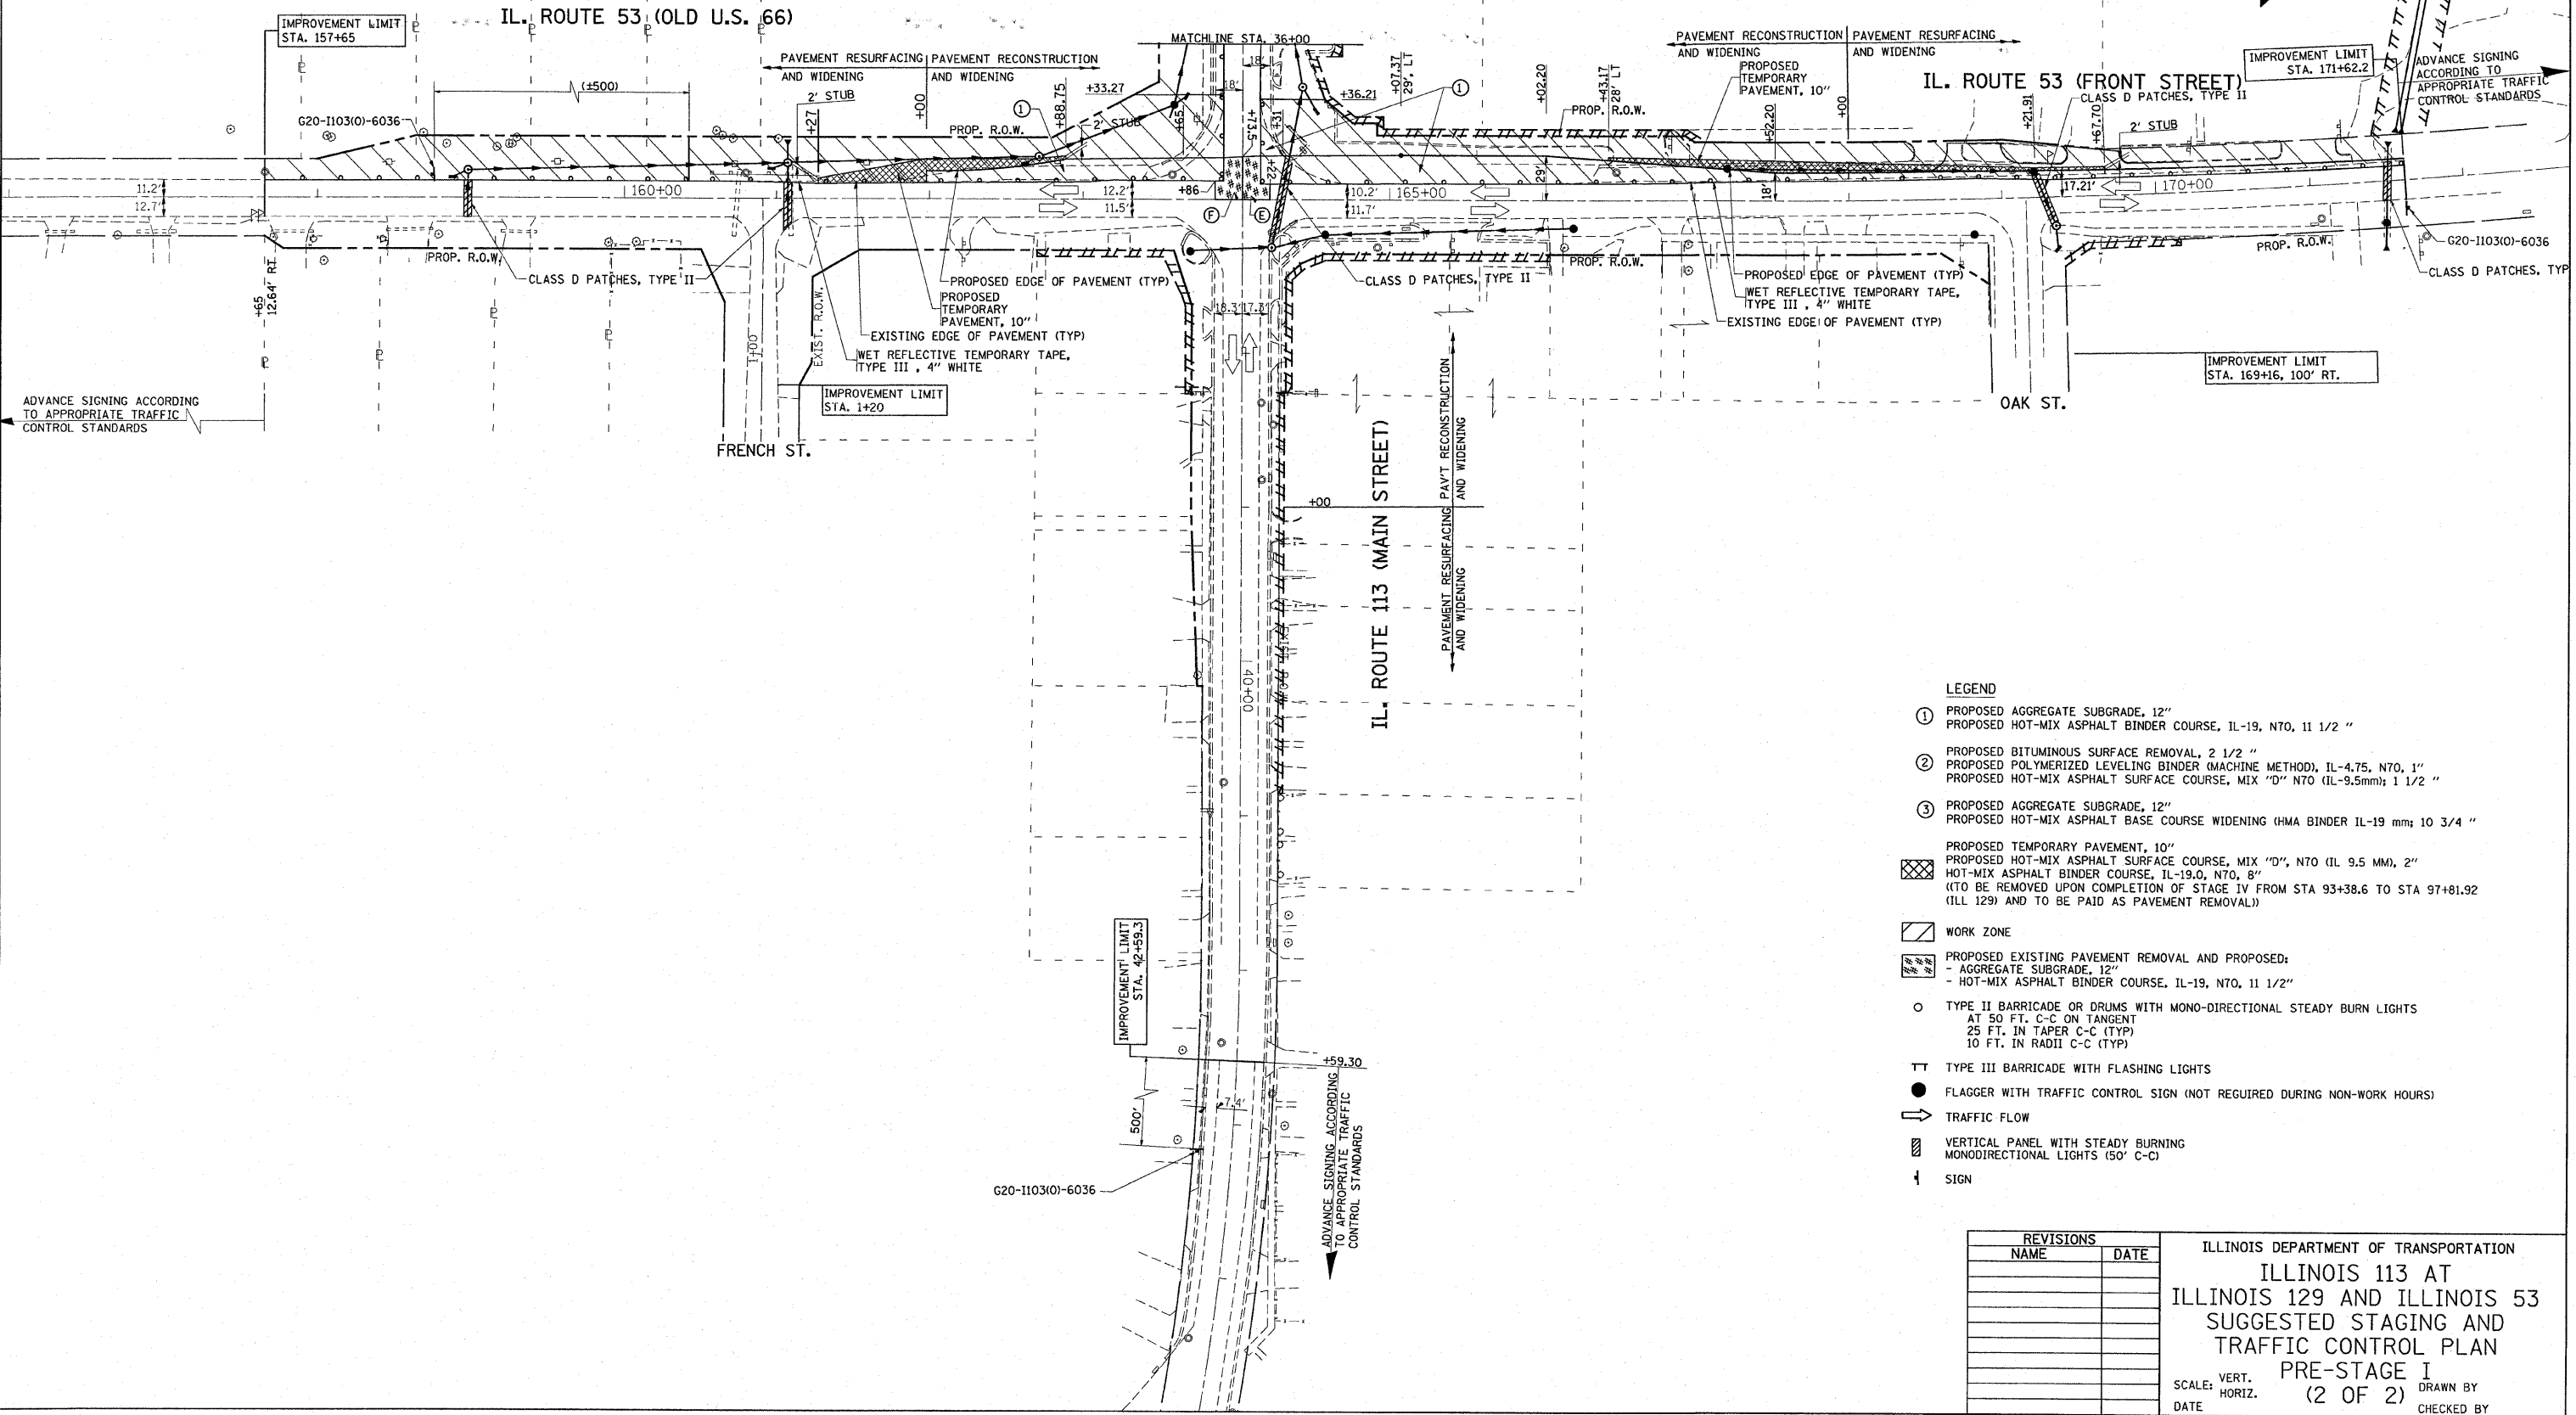

- LEGEND**
- ① PROPOSED AGGREGATE SUBGRADE, 12"
PROPOSED HOT-MIX ASPHALT BINDER COURSE, IL-19, N70, 11 1/2 "
 - ② PROPOSED BITUMINOUS SURFACE REMOVAL, 2 1/2 "
PROPOSED POLYMERIZED LEVELING BINDER (MACHINE METHOD), IL-4.75, N70, 1"
PROPOSED HOT-MIX ASPHALT SURFACE COURSE, MIX "D" N70 (IL-9.5mm); 1 1/2 "
 - ③ PROPOSED AGGREGATE SUBGRADE, 12"
PROPOSED HOT-MIX ASPHALT BASE COURSE WIDENING (HMA BINDER IL-19 mm); 10 3/4 "
 - PROPOSED TEMPORARY PAVEMENT, 10"
PROPOSED HOT-MIX ASPHALT SURFACE COURSE, MIX "D", N70 (IL 9.5 MM), 2"
HOT-MIX ASPHALT BINDER COURSE, IL-19.0, N70, 8"
(TO BE REMOVED UPON COMPLETION OF STAGE IV FROM STA 93+38.6 TO STA 97+81.92 (ILL 129) AND TO BE PAID AS PAVEMENT REMOVAL.)
 - WORK ZONE
 - PROPOSED EXISTING PAVEMENT REMOVAL AND PROPOSED:
- AGGREGATE SUBGRADE, 12"
- HOT-MIX ASPHALT BINDER COURSE, IL-19, N70, 11 1/2"
 - TYPE II BARRICADE OR DRUMS WITH MONO-DIRECTIONAL STEADY BURN LIGHTS
AT 50 FT. C-C ON TANGENT
25 FT. IN TAPER C-C (TYP)
10 FT. IN RADII C-C (TYP)
 - TT TYPE III BARRICADE WITH FLASHING LIGHTS
 - FLAGGER WITH TRAFFIC CONTROL SIGN (NOT REQUIRED DURING NON-WORK HOURS)
 - ⇨ TRAFFIC FLOW
 - VERTICAL PANEL WITH STEADY BURNING MONODIRECTIONAL LIGHTS (50' C-C)
 - ⚡ SIGN

REVISIONS	
NAME	DATE

ILLINOIS DEPARTMENT OF TRANSPORTATION
**ILLINOIS 113 AT
 ILLINOIS 129 AND ILLINOIS 53
 SUGGESTED STAGING AND
 TRAFFIC CONTROL PLAN**
**PRE-STAGE I
 (2 OF 2)**
 SCALE: VERT. DATE DRAWN BY
 HORIZ. CHECKED BY

PLOT DATE = 6/29/2007
 FILE NAME = c:\p\projects\p181819\stage1_a1.dgn
 PLOT SCALE = 50.0000' / IN.
 USER NAME = hamdani