


PLOT DATE = 9/11/2007
 FILE NAME = c:\p01\j0151\p0151a\1113.dwg
 PLOT SCALE = 1/8" = 1' IN.
 USER NAME = hmdmsh

ORIGINAL SURVEY
 SURVEYED BY: _____
 DATE: _____
 TYPED BY: _____
 AREAS CHECKED: _____

FINAL SURVEY
 SURVEYED BY: _____
 DATE: _____
 TYPED BY: _____
 AREAS CHECKED: _____

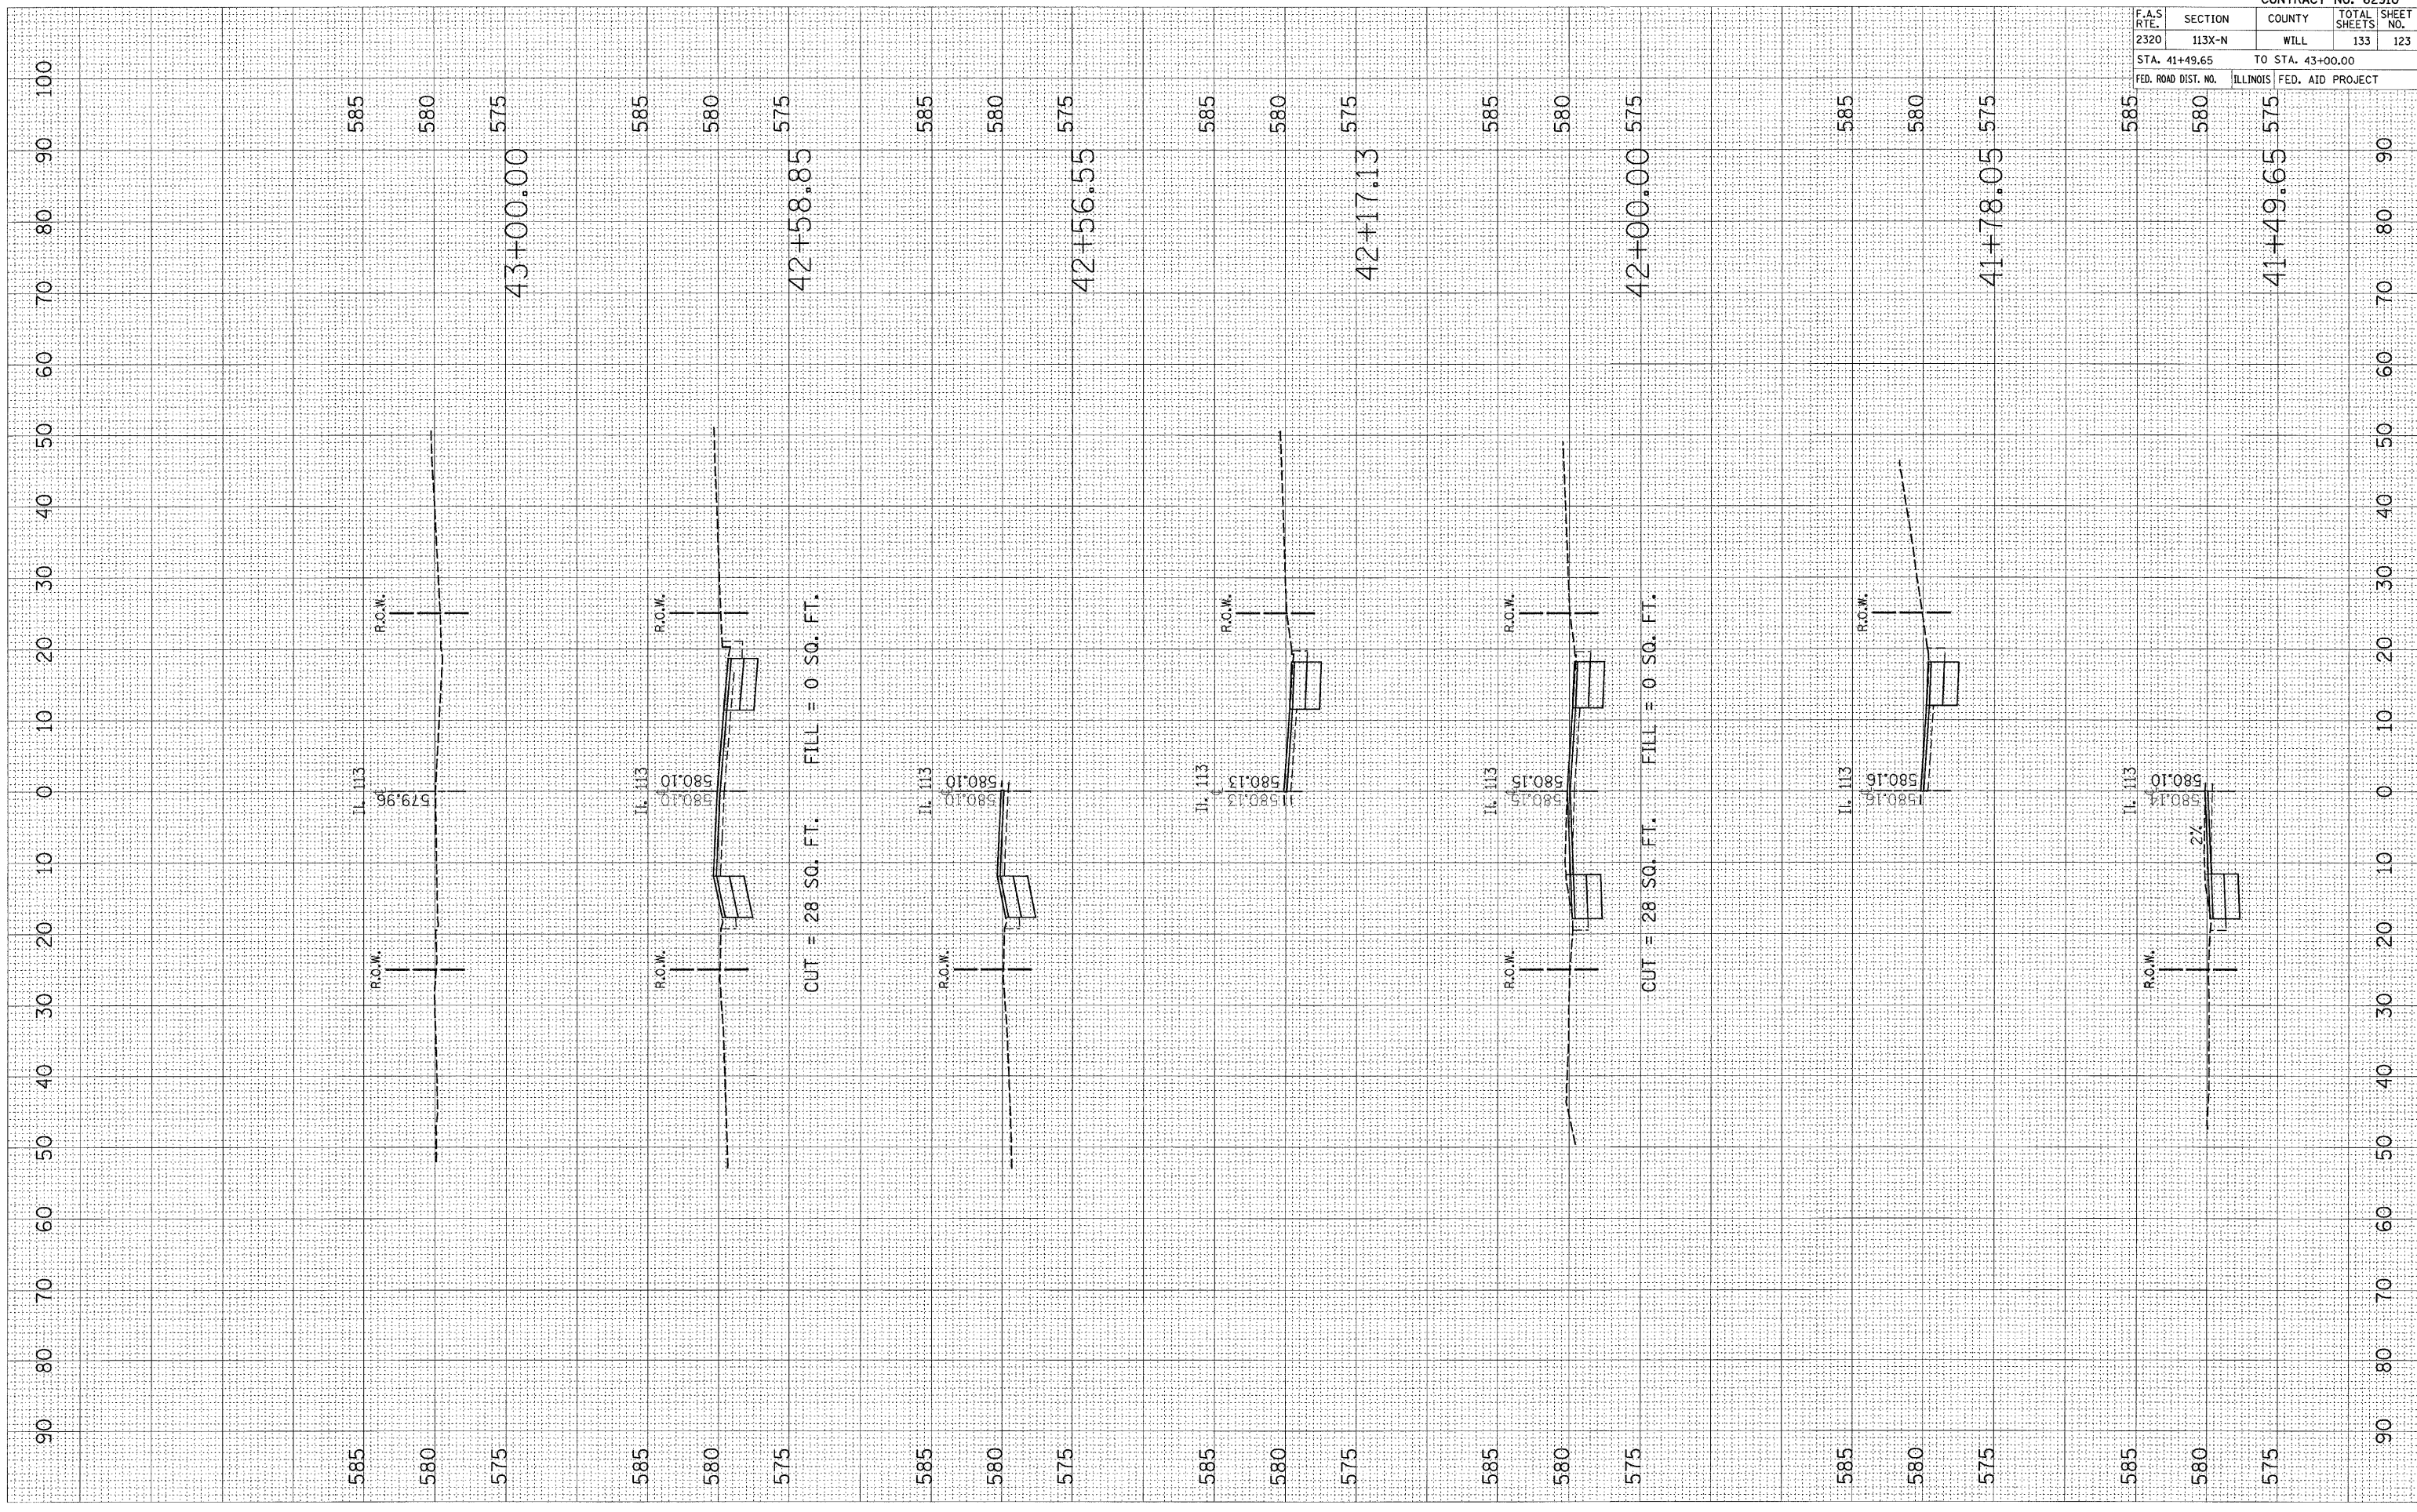

F.A.S. RTE.	SECTION	COUNTY	TOTAL SHEETS	SHEET NO.
2320	113X-N	WILL	133	123
STA. 41+49.65		TO STA. 43+00.00		
FED. ROAD DIST. NO.		ILLINOIS FED. AID PROJECT		

CONTRACT NO. 62910