


PLOT DATE = 9/11/2007  
FILE NAME = c:\pva\pva\18065\va\_1113.dwg  
PLOT SCALE = 18.0000' / IN.  
USER NAME = handanah

ORIGINAL SURVEY NO. _____	DATE _____
SURVEYED BY _____	DATE _____
NOTE BOOK _____	DATE _____
AREAS CHECKED _____	DATE _____

FINAL SURVEY NO. _____	DATE _____
SURVEYED BY _____	DATE _____
NOTE BOOK _____	DATE _____
AREAS CHECKED _____	DATE _____

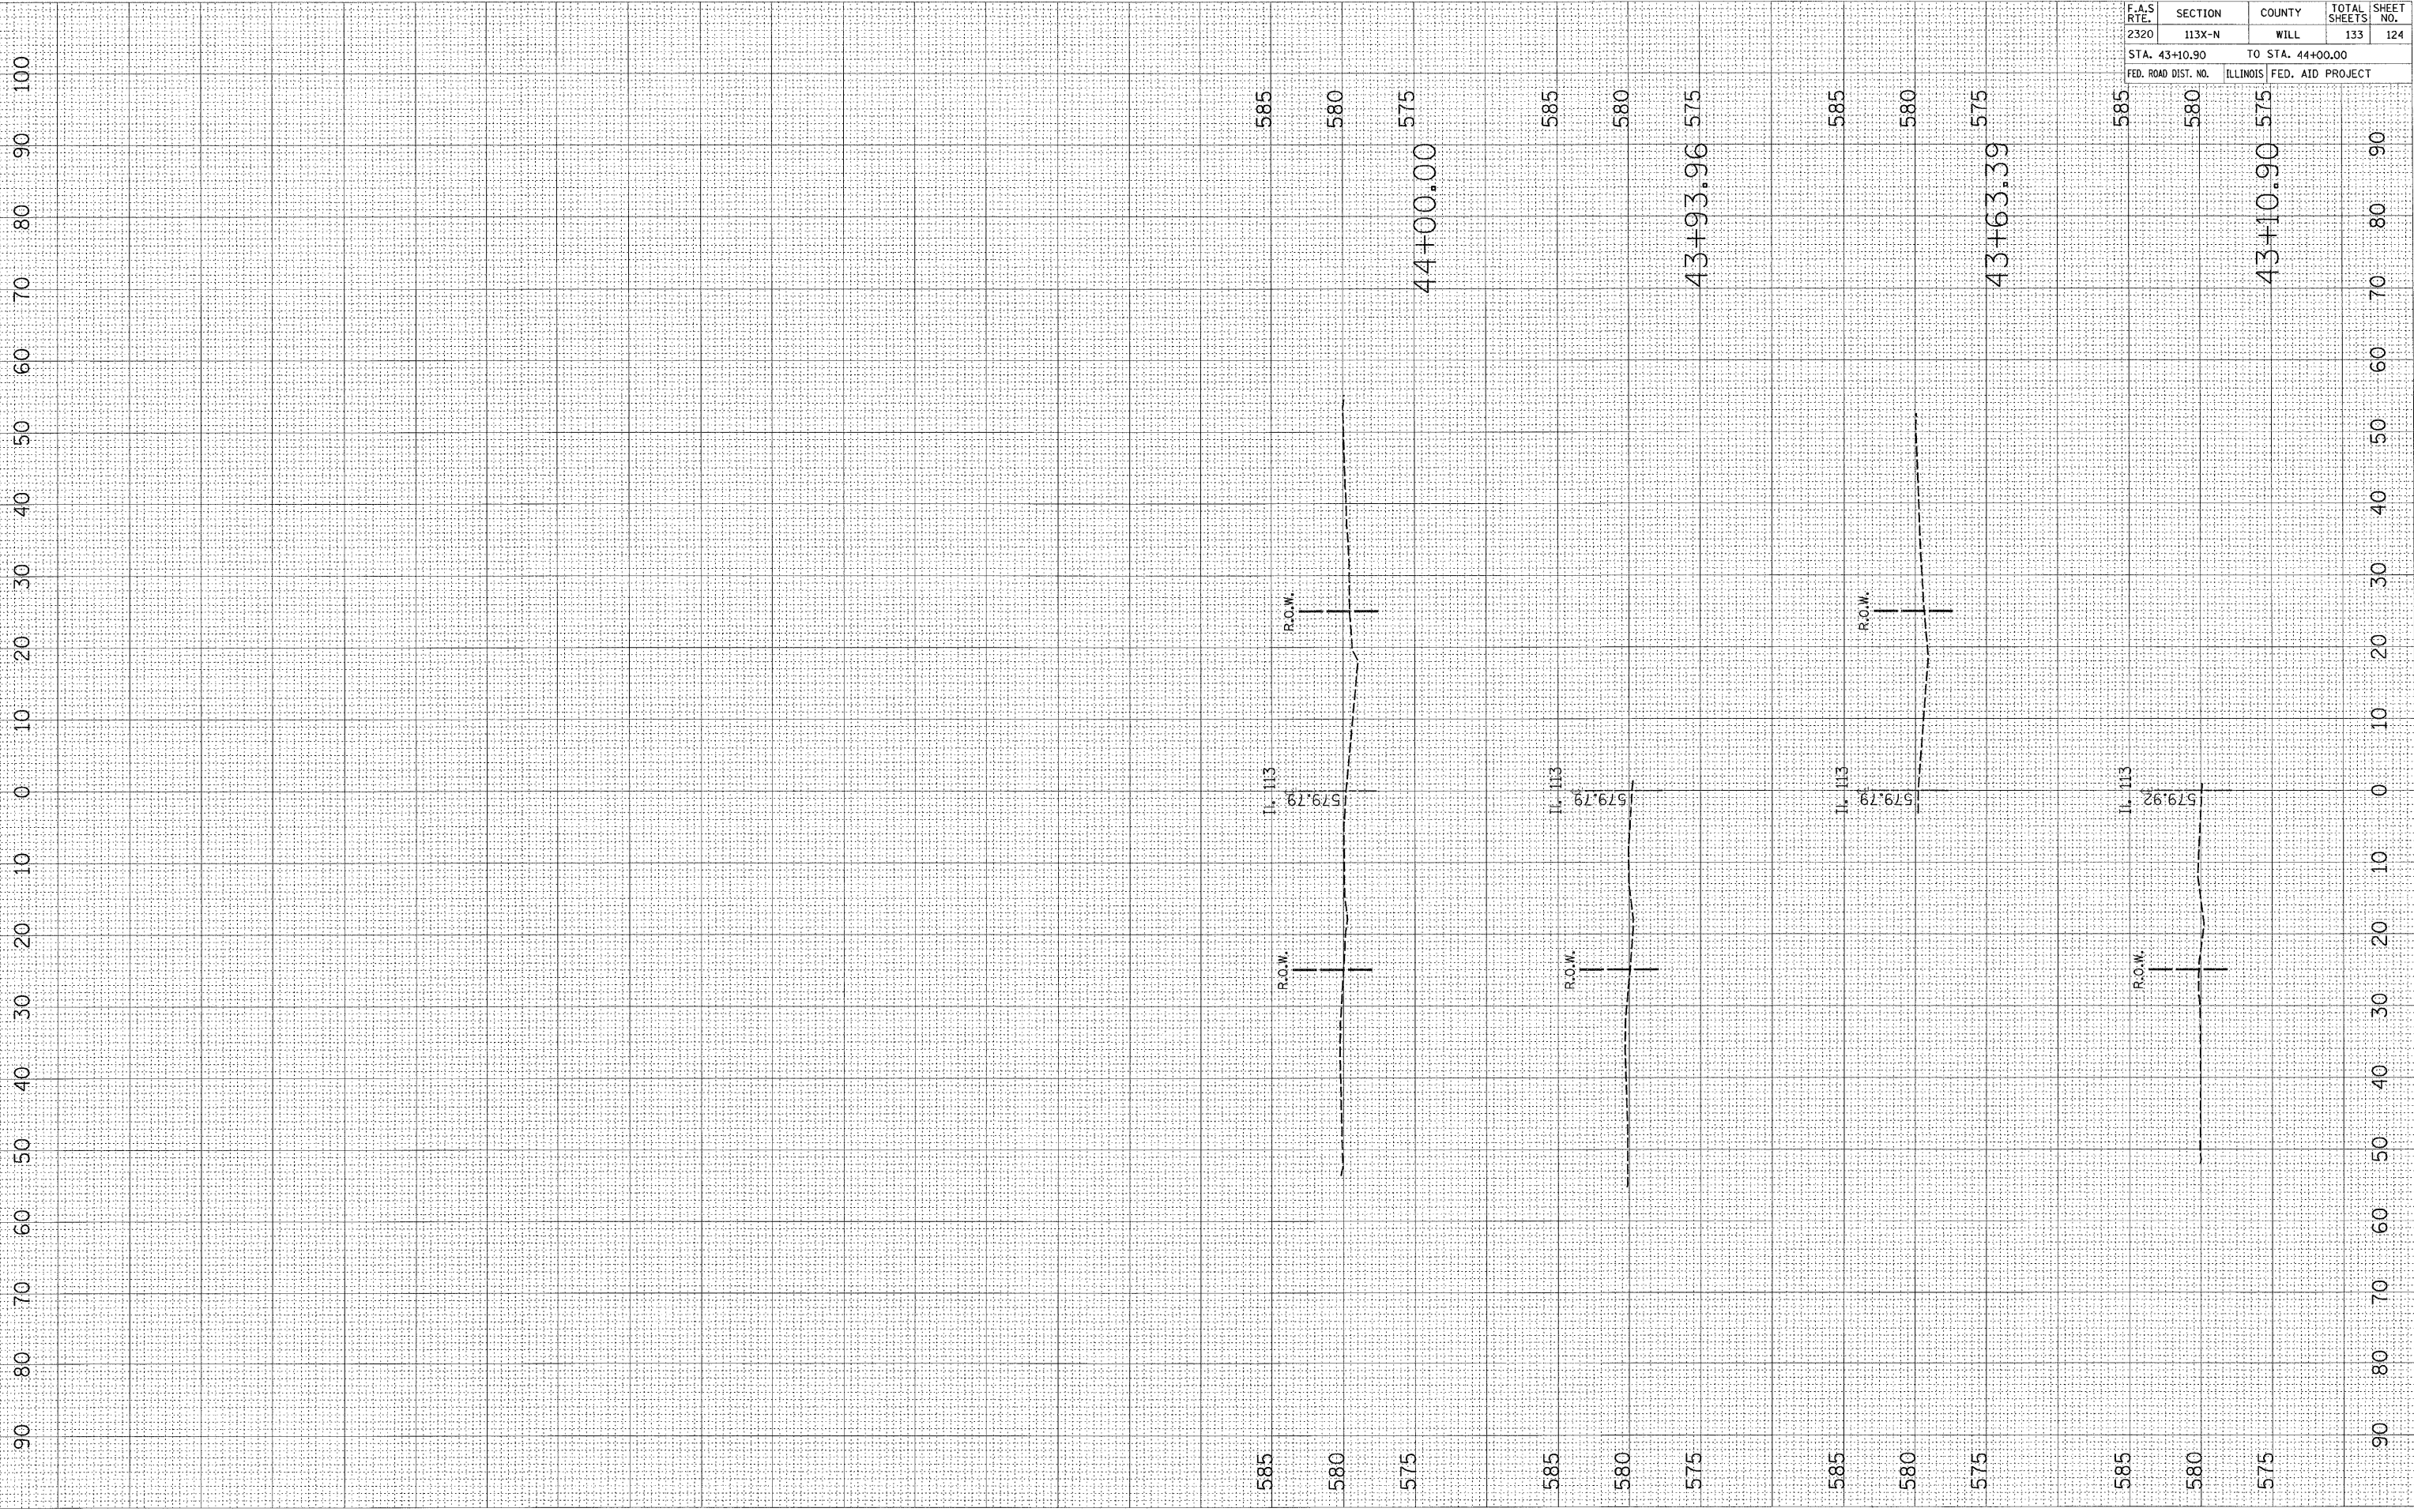

F.A.S. RTE.	SECTION	COUNTY	TOTAL SHEETS	SHEET NO.
2320	113X-N	WILL	133	124
STA. 43+10.90 TO STA. 44+00.00				
FED. ROAD DIST. NO.		ILLINOIS FED. AID PROJECT		