


PLOT DATE = 9/11/2007
 FILE NAME = c:\projects\p1016191\as.1183.dwg
 PLOT SCALE = 1/8" = 1' IN.
 USER NAME = hamishah

ORIGINAL SURVEY PLOTTED
 SURVEY PLOTTED
 TEMPLATE AREAS CHECKED
 NO.

FINAL SURVEY PLOTTED
 SURVEY PLOTTED
 TEMPLATE AREAS CHECKED
 NO.

BY DATE

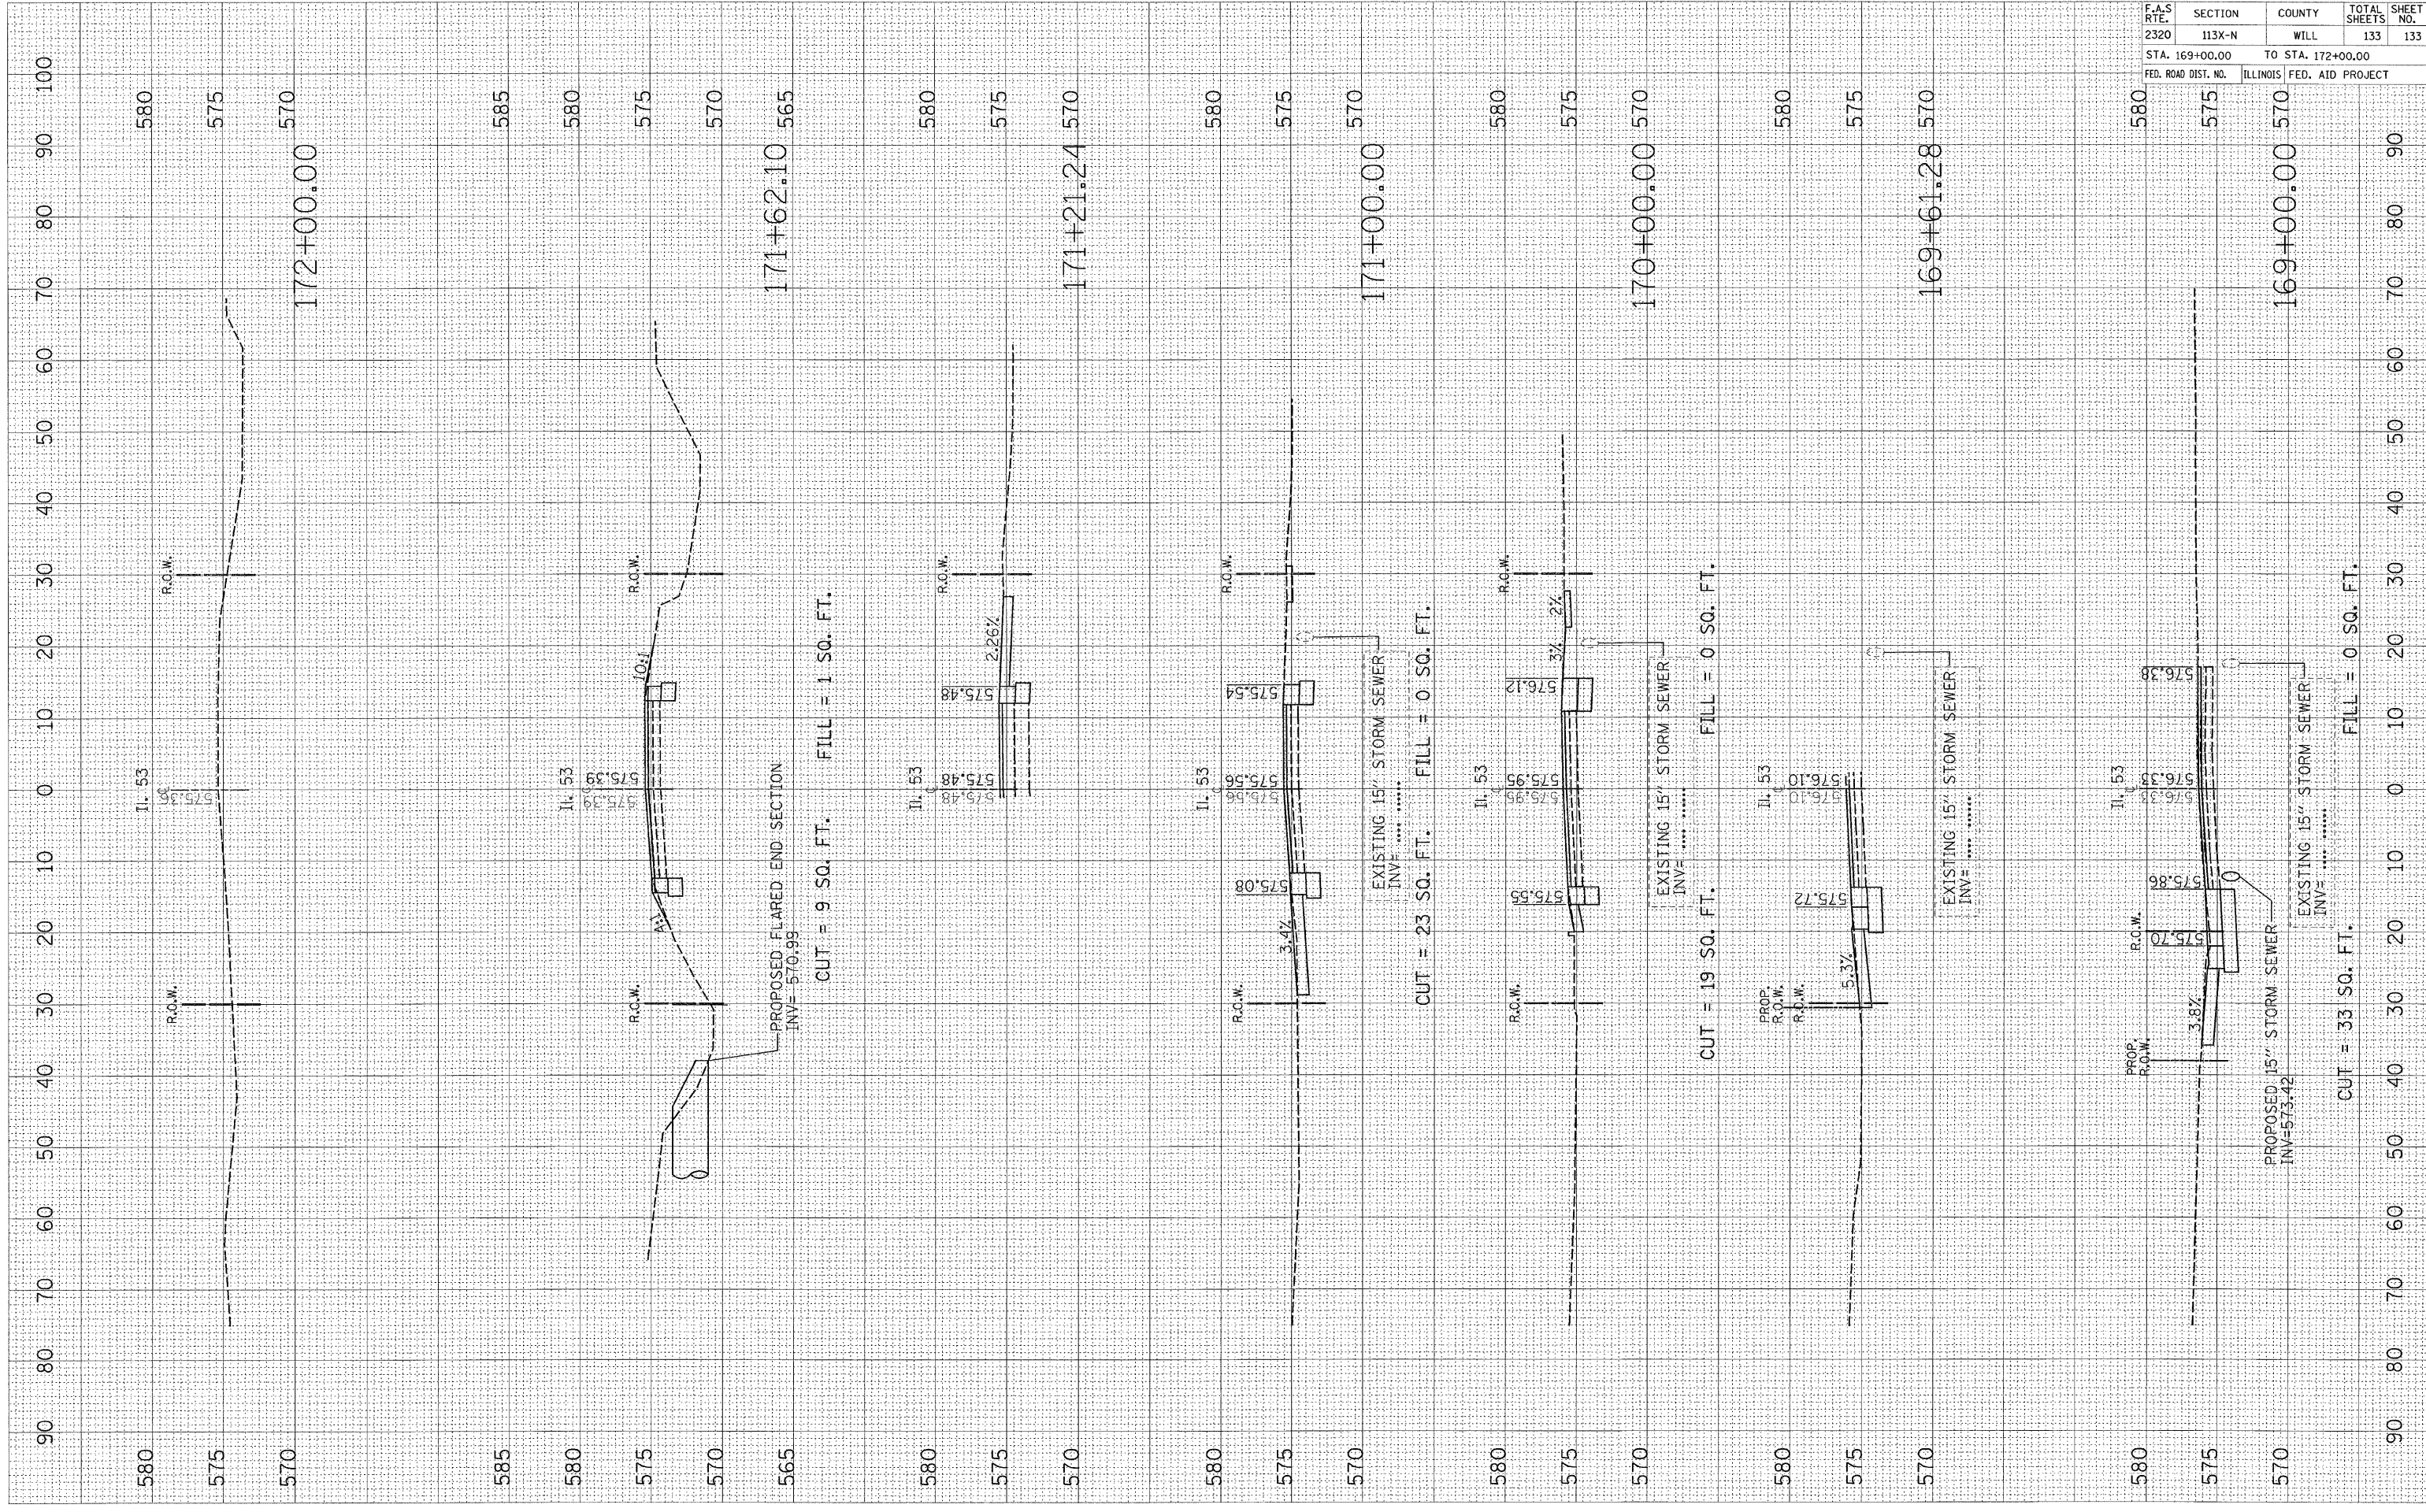

| CONTRACT NO. | | | | |
|---------------------|---------|---------------------------|--------------|-----------|
| F.A.S. RTE. | SECTION | COUNTY | TOTAL SHEETS | SHEET NO. |
| 2320 | 113X-N | WILL | 133 | 133 |
| STA. 169+00.00 | | TO STA. 172+00.00 | | |
| FED. ROAD DIST. NO. | | ILLINOIS FED. AID PROJECT | | |