
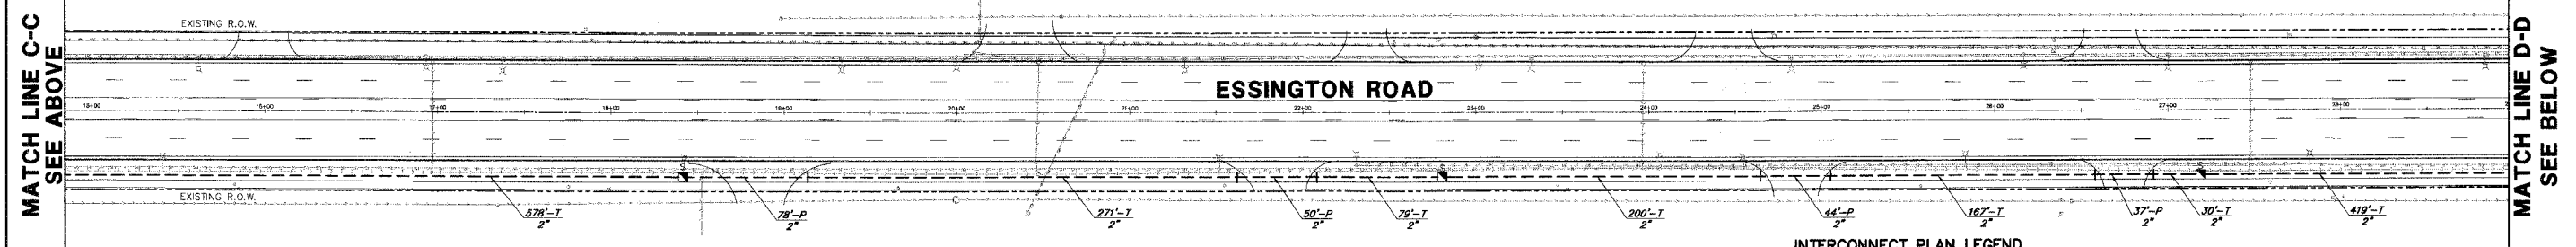


F.A.U. RTE.	SECTION	COUNTY	TOTAL SHEETS	SHEET NO.
326	05-00395-00-TL	WILL	31	28
STA.		TO STA.		
FED. ROAD DIST. NO.		ILLINOIS	FED. AID PROJECT	
CONTRACT NO: 83992				


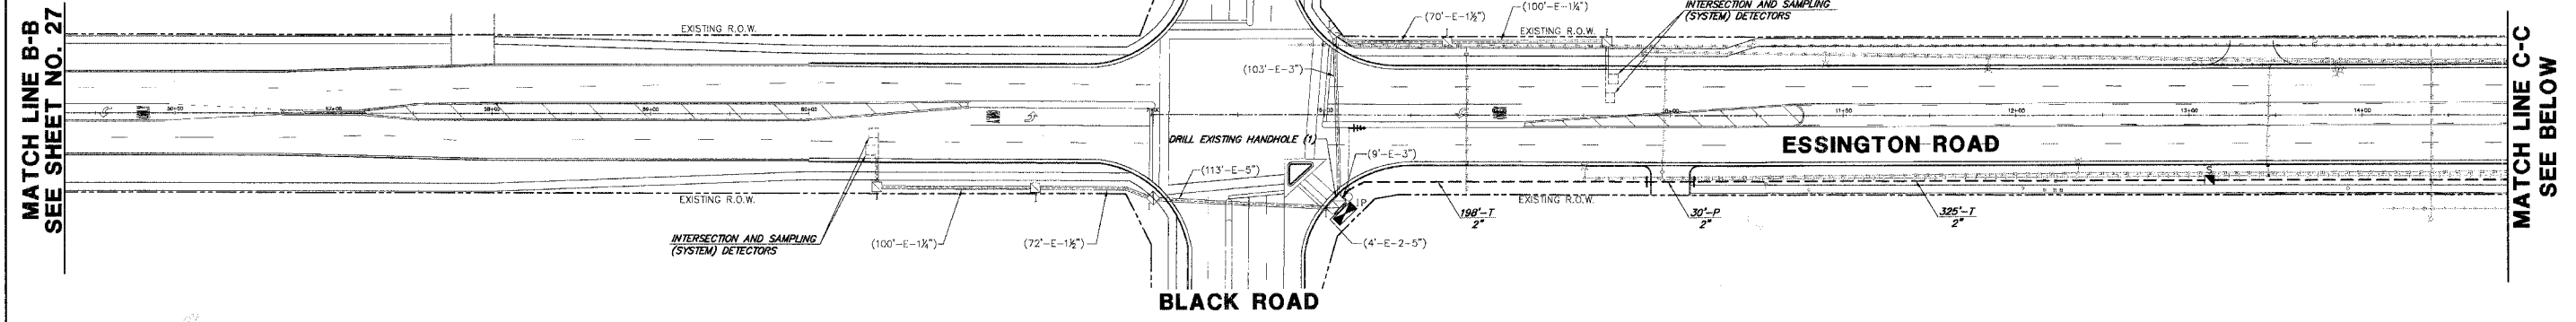


RESTORATION OF WORK AREA. RESTORATION OF THE TRAFFIC SIGNAL WORK AREA SHALL BE INCIDENTAL TO THE RELATED PAY ITEM SUCH AS FOUNDATION, CONDUIT, HANDHOLE, TRENCH AND BACKFILL, ETC., AND NO EXTRA COMPENSATION SHALL BE ALLOWED. ALL ROADWAY SURFACES SUCH AS SHOULDERS, MEDIANS, SIDEWALKS, PAVEMENT, ETC. SHALL BE REPLACED IN KIND. ALL DAMAGE TO MOWED LAWNS SHALL BE REPLACED WITH AN APPROVED SOD, AND ALL DAMAGE TO UNMOWED FIELDS SHALL BE SEEDED IN ACCORDANCE WITH STANDARD SPECIFICATIONS 252 AND 250 RESPECTIVELY.

THE TRAFFIC SIGNAL CONTROL EQUIPMENT FOR THIS PROJECT SHALL BE "ECONOLITE."

INTERCONNECT PLAN LEGEND

	PROPOSED	EXISTING
CONTROLLER	☐	☒
HANDHOLE	■	◻
DOUBLE HANDHOLE	▣	◻
HEAVY-DUTY HANDHOLE	■	◻
G.S. CONDUIT IN TRENCH (T) OR PUSHED (P)	---	---
DETECTOR LOOP	□	□
UNIT DUCT	UD	
SYSTEM	S	
INTERSECTION	IP	I
RADIO	+++	

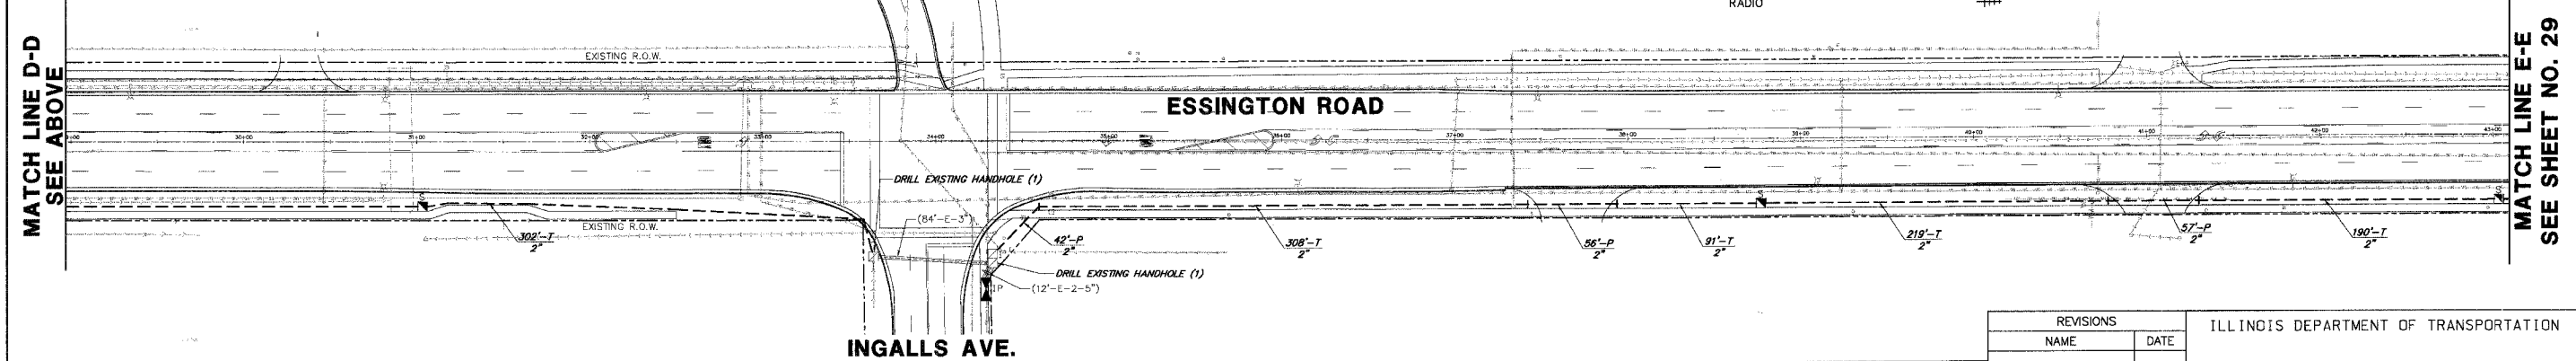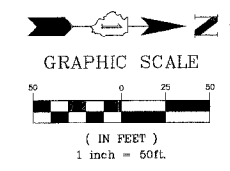

PLANS PREPARED BY:
GEWALT HAMILTON ASSOCIATES, INC.
 Consulting Engineers & Surveyors
 850 Forest Edge Drive
 Verona, Illinois, IL 60081
 (847) 478-9700
 (847) 478-9701 Fax

REVISIONS	
NAME	DATE

ILLINOIS DEPARTMENT OF TRANSPORTATION
INTERCONNECT PLAN - SHEET 2 OF 4
 ESSINGTON ROAD FROM US RTE 52 (JEFFERSON ST.) TO HENNEPIN DRIVE JOLIET, ILLINOIS
 SCALE: 1"=50'
 DATE: DECEMBER 7, 2007
 DRAWN BY: LB
 DESIGNED BY: TCM
 CHECKED BY: BLS