

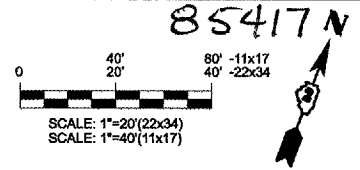


F.A. RTE.	SECTION	COUNTY	TOTAL SHEETS	SHEET NO.
		JO DAVESS	30	11
STA.		TO STA.		
FED. ROAD DIST. NO.	ILLINOIS	FED. AID PROJECT		

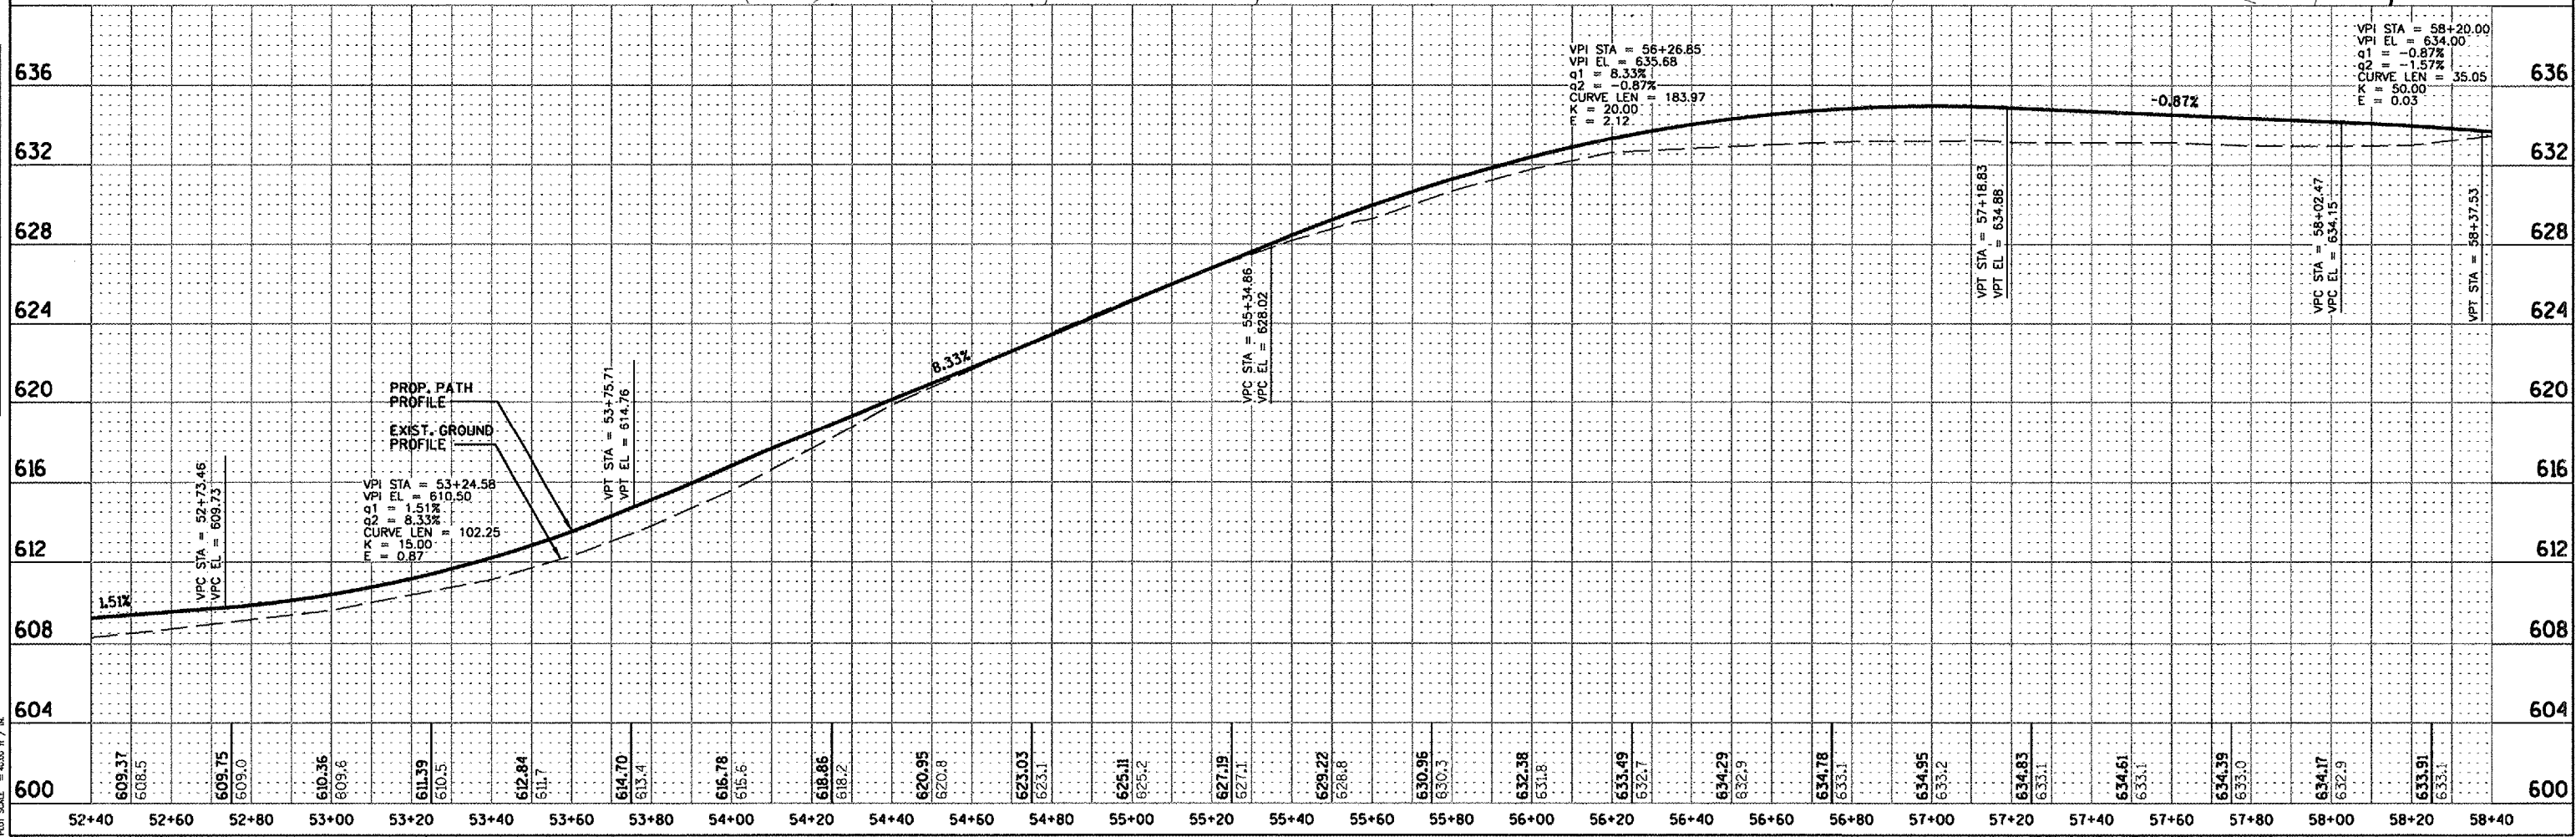

85417N

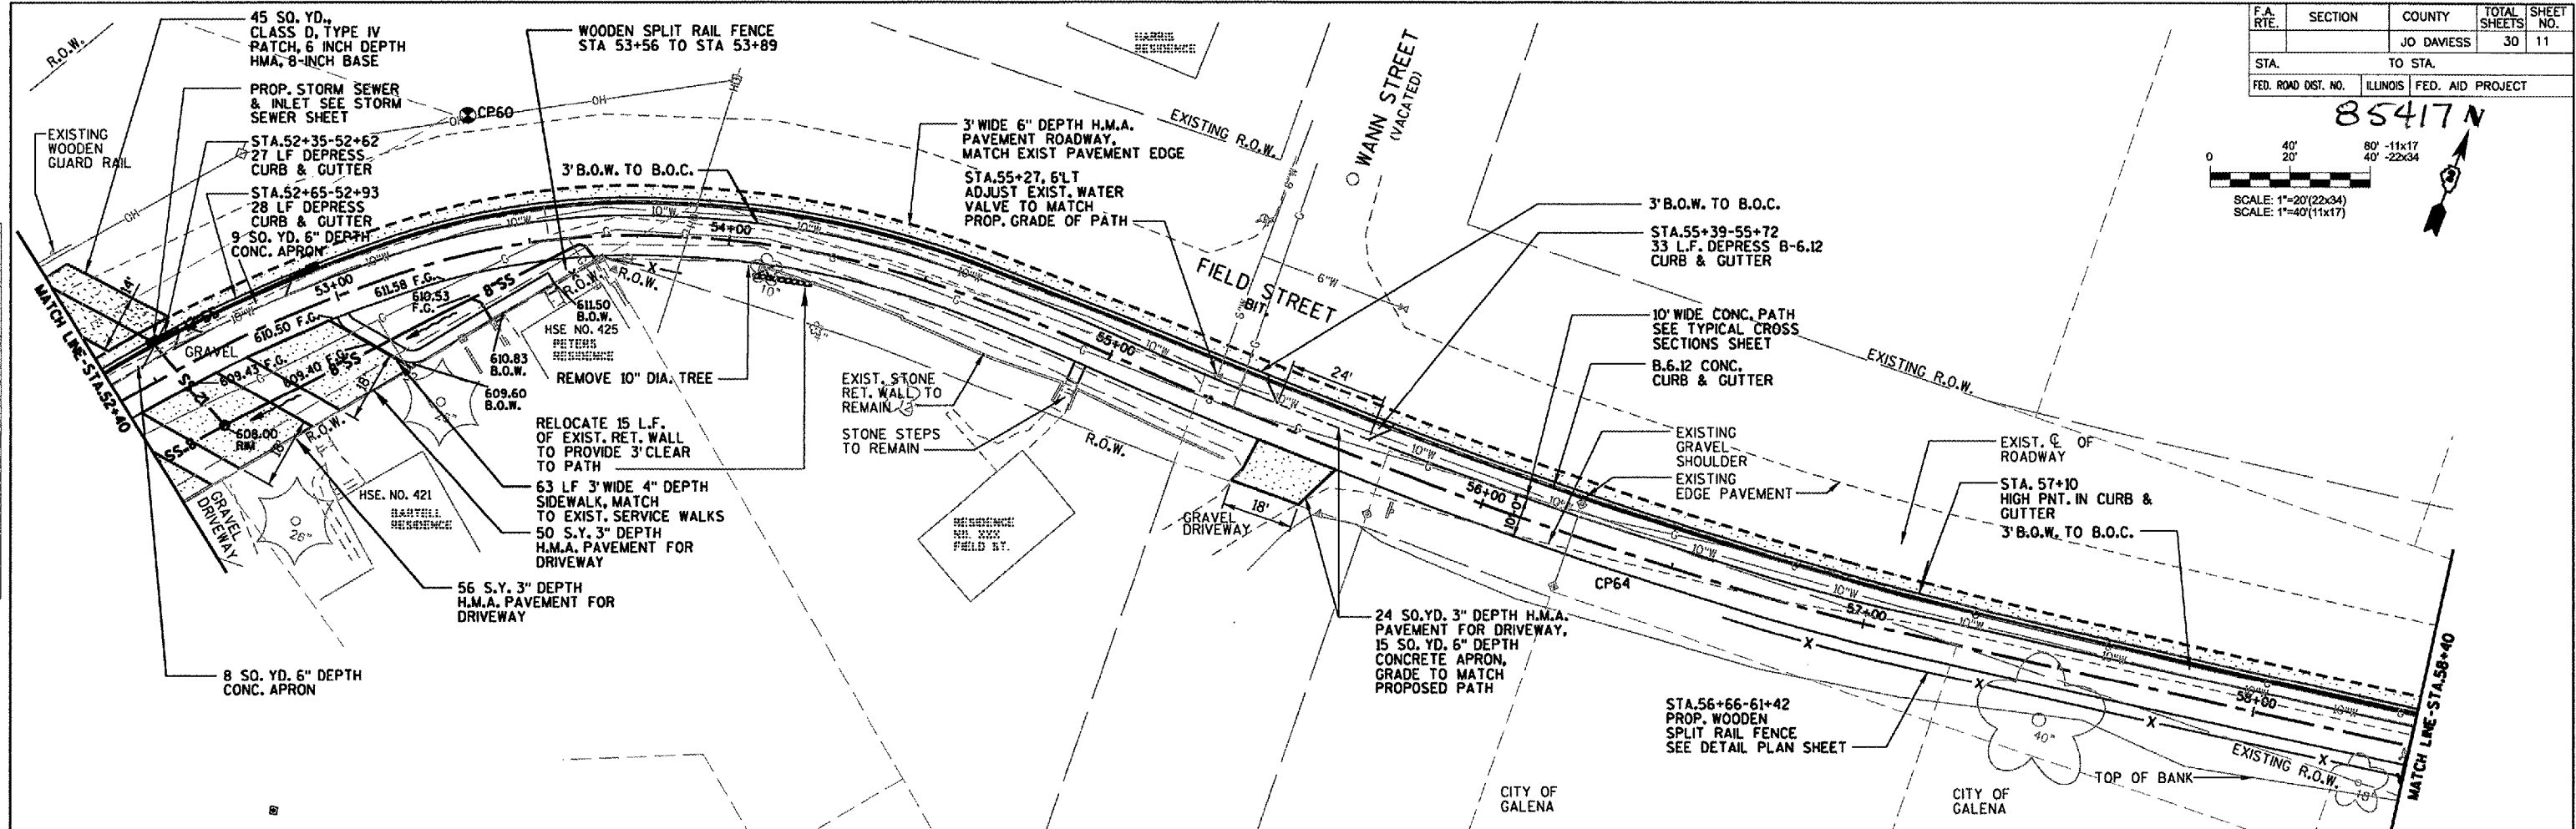

SAMPLED
 ALIGNED
 CHECKED
 RT. OF WAY
 CHECKED
 NO.

SAMPLED
 GRADES
 CHECKED
 B.M. NOTED
 STRUCTURE
 ALWAYS CHECKED
 NO.

DATE = 12/13/2007
 PROJECT = 85417N
 DRAWING = 11 PP 800.dwg
 SCALE = 1"=40' / 1"=20'