



F.A.U. RTE.	SECTION	COUNTY	TOTAL SHEETS	SHEET NO.
5345	04-00166-00-BR	DEKALB	39	8
STA. 14+00		TO STA. 23+00		
FED. ROAD DIST. NO.	ILLINOIS	FED. AID PROJECT		
CONTRACT NO. 87339				

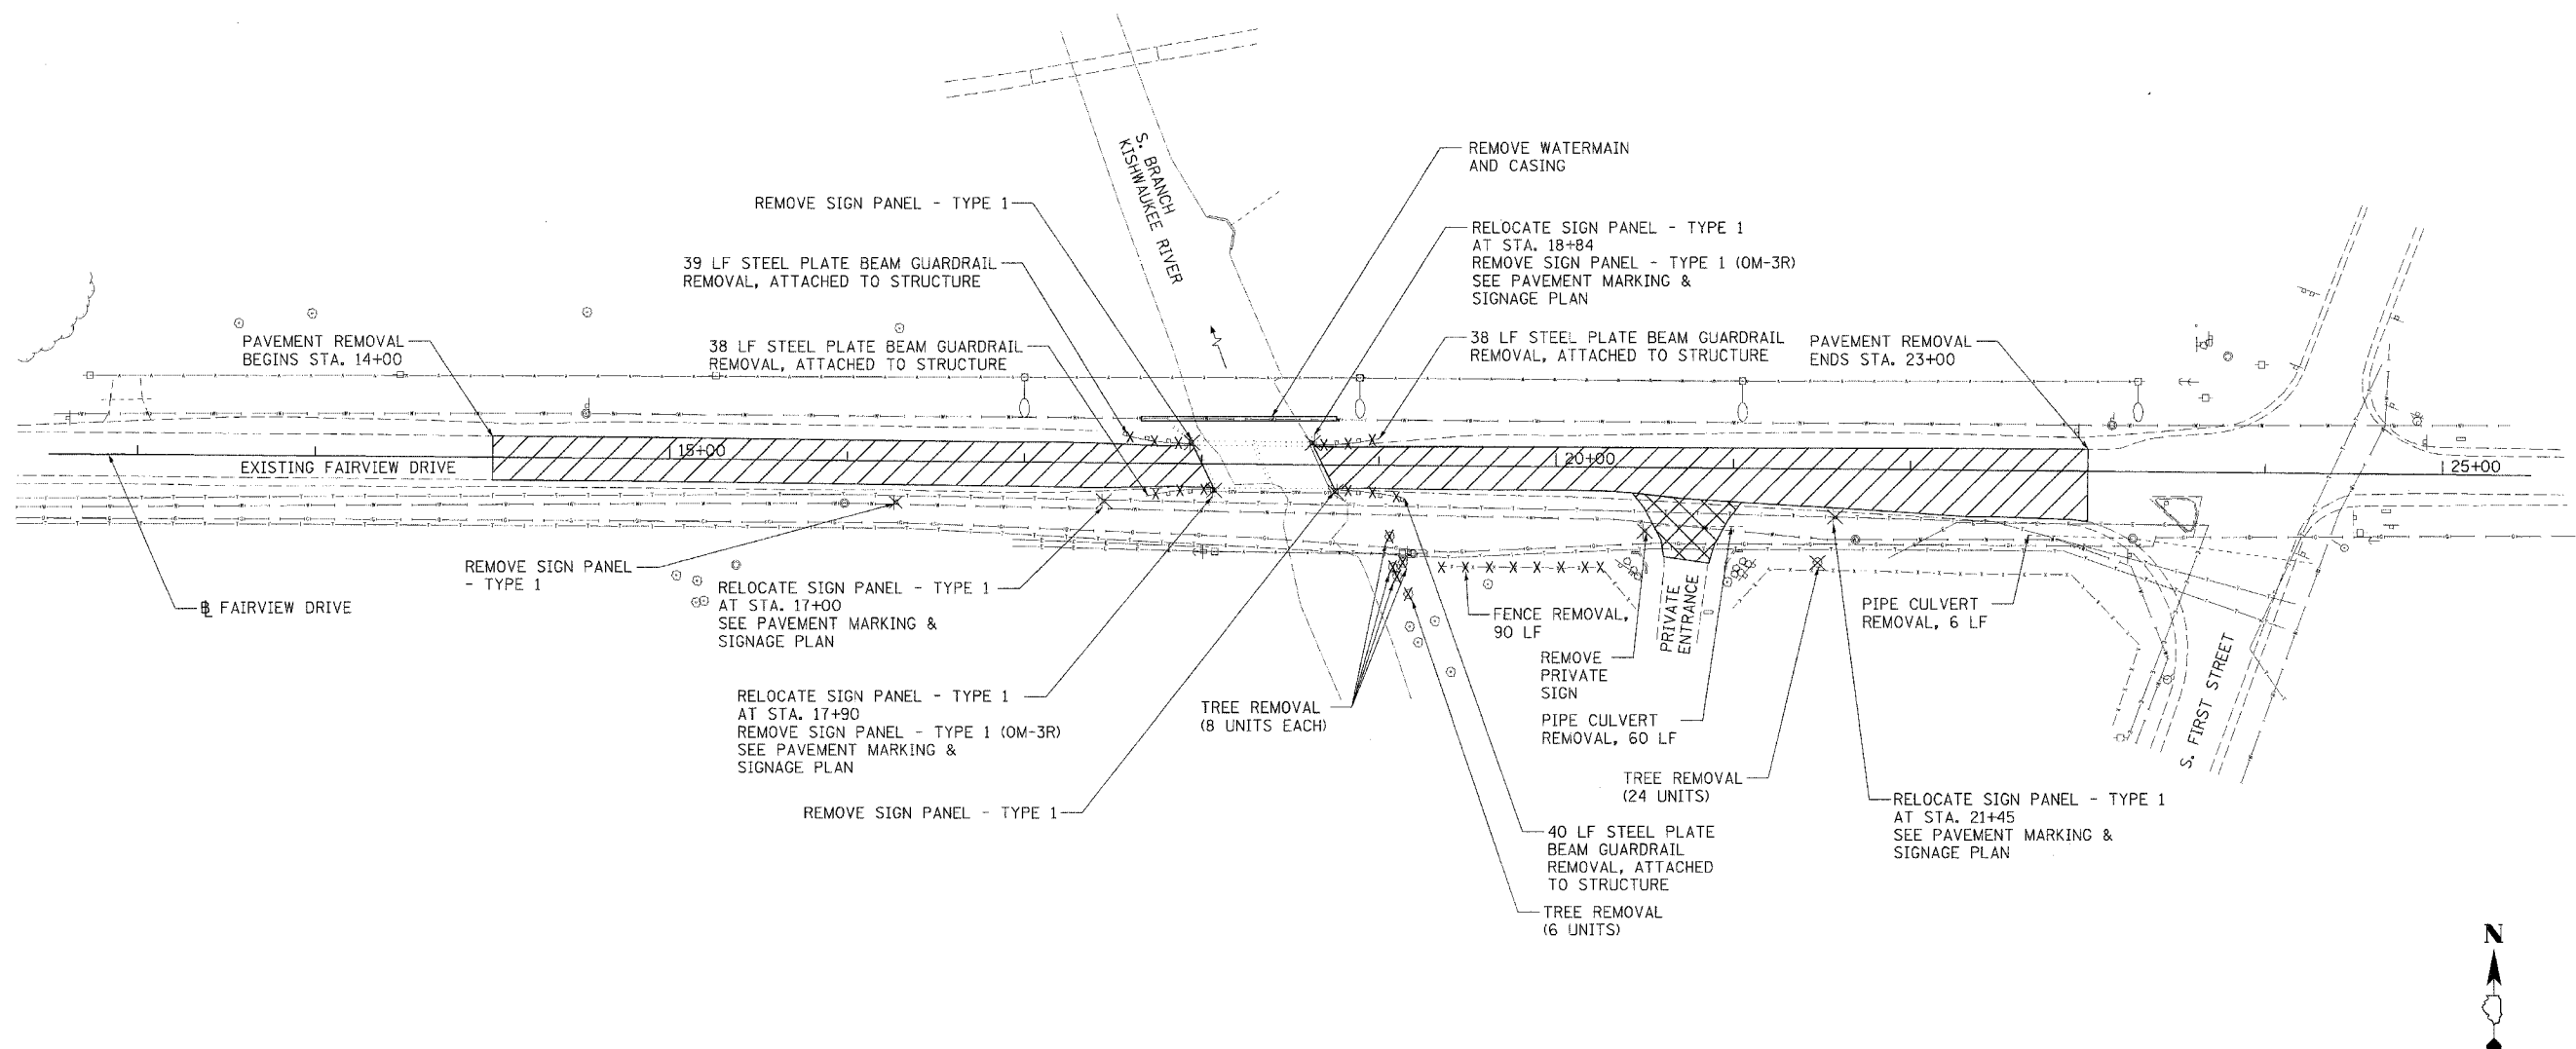

NOTE:
1. SEE BRIDGE SHEETS FOR BRIDGE REMOVAL ITEMS.

LEGEND

	PAVEMENT REMOVAL
	DRIVEWAY PAVEMENT REMOVAL
	GUARDRAIL REMOVAL
	FENCE REMOVAL
	EXISTING SIGN TO BE REMOVED OR RELOCATED
	EXISTING TREE TO BE REMOVED

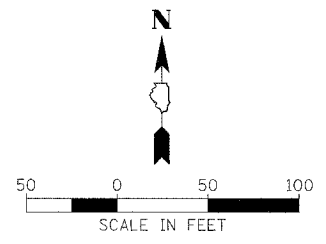

REVISIONS	
NAME	DATE

ILLINOIS DEPARTMENT OF TRANSPORTATION
SECTION 04-00166-00-BR
DEKALB COUNTY
FAIRVIEW DRIVE BRIDGE
REMOVAL PLAN
SCALE: AS SHOWN
DATE 11/05/07
DRAWN BY MWH
CHECKED BY CPS

HANSON
 Hanson Professional Services Inc.
 © Copyright Hanson Professional Services Inc. 2006
 LAYOUT: MME 11/17/06
 DRAWN: MWH 02/05/07
 REVIEWED: CPS 02/12/07
 11/05/07 03:39 PM
 I:\05\04\0555\040\Proj\Sheet\02-DEM.dwg