

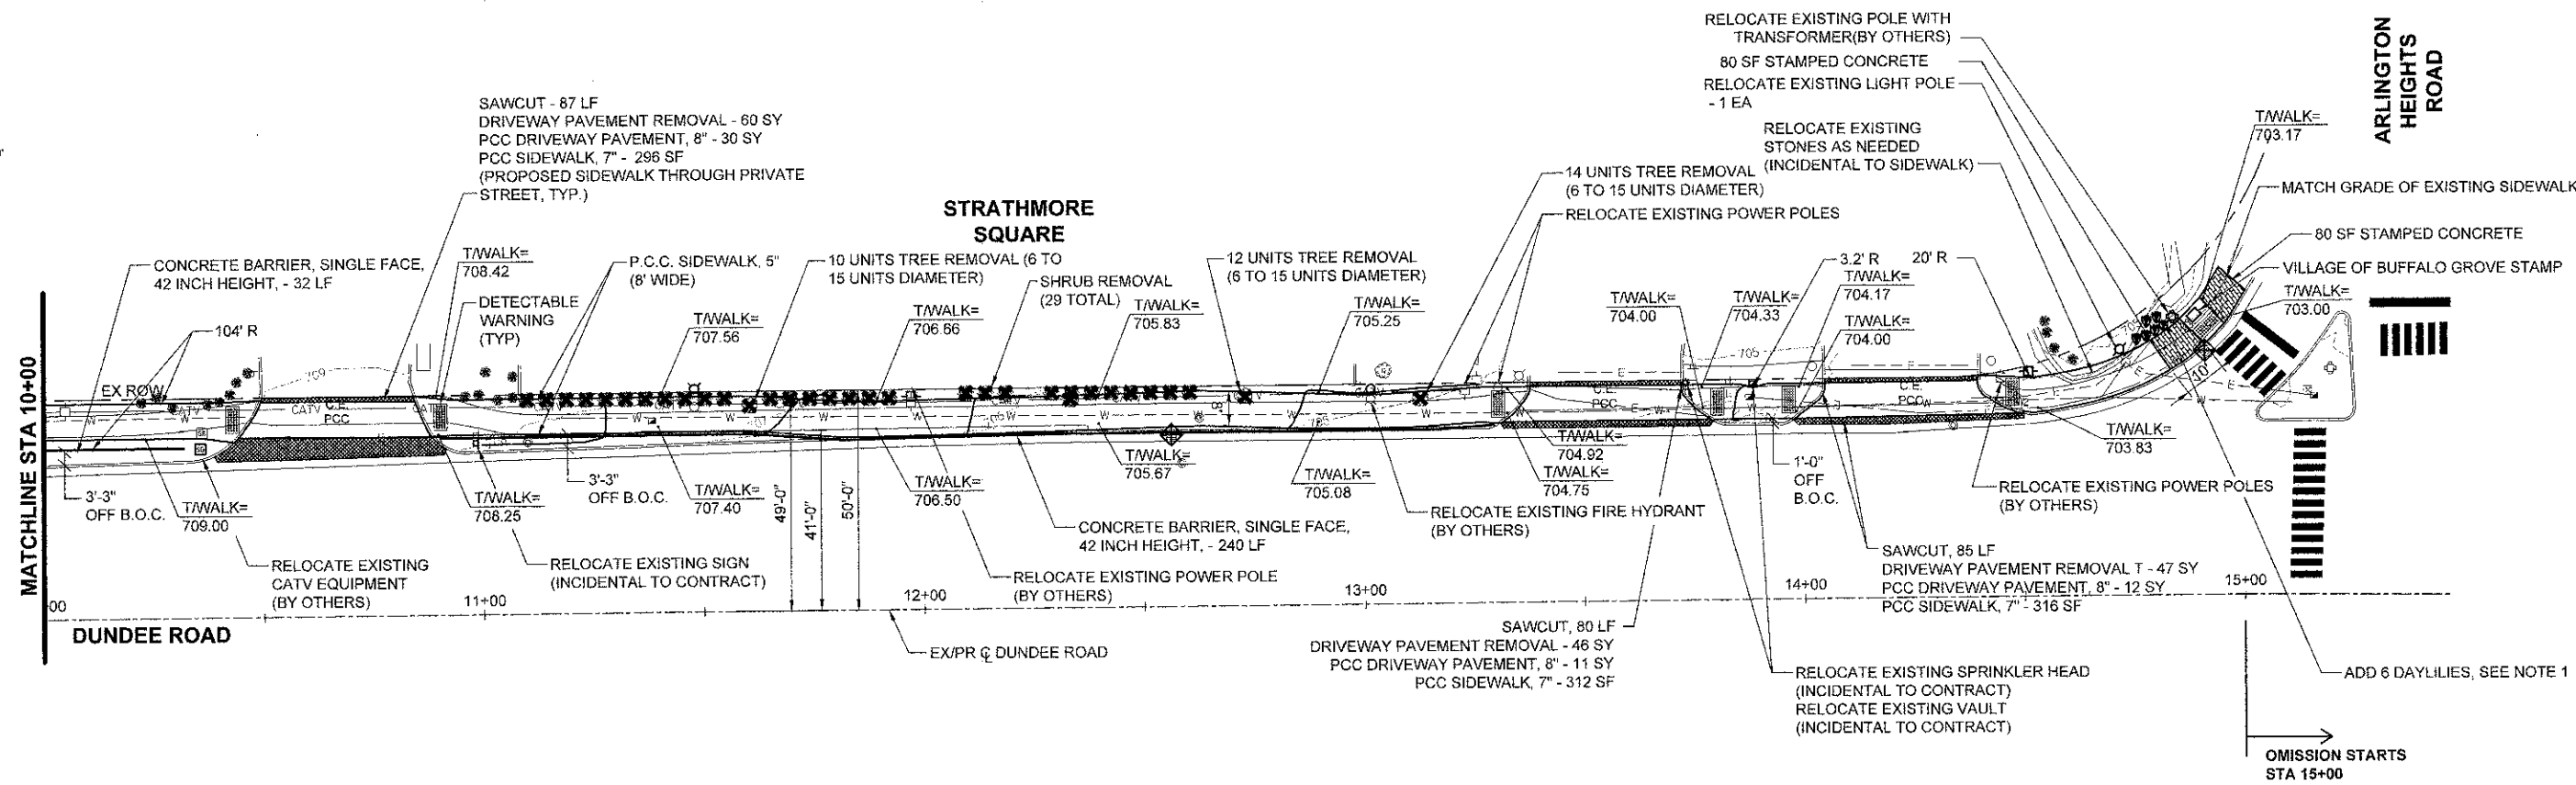
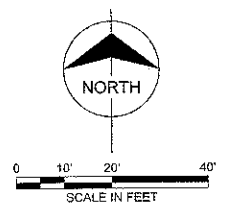


DATE	
BY	
PROJECT	
PLANNING	
DESIGN	
CONSTRUCTION	
NO. 1	
NO. 2	
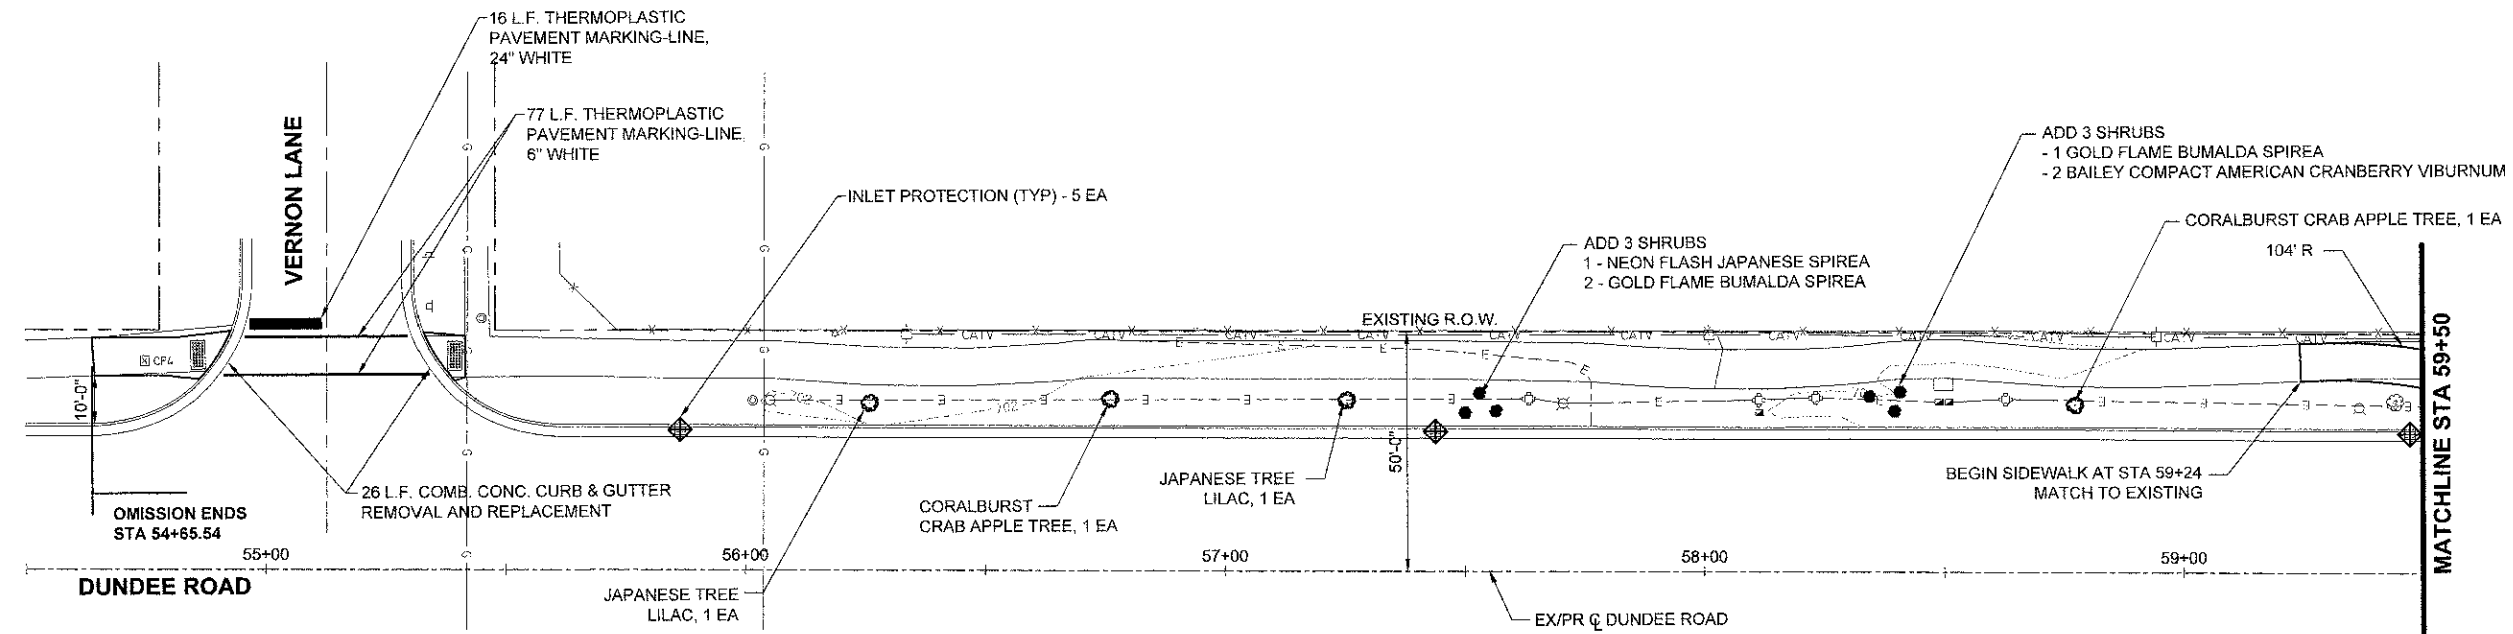

DATE	
BY	
PROJECT	
PLANNING	
DESIGN	
CONSTRUCTION	
NO. 1	
NO. 2	
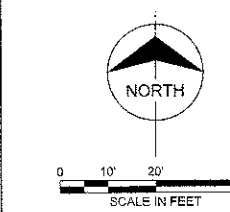

**NOTES:**

- UTILIZE EQUAL QUANTITIES OF THE FOLLOWING FOR DAY LILIES:  
 HEMEROCALLIS HAPPY RETURNS (HAPPY RETURNS DAYLILY), 1-GALLON CONTAINER  
 HEMEROCALLIS CHICAGO APACHE (CHICAGO APACHE DAYLILY), 1 GALLON CONTAINER  
 HEMEROCALLIS ROSY RETURNS (ROSY RETURNS DAYLILY), 1-GALLON CONTAINER
- THE GENERAL CONTRACTOR IS REQUIRED TO HIRE AN ENVIRONMENTAL FIRM WITH AT LEAST FIVE (5) DOCUMENTED LEAKING UNDERGROUND STORAGE TANK CLEANUPS OR THAT IS PRE-QUALIFIED IN HAZARDOUS WASTE BY THE DEPARTMENT TO REMEDIATE THE SOIL CONTAMINATION AND MONITOR FOR WORKERS PROTECTION.

**QUANTITIES**

135 SF DETECTABLE WARNING
2500 SF SIDEWALK REMOVAL
3458 SF PCC SIDEWALK, 5"
924 SF PCC SIDEWALK, 7"

FILE NAME: I:\Buffalo Grove\4363 - Dundee Road	USER NAME: J. CHAVEZ	DESIGNED: TWC	REVISOR: 7-26-2012	<b>STATE OF ILLINOIS DEPARTMENT OF TRANSPORTATION</b>	<b>PLAN SHEET C002 STA 10+00 TO 59+50</b>		PLAN SHEET NO. 1273	SECTION 08-00095-00-SW	COUNTY COOK	TOTAL SHEET NO. 17	SHEET NO. 2 OF 6 SHEETS	STA. 10+00 TO STA. 59+50	CONTRACT NO. 63614
SCALE: 1"=20'	DATE: 8-16-2010	CHECKED: AJB	DATE: 8-16-2010		SCALE: 1"=20'	SHEET NO. 2 OF 6 SHEETS	STA. 10+00 TO STA. 59+50	FED. ROAD DIST. NO. 1	ILLINOIS FED. AID PROJECT				
