
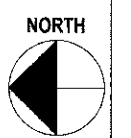


HARDSCAPE AND DEMOLITION KEY

- EXISTING WALL TO REMAIN
- EXISTING WALL TO BE REMOVED
- EXISTING DECORATIVE PAVING TO BE REMOVED
- EXISTING DECORATIVE PAVING TO BE PRESERVED
- PROPOSED WALL
- CA - PROPOSED CONCRETE APRON/APRON EXTENSION
- EXISTING CONCRETE APRON TO REMAIN

SHEET KEY
NOT TO SCALE -- FOR REFERENCE ONLY

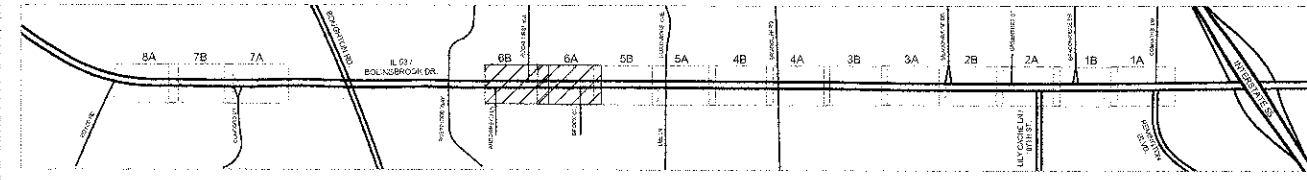

FILE NAME = \$FILES\$

USER NAME = \$USER\$	DESIGNED -- WALSH	REVISED -- 01/27/12 PER IDOT
PLOT SCALE = 1"=20'	DRAWN -- WALSH	REVISED -- 04/11/12 PER IDOT
PLOT DATE = \$DATES\$	CHECKED -- WALSH	REVISED -- 05/14/12 PER IDOT
	DATE -- 06/29/11	REVISED -- 12/04/12 PER IDOT

STATE OF ILLINOIS DEPARTMENT OF TRANSPORTATION

DEMOLITION PLAN/HARDSCAPE PLAN

SCALE: 1"=20' DRAWING NO. 9 OF 33 STA. 1390+82 TO STA. 1380+00

F.A.P. RTE.	SECTION	COUNTY	TOTAL SHEETS	SHEET NO.
0870	08-00049-00-LS	WILL	33	9
		ILLINOIS	CONTRACT NO. 63714	