



1 DECIDUOUS TREE PLANTING DETAIL
SCALE: N.T.S.

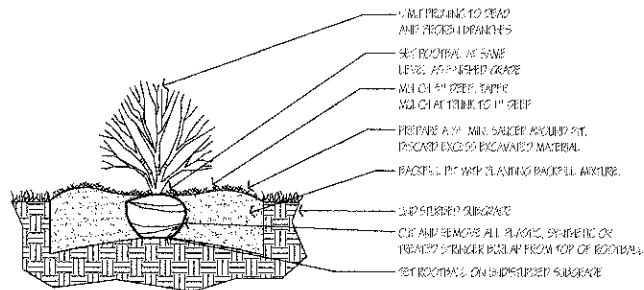

2 DECIDUOUS / EVERGREEN SHRUB PLANTING DETAIL
SCALE: N.T.S.

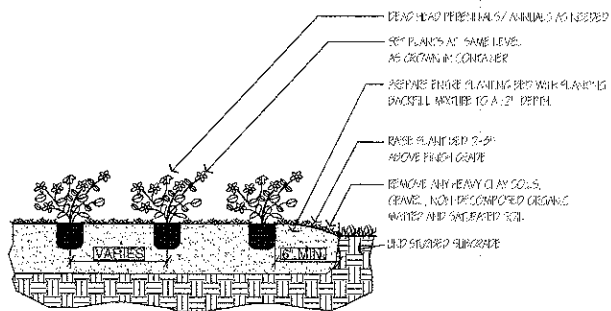

3 PERENNIAL, ANNUAL AND GROUND COVER PLANTING DETAIL
SCALE: N.T.S.

PLANT MATERIALS LIST

Symbol	Quantity	Botanical Name	Common Name	Size and Specifications	Spacing
CANOPY TREES					
AF	3	Acer x freemanii 'Autumn Blaze'	Autumn Blaze Maple	3" Caliper	Per Plan
GT	4	Gleditsia tricanthos 'Skyline'	Skyline Honeylocust	3" Caliper	Per Plan

DECIDUOUS SHRUBS

RA	527	Rhus aromatica 'Gro-Low'	Gro-Low Sumac	5 Gallon	36" o.c.
RR	104	Rosa rugosa	Rugosa Rose	3 Gallon	36" o.c.
SAW	233	Spirea x b. 'Anthony Waterer'	Anthony Waterer Spirea	5 Gallon	36" o.c.
SF	217	Spirea x bumalda 'Froebeli'	Froebel Spirea	5 Gallon	36" o.c.
SP	616	Syringa patula 'Miss Kim'	Miss Kim Lilac	5 Gallon	30" o.c.

ANNUALS, PERENNIALS & ORNAMENTAL GRASSES

ANN	0	Annuals (NOT IN CONTRACT)	Annuals (NOT IN CONTRACT)	4" Pot	8" o.c.
CA	882	Calamagrostis x acutiflora 'Karl Forester'	Feather Reed Grass	1 Gallon	24" o.c.
HR	1193	Hemerocallis 'Stella D'Oro'	Stella D'Oro Daylily	1 Gallon	18" o.c.
HS	3535	Hemerocallis 'Stella D'Oro'	Stella D'Oro Daylily	1 Gallon	18" o.c.
NC	1623	Nepeta x faassenii 'Walker's Low'	Walker's Low Catmint	1 Gallon	24" o.c.
PAH	680	Pennisetum a. 'Hameln'	Hameln Fountain Grass	1 Gallon	24" o.c.
PA	953	Perovskia atriplicifolia	Russian Sage	1 Gallon	18" o.c.
PC	2981	Polygonum cuspidatum	Fleece Flower	1 Quart	12" o.c.

PLANTING NOTES

- The contractor shall provide and install all plant materials in quantities sufficient to complete the planting shown on the drawing, unless noted otherwise. All plants shall comply with the requirements of the current American Standard for Nursery Stock, published by the American Association of Nurserymen. Plants shall meet size, genus, species, and variety per "PML". Plants shall be in good health, free of disease, insects and defects. No "Park Grade" material shall be accepted. Plants may be substituted upon the approval of the Landscape Architect or the governing municipality.
- Plants shall be balled and burlapped or container grown as specified. No root bound material shall be accepted. Plants shall be grown and harvested from local, northern Illinois nursery stock - subject to landscape architect or Engineer approval.
- All plants shall be set plumb. It is the contractor's option, upon Final Inspection, to stake deciduous tree, but it is also the contractor's responsibility to ensure plants remain plumb until the end of the guarantee period. All deciduous trees shall be wrapped to prevent winter damage, which shall be removed after the first winter.
- Prune, thin out, and shape new plants in accordance with standard horticultural practices to retain their natural character. Do not cut tree leader, but be sure to remove any injured, damaged, dead, or crossed branches from the plant at the time of installation.
- The contractor must keep the pavement and work area in a neat and orderly condition throughout the construction process. The general contractor shall remove all construction debris.
- All trees and shrubs shall be planted no less than 10' horizontally from utility structures unless approved by the Engineer.
- All disturbed areas due to project construction activities and contractor to be sodded unless otherwise noted.

FILE NAME = \$FILES\$

USER NAME = \$USER\$	DESIGNED -- WALSH	REVISED -- 01/27/12 PER IDOT
	DRAWN -- WALSH	REVISED -- 04/11/12 PER IDOT
PLOT SCALE = NONE	CHECKED -- WALSH	REVISED -- 05/14/12 PER IDOT
PLOT DATE = \$DATE\$	DATE -- 06/29/11	REVISED -- 12/04/12 PER IDOT

STATE OF ILLINOIS DEPARTMENT
OF TRANSPORTATION

LANDSCAPE NOTES, PLANT LIST & PLANTING DETAILS

SCALE: NONE DRAWING NO. 20 OF 33 STA. N/A TO STA. N/A

F.A.P. R.T.E.	SECTION	COUNTY	TOTAL SHEETS	SHEET NO.
0870	08-00049-00-LS	WILL	33	20

ILLINOIS CONTRACT NO. 63714