



ELEVATION

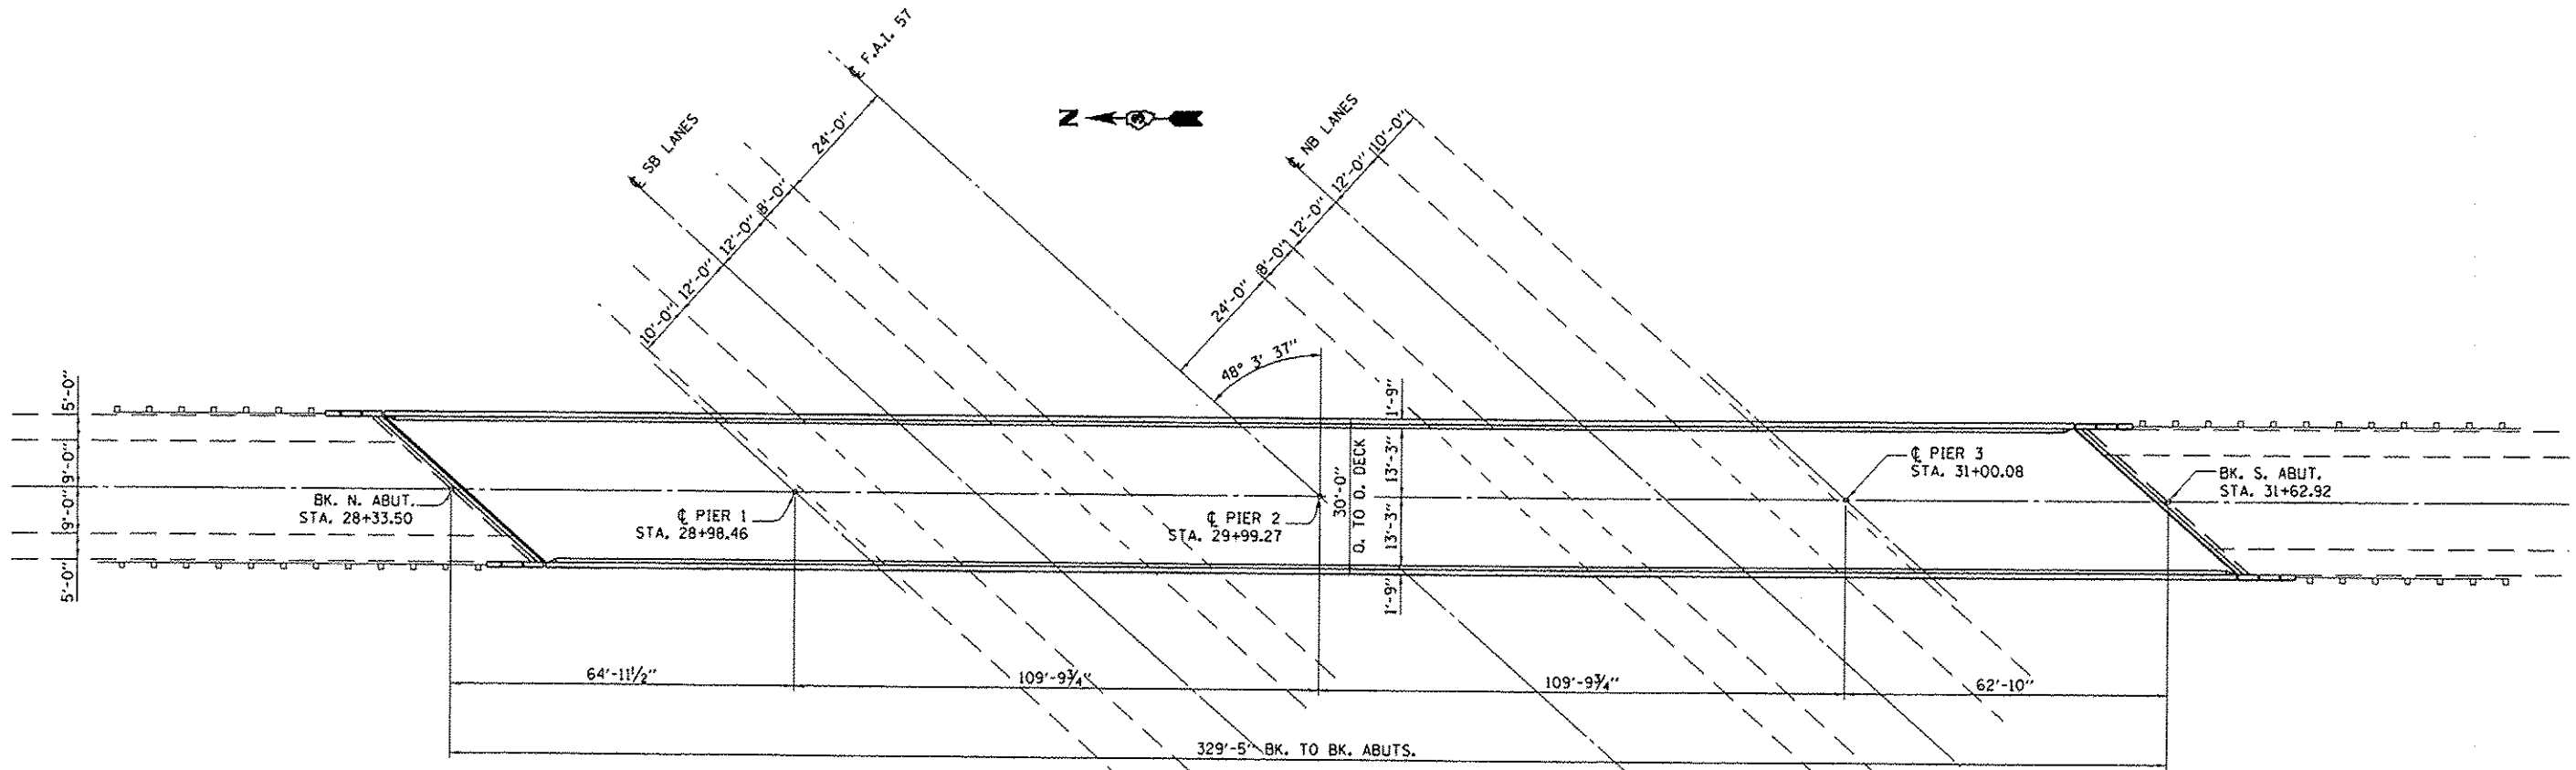

PLAN

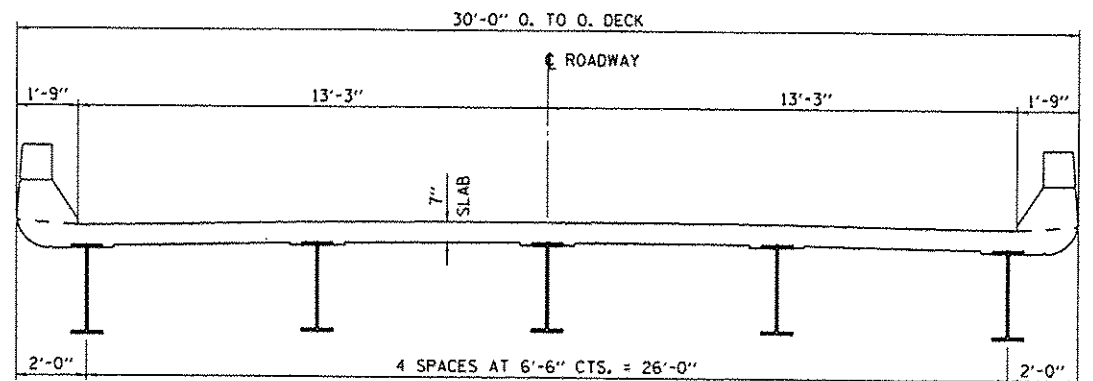

CROSS SECTION

TOTAL BILL OF MATERIAL

ITEM	UNIT	SUPER	SUB	TOTAL
CLEANING AND PAINTING STRUCTURAL STEEL, LOCATION 1	L SUM	1		1
CONTAINMENT AND DISPOSAL OF LEAD PAINT CLEANING RESIDUES NO. 1	L SUM	1		1
BRIDGE CLEANING AND PAINTING WARRANTY NUMBER 1	L SUM	1		1

FILE NAME :	USER NAME :	DESIGNED -	REVISED -
c:\pwork\pvidot\woodshankr\1\d831989\066C60-shr-details.dgn	woodshankr	RW	-
MODELNAME:	PLOT SCALE :	CHECKED -	REVISED -
	1/88.0000 1/ in.	RW	-
	PLOT DATE :	DATE -	REVISED -
	11/15/2012		-

STATE OF ILLINOIS
DEPARTMENT OF TRANSPORTATION

GENERAL PLAN AND ELEVATION
FOR STRUCTURE NO. 038-0126

SCALE: SHEET 1 OF 1 SHEETS STA. 28+33.50 TO STA. 31+62.92

F.A.I. RTE.	SECTION	COUNTY	TOTAL SHEETS	SHEET NO.
57	(38-7HB-1)BP	IROQUOIS	8	7
			CONTRACT NO. 66C60	

(ILLINOIS FED. AID PROJECT)