


CODE NO.	ITEM	UNIT	TOTAL QUANTITY	CONSTRUCTION CODE		
				90% FEDERAL 10% STATE	90% FEDERAL 10% STATE	90% FEDERAL 10% STATE
				ROADWAY 0004	ROADWAY 0005	SAFETY 0021
				RURAL	RURAL	RURAL
* 81028360	UNDERGROUND CONDUIT, PVC, 2 1/2" DIA.	FOOT	180			180
* 81028370	UNDERGROUND CONDUIT, PVC, 3" DIA.	FOOT	55			55
* 81028390	UNDERGROUND CONDUIT, PVC, 4" DIA.	FOOT	12			12
* 81400100	HANDHOLE	EACH	7			7
* 81400300	DOUBLE HANDHOLE	EACH	1			1
* 81702441	ELECTRIC CABLE IN CONDUIT, 600V (XLP-TYPE USE) 2-12/C, 1-12/C GROUND	FOOT	459			459
* 82103250	LUMINAIRE, SODIUM VAPOR, HORIZONTAL MOUNT, PHOTO-CELL CONTROL, 250 WATT	EACH	4			4
* 84200600	REMOVAL OF LIGHTING UNIT, NO SALVAGE	EACH	2			2
* 82104350	LUMINAIRE, SODIUM VAPOR, MULTI MOUNT, PHOTO CELL CONTROL, 400 WATT	EACH	4			4
* 85700300	FULL-ACTUATED CONTROLLER AND TYPE V CABINET	EACH	1			1
* 85706000	INTERSECTION MONITOR UNIT	EACH	1			1
* 86200200	UNINTERRUPTABLE POWER SUPPLY, STANDARD	EACH	1			1
* 86400100	TRANSCEIVER - FIBER OPTIC	EACH	1			1
* 87301245	ELECTRIC CABLE IN CONDUIT, SIGNAL NO. 14 5C	FOOT	1,696			1,696
* 87301255	ELECTRIC CABLE IN CONDUIT, SIGNAL NO. 14 7C	FOOT	1,165			1,165
* 87301265	ELECTRIC CABLE IN CONDUIT, SIGNAL NO. 14 9C	FOOT	95			95

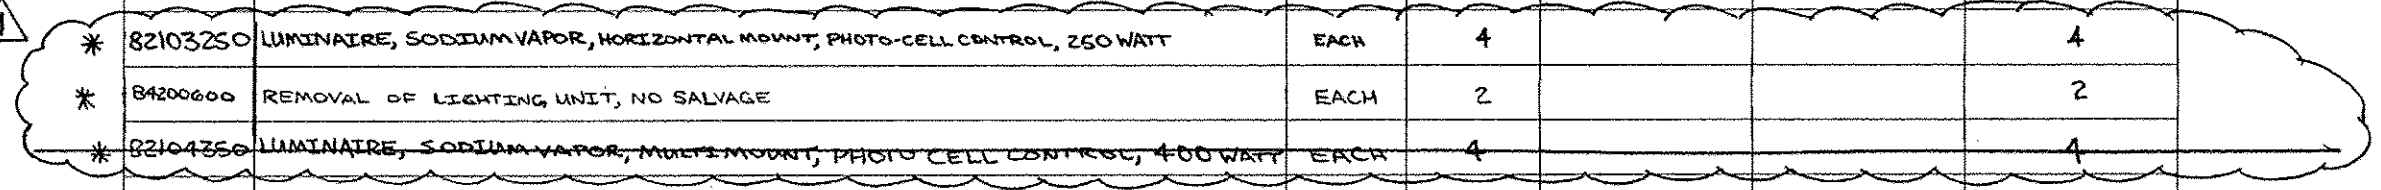

⚠ REVISIED 2-19-13
*SPECIALTY ITEM

FILE NAME :	USER NAME = cabrerars	DESIGNED - JWC	REVISED -	STATE OF ILLINOIS DEPARTMENT OF TRANSPORTATION	SUMMARY OF QUANTITIES				F.A.P. RTE.	SECTION	COUNTY	TOTAL SHEETS	SHEET NO.
c:\p\work\p\idoc\cabrerars\8259630\0072E31-shr.ssq.dgn	DRAWN - JWC	REVISED -	REVISED -		•	(UN,TS-2RS-5&(78)RS-3	ADAMS	194	10				
PLOT SCALE = 3/32" = 1' / dm	CHECKED - RSC	REVISED -	REVISED -		CONTRACT NO. 72E31								
Default	DATE -	REVISED -	REVISED -		ILLINOIS FED. AID PROJECT								
				SCALE: SHEET 8 OF 11 SHEETS STA. TO STA.				* FAP 63 (US 24); FAP 63 (US 24/IL 96); FAP 506 (IL 96)					