


EXISTING TYPICAL SECTION - STRUCTURE NO. 7

(Looking North)

STA. 218+62.96 TO STA. 220+62.56

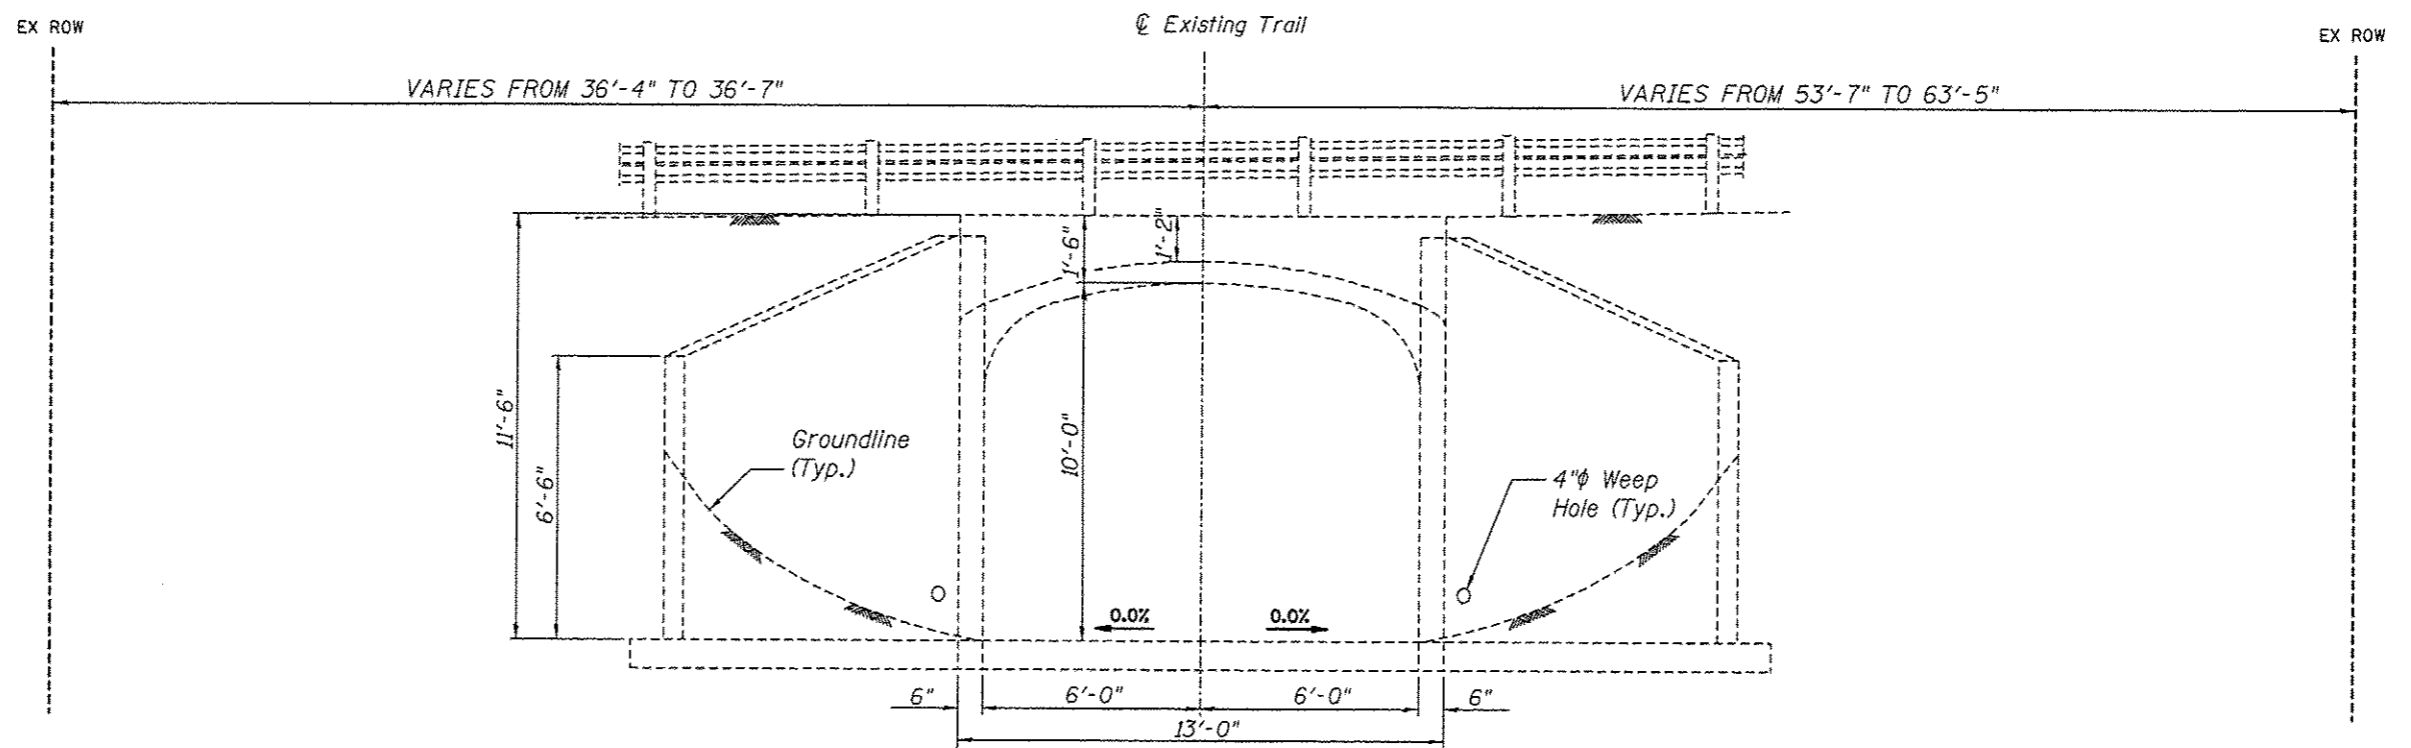

EXISTING TYPICAL SECTION - STRUCTURE NO. 10

(Looking North)

STA. 282+72.49 TO STA. 283+28.05

FILE NAME * Typ_ex.dgn	USER NAME * Jeremy	DESIGNED - SAS	REVISED -	MADISON COUNTY TRANSIT DISTRICT HERITAGE BIKEWAY	EXISTING TUNNEL TYPICAL SECTIONS		F.A. RTE.	SECTION	COUNTY	TOTAL SHEETS	SHEET NO.
	PLOT SCALE * #SCALE*	DRAWN - JDH	REVISED -				06-00016-00-BT	MADISON	310	8	
PLOT DATE * 12/17/2012	CHECKED - WJB	DATE - 11/30/12	REVISED -	SCALE: N.T.S. SHEET NO. 5 OF 5 SHEETS		CONTRACT NO. 97433		FED. ROAD DIST. NO. [ILLINOIS] FED. AID PROJECT			