


**PROPOSED TYPICAL SECTION  
HERITAGE BIKEWAY**

STA. 109+38.00 TO STA. 113+64.00  
 STA. 158+26.00 TO STA. 163+23.92  
 STA. 187+13.41 TO STA. 197+73.01  
 STA. 229+57.56 TO STA. 232+50.93  
 STA. 271+50.00 TO STA. 282+22.49  
 STA. 283+78.05 TO STA. 351+16.66  
 STA. 353+16.66 TO STA. 353+97.07

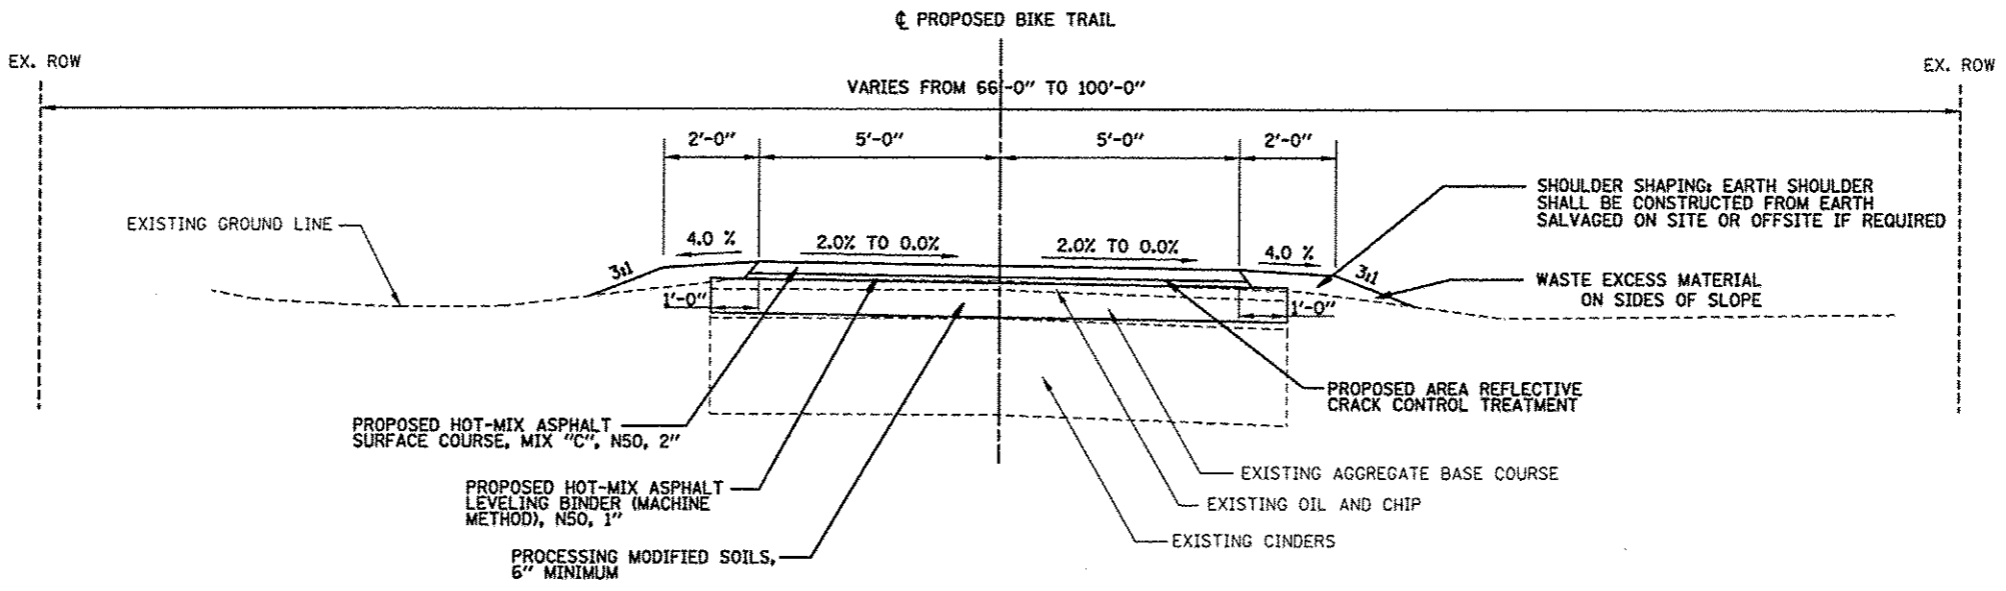

**PROPOSED TYPICAL SECTION  
HERITAGE BIKEWAY**

STA. 107+23.58 TO STA. 107+73.58  
 STA. 117+41.95 TO STA. 117+91.63  
 STA. 156+36.50 TO STA. 156+86.50  
 STA. 166+43.76 TO STA. 166+93.17  
 STA. 185+24.99 TO STA. 185+74.99  
 STA. 218+12.96 TO STA. 218+62.96  
 STA. 226+77.06 TO STA. 227+27.06  
 STA. 386+86.73 TO STA. 387+46.73  
 STA. 524+63.44 TO STA. 525+13.44

**NOTE:**

EXISTING DITCHES SHALL BE CLEANED OF DEBRIS AND/OR REGRADED TO ENSURE GOOD DRAINAGE THROUGHOUT THE PROJECT. SOME AREAS WILL REQUIRE ADDITIONAL DITCHES TO BE CUT TO MAINTAIN DRAINAGE AS DIRECTED BY THE ENGINEER. THIS WORK SHALL BE INCLUDED IN THE COST OF EARTH EXCAVATION.

FILE NAME * Typ_prop.dgn	USER NAME * jeremy	DESIGNED - SAS	REVISED -	<b>MADISON COUNTY TRANSIT DISTRICT HERITAGE BIKEWAY</b>	<b>PROPOSED TYPICAL SECTIONS</b>		F.A. RTE.	SECTION	COUNTY	TOTAL SHEETS	SHEET NO.
	PLOT SCALE * #SCALE*	DRAWN - JDH	REVISED -				06-00016-00-BT	MADISON	310	10	
PLOT DATE = 12/17/2012	CHECKED - WJB	REVISED -		SCALE: N.T.S.	SHEET NO. 2 OF 14 SHEETS	CONTRACT NO. 97433		FED. ROAD DIST. NO.	ILLINOIS FED. AID PROJECT		