



F.A.D. RTE.	SECTION	COUNTY	TOTAL SHEETS	SHEET NO.
	06-00016-00-BT	MADISON	310	207
FED. ROAD DIST. NO.	ILLINOIS	CONTRACT NO. 97433		

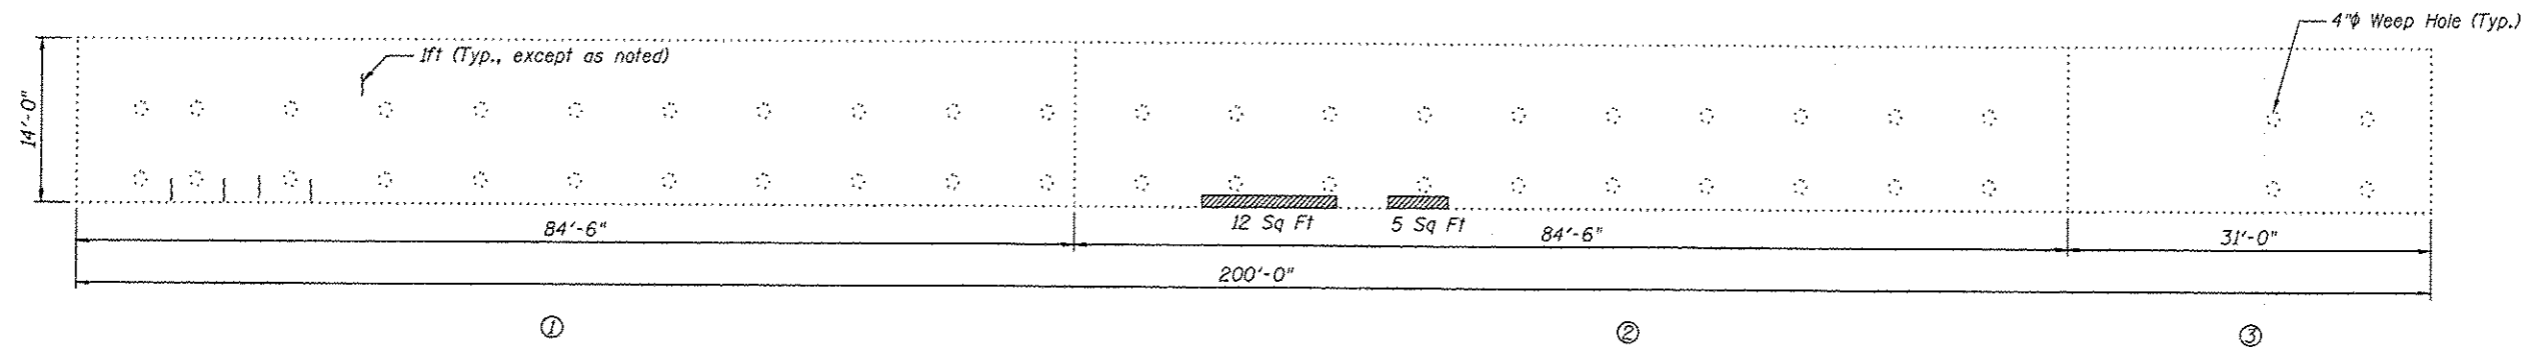

**North Wall Elevation**  
(Looking North)

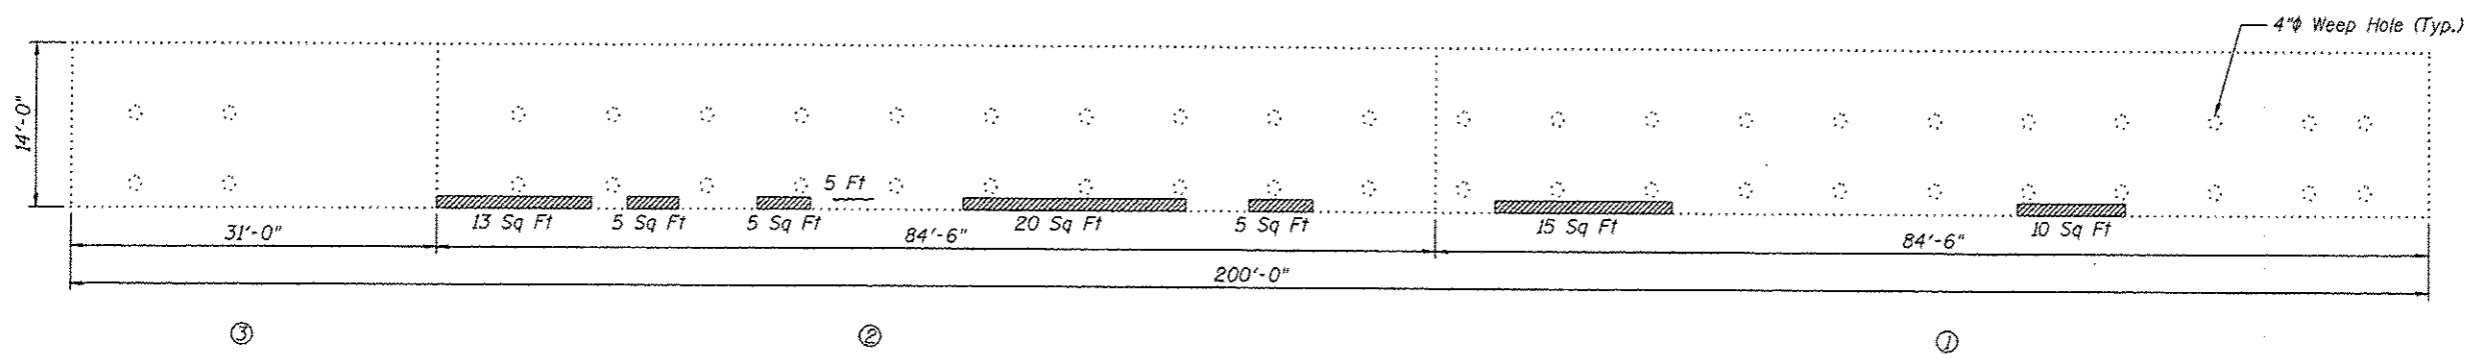

**South Wall Elevation**  
(Looking South)

**LEGEND**

- Epoxy Crack Injection
- Structural Repair of Concrete (Depth Equal to or less than 5")

<b>JunEAU Associates, Inc. P.C.</b> <small>CONSULTING ENGINEERS AND LAND SURVEYORS</small> <small>2140 State Street, P.O. Box 1325 Granite City, Illinois 62040 Phone: (618) 261-4100 Fax: (618) 262-4541</small>		<b>GLEN CARBON HERITAGE BIKE TRAIL TUNNEL UNDER IL RTE. 159 MADISON COUNTY STATION 219+71.97 STRUCTURE NO. 7</b>	
<b>REVISIONS</b>		<b>SCALE:</b> NOT TO SCALE, FOLLOW DIMENSIONS	
NO.	DATE	BY	REMARKS
<b>DGN NAME:</b>		<b>DSN. BY:</b> DB	<b>DATE:</b> 10/18/12
<b>JOB NO.</b> E064403		<b>DWN. BY:</b> EER	<b>DATE:</b> 10/18/12
<b>DGN. NO.</b>		<b>CHK'D:</b> WWH	<b>DATE:</b> 10/18/12
<b>OF 310 SHEETS</b>		<b>207</b>	

Printed 10:04:00 AM 12/19/2012 W:\STRUCTURE\064403\WCT\_Heritage\_Trail\Drawings\Structure\_07-2012\02\207 Elevation.dgn