


F.A.U. RTE.	SECTION	COUNTY	TOTAL SHEETS	SHEET NO.
	06-00016-00-BT	MADISON	310	239
FED. ROAD DIST. NO.	ILLINOIS CONTRACT NO. 97433			

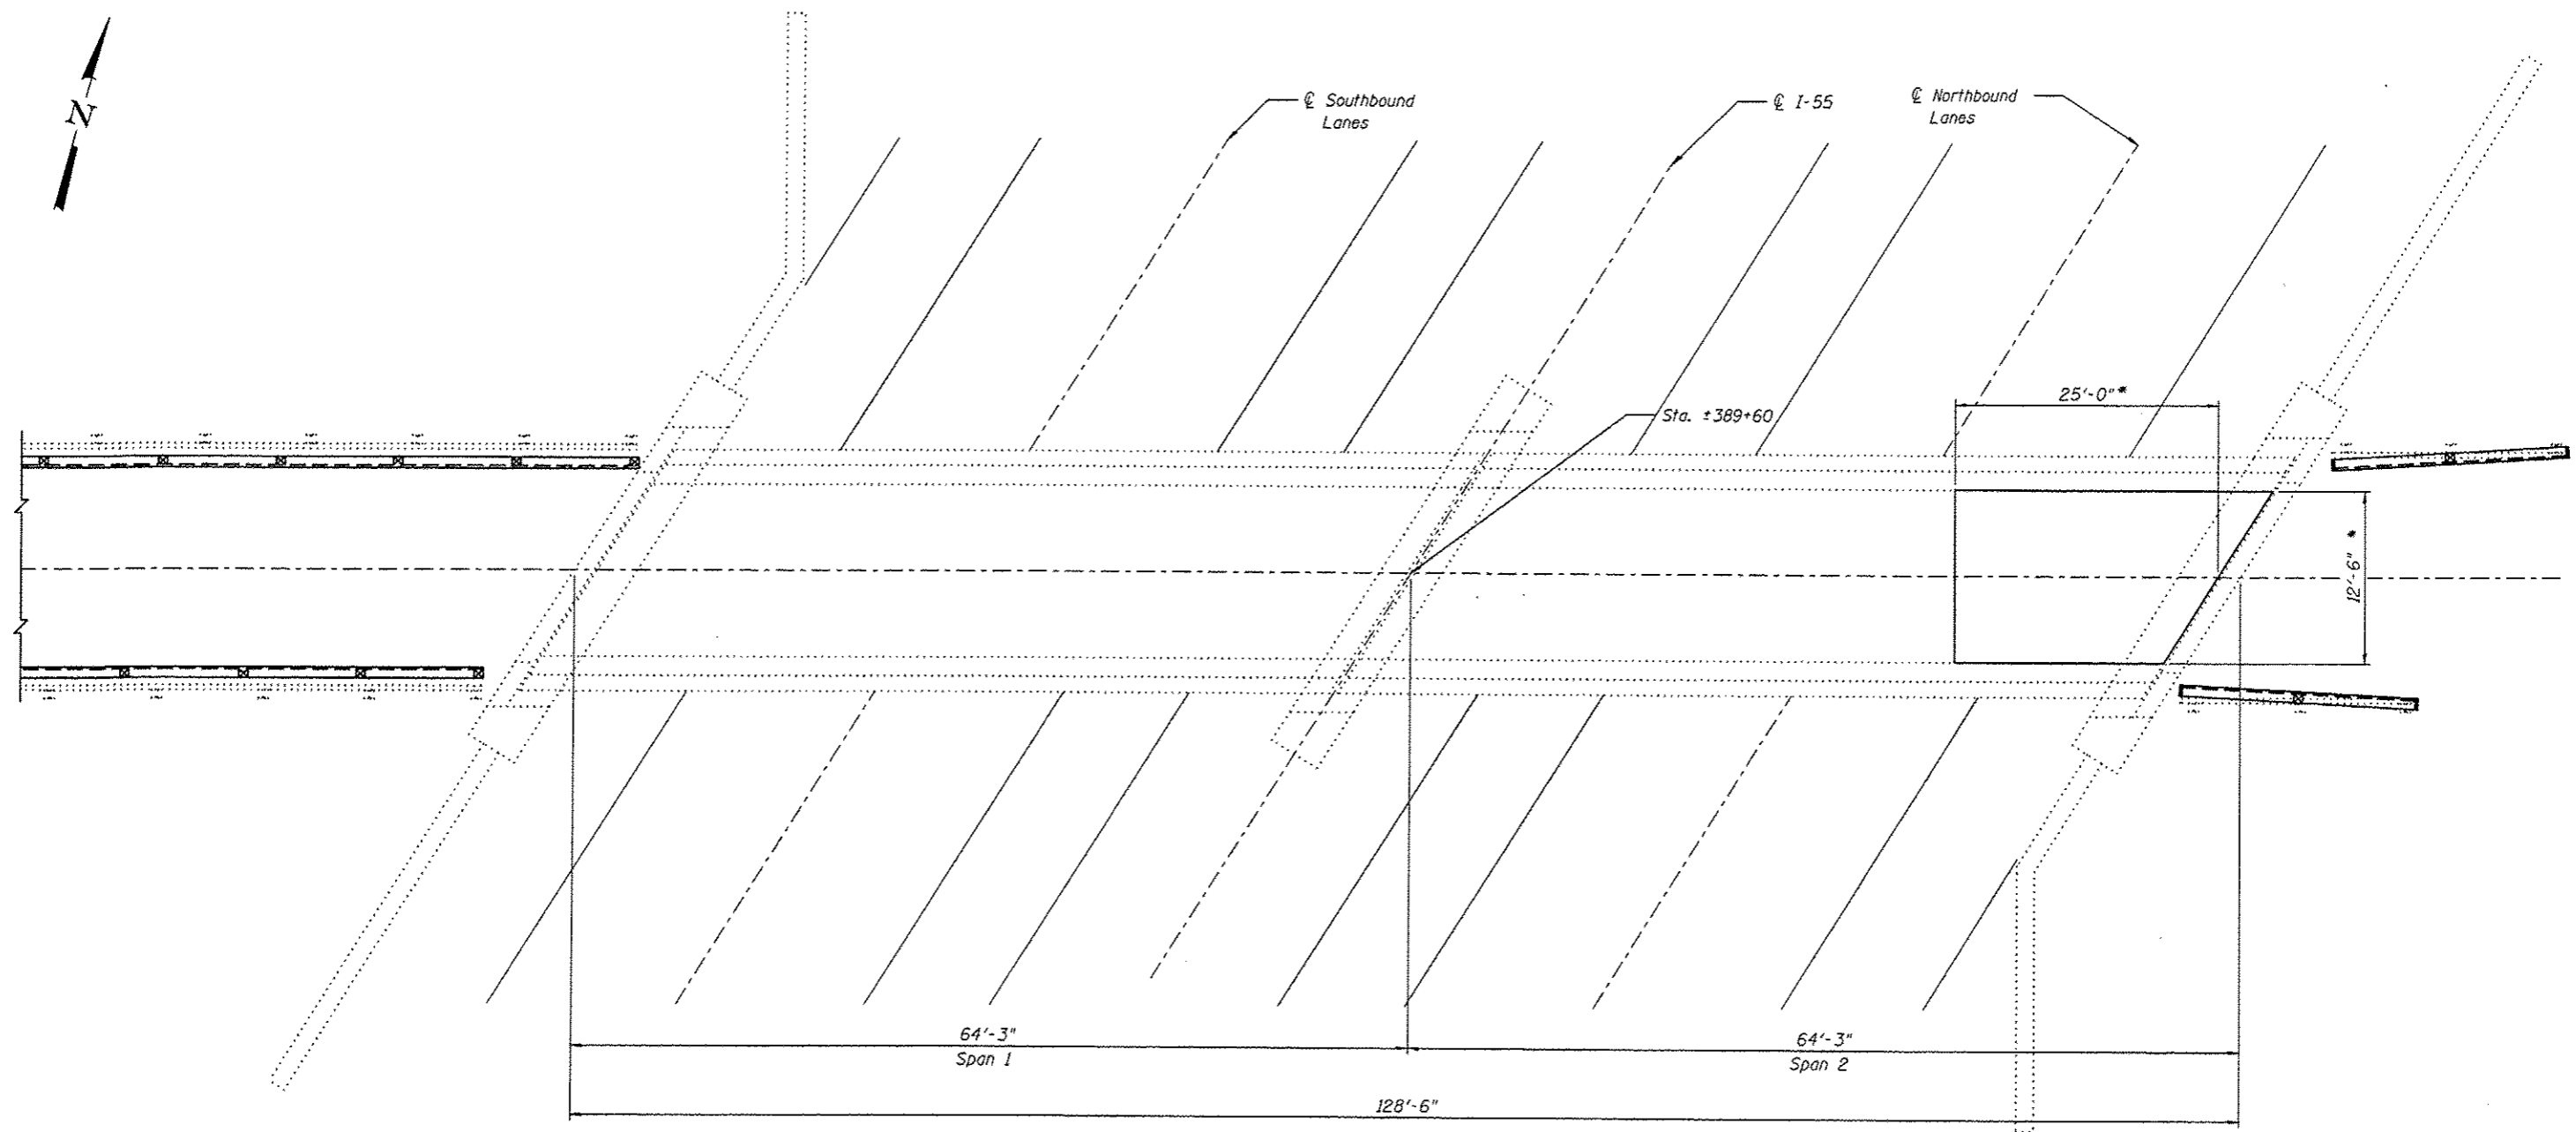

PLAN OF BRIDGE DECK CONCRETE OVERLAY

Legend
 * Limits of Concrete Overlay

12/21/2012 10:06:00 AM W:\STRUCTURE\064403 INCT Heritage Trail\Drawings\Structure #12\Proposed Structure #12\Proposed Structure #12\Concrete Overlay Plan.dgn

Juneau Associates, Inc. P.C. CONSULTING ENGINEERS AND LAND SURVEYORS 2100 State Street, P.O. Box 1325 Madison, WI 53703-1325 Phone: (608) 261-1100 Fax: (608) 261-5511		GLEN CARBON HERITAGE BIKE TRAIL OVER INERSTATE 55 MADISON COUNTY STATION 389+60 STRUCTURE 12	
REVISIONS		SCALE: NOT TO SCALE, FOLLOW DIMENSIONS	
NO.	DATE	BY	REMARKS
DGN NAME:		DSN. BY: DB DATE: 10/18/12	SHEET 239
JOB NO. E064403		DWN. BY: EER DATE: 10/18/12	OF 310 SHEETS
DGN. NO.		CHK'D: WWH DATE: 10/18/12	