


DATE	
BY	
FINISHED	
PLOTTED	
NOTE BOOK	
NO.	

DATE	
BY	
ORIGINAL	
PLOTTED	
NOTE BOOK	
NO.	

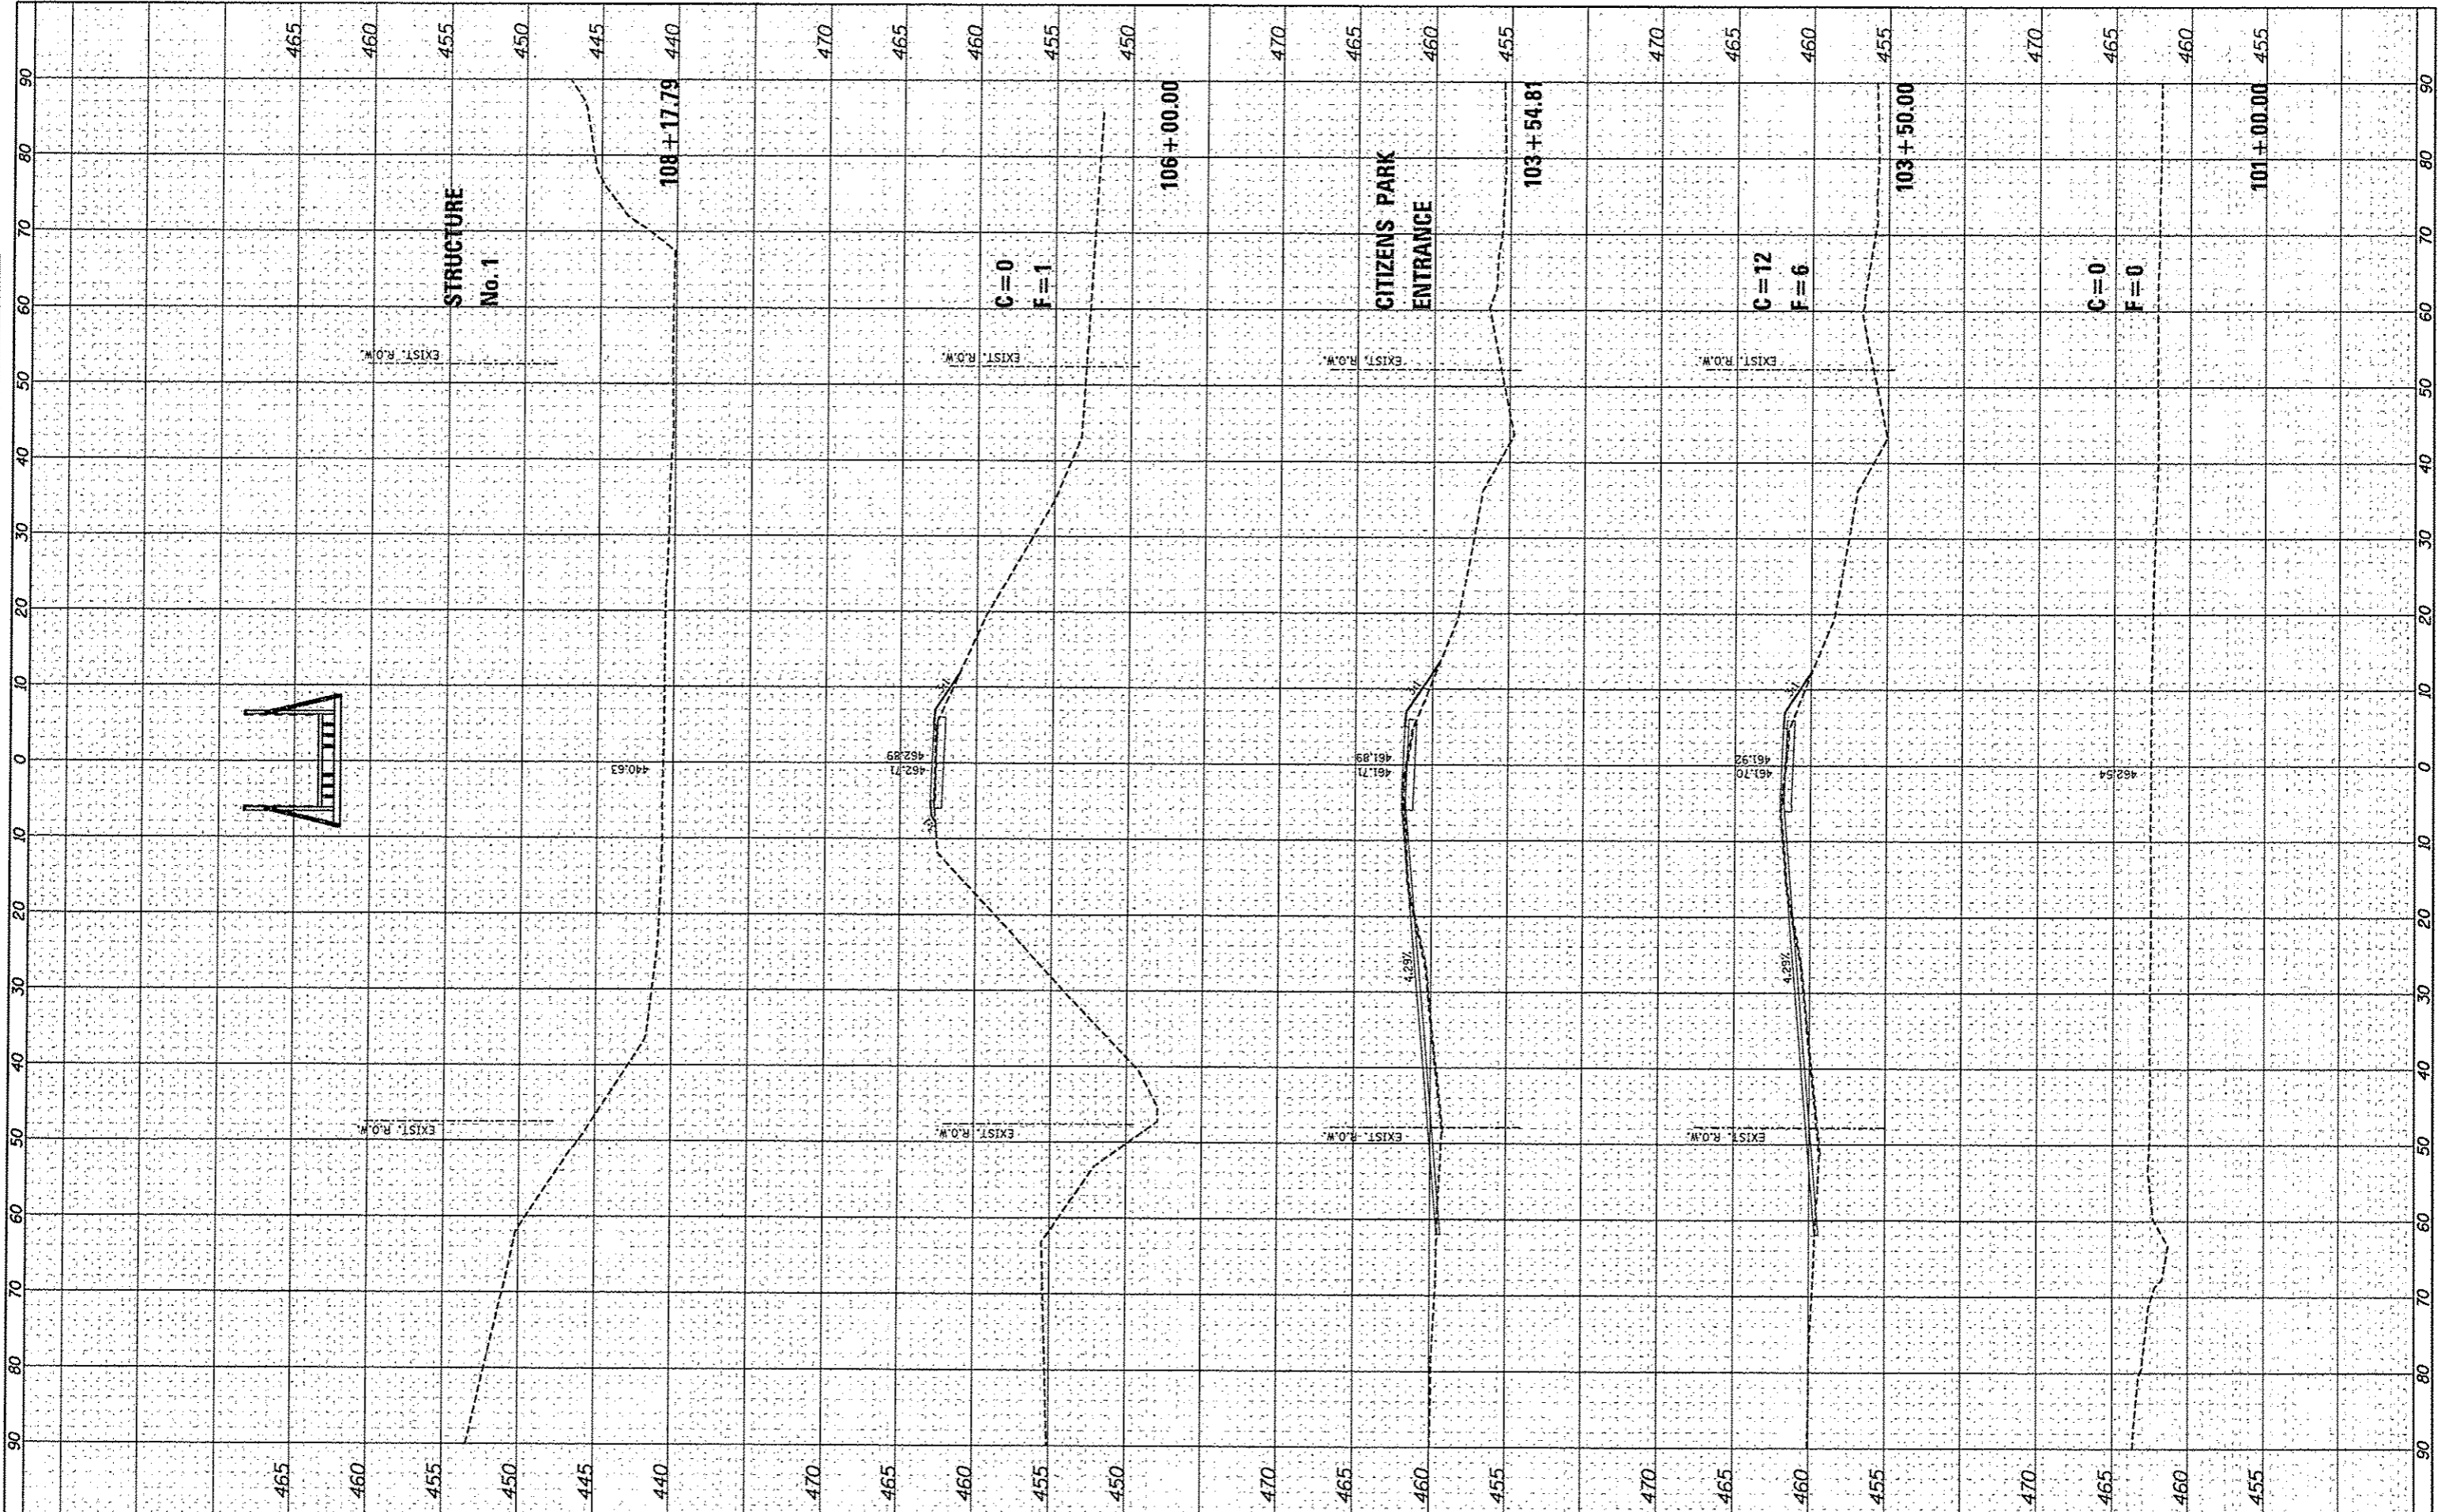

FILE NAME *	USER NAME * Jeremy	DESIGNED - SAS	REVISED -	<b>MADISON COUNTY TRANSIT DISTRICT HERITAGE BIKEWAY</b>	<b>HERITAGE BIKEWAY CROSS SECTIONS</b>	F.A. RTE.	SECTION	COUNTY	TOTAL SHEETS	SHEET NO.
#FILE#		DRAWN - JOH	REVISED -			06-00016-00-BT	MADISON	310	259	
PLOT SCALE * 1/4"=1'		CHECKED - WJB	REVISED -			CONTRACT NO. 97433				
PLOT DATE * 12/19/2012		DATE - 11/30/12	REVISED -			ILLINOIS FED. AID PROJECT				
					SCALE: 1"=10'	SHEET NO. 1 OF 46 SHEETS		STA. 101+00.00 TO STA. 108+17.79		