
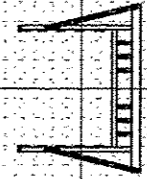


FINAL SURVEY	BY	DATE
SURVEYED		
PLOTTED		
TEMPLATE		
AREAS		
AREAS CHECKED		
NO.		

ORIGINAL SURVEY	BY	DATE
SURVEYED		
PLOTTED		
TEMPLATE		
AREAS		
AREAS CHECKED		
NO.		

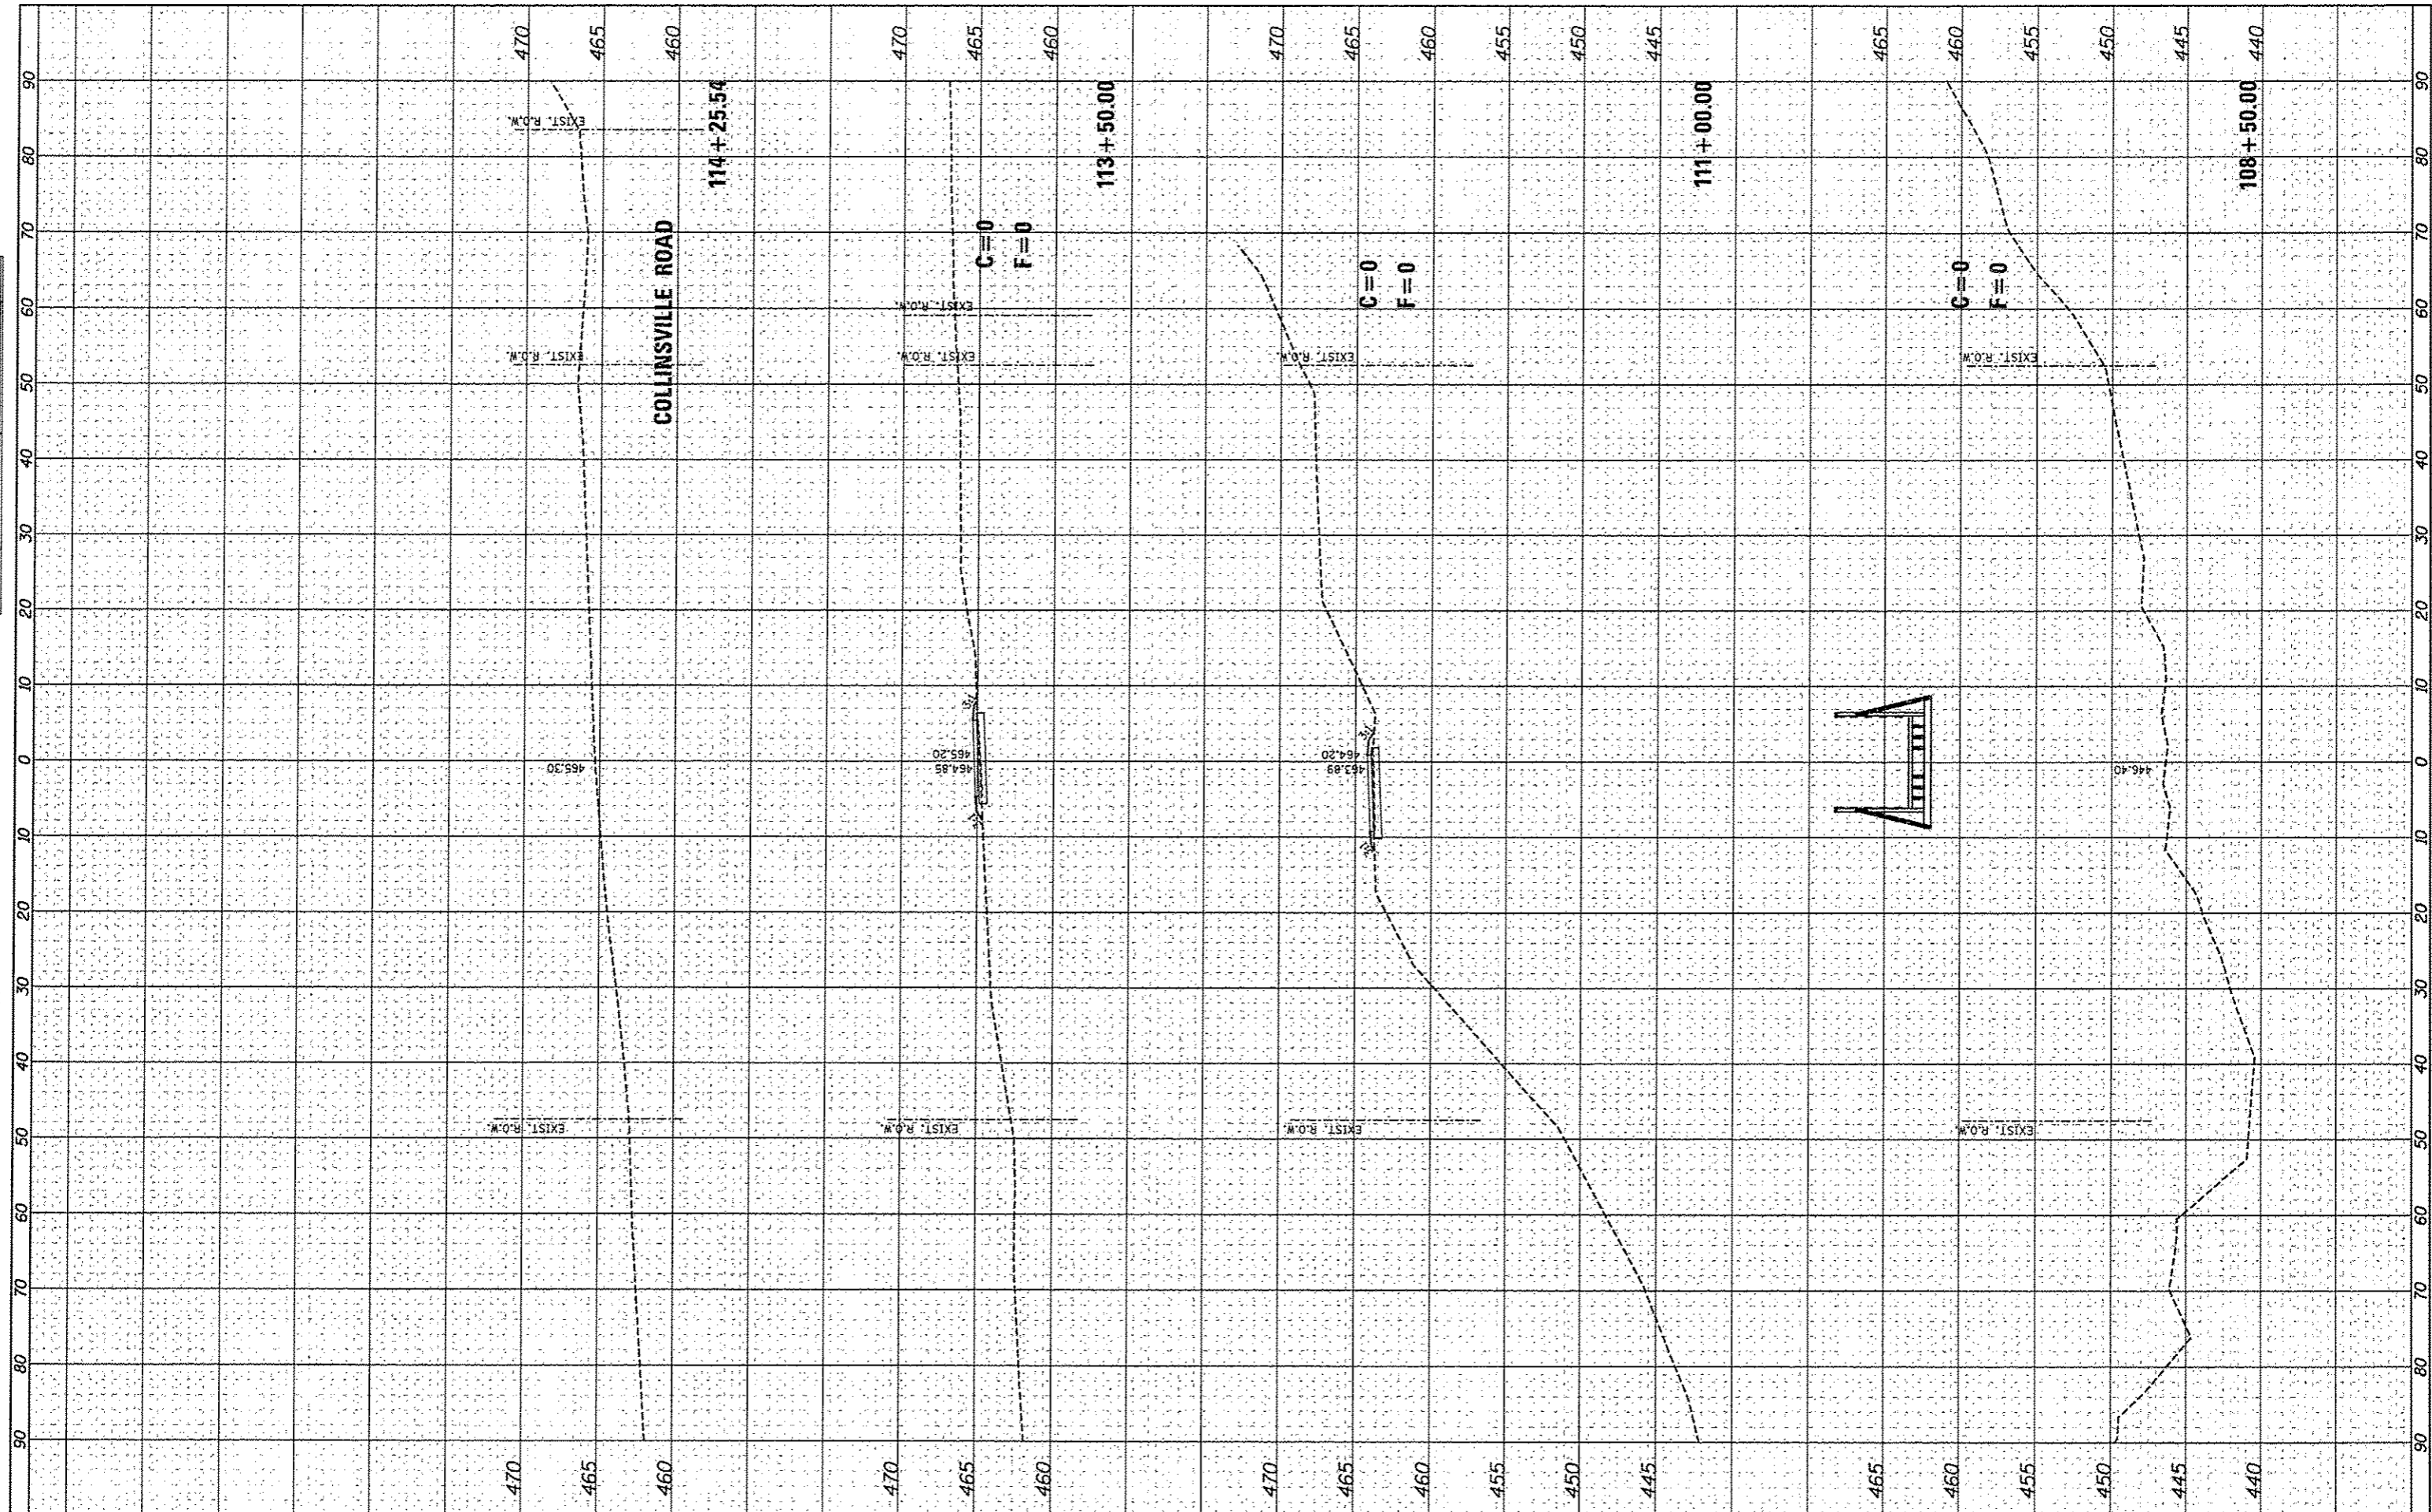

FILE NAME *	USER NAME * jeramy	DESIGNED - SAS	REVISED -	MADISON COUNTY TRANSIT DISTRICT HERITAGE BIKEWAY	HERITAGE BIKEWAY CROSS SECTIONS	F.A. RTE.	SECTION	COUNTY	TOTAL SHEETS	SHEET NO.
*FILE#		DRAWN - JOH	REVISED -			06-00016-00-BT	MADISON	310	259	
PLOT SCALE * #SCALE*		CHECKED - WJB	REVISED -			CONTRACT NO. 97433				
PLOT DATE * 12/19/2012		DATE - 11/30/12	REVISED -			SCALE: 1"=10'		SHEET NO. 2 OF 46 SHEETS		STA. 108+50.00 TO STA. 114+25.54
ILLINOIS FED. AID PROJECT										