


DATE	
BY	
FINISHED SURVEY	
PLOTTED	
TEMPLATE	
NOTE BOOK	
NO.	
AREAS CHECKED	

DATE	
BY	
ORIGINAL SURVEY	
PLOTTED	
TEMPLATE	
NOTE BOOK	
NO.	
AREAS CHECKED	

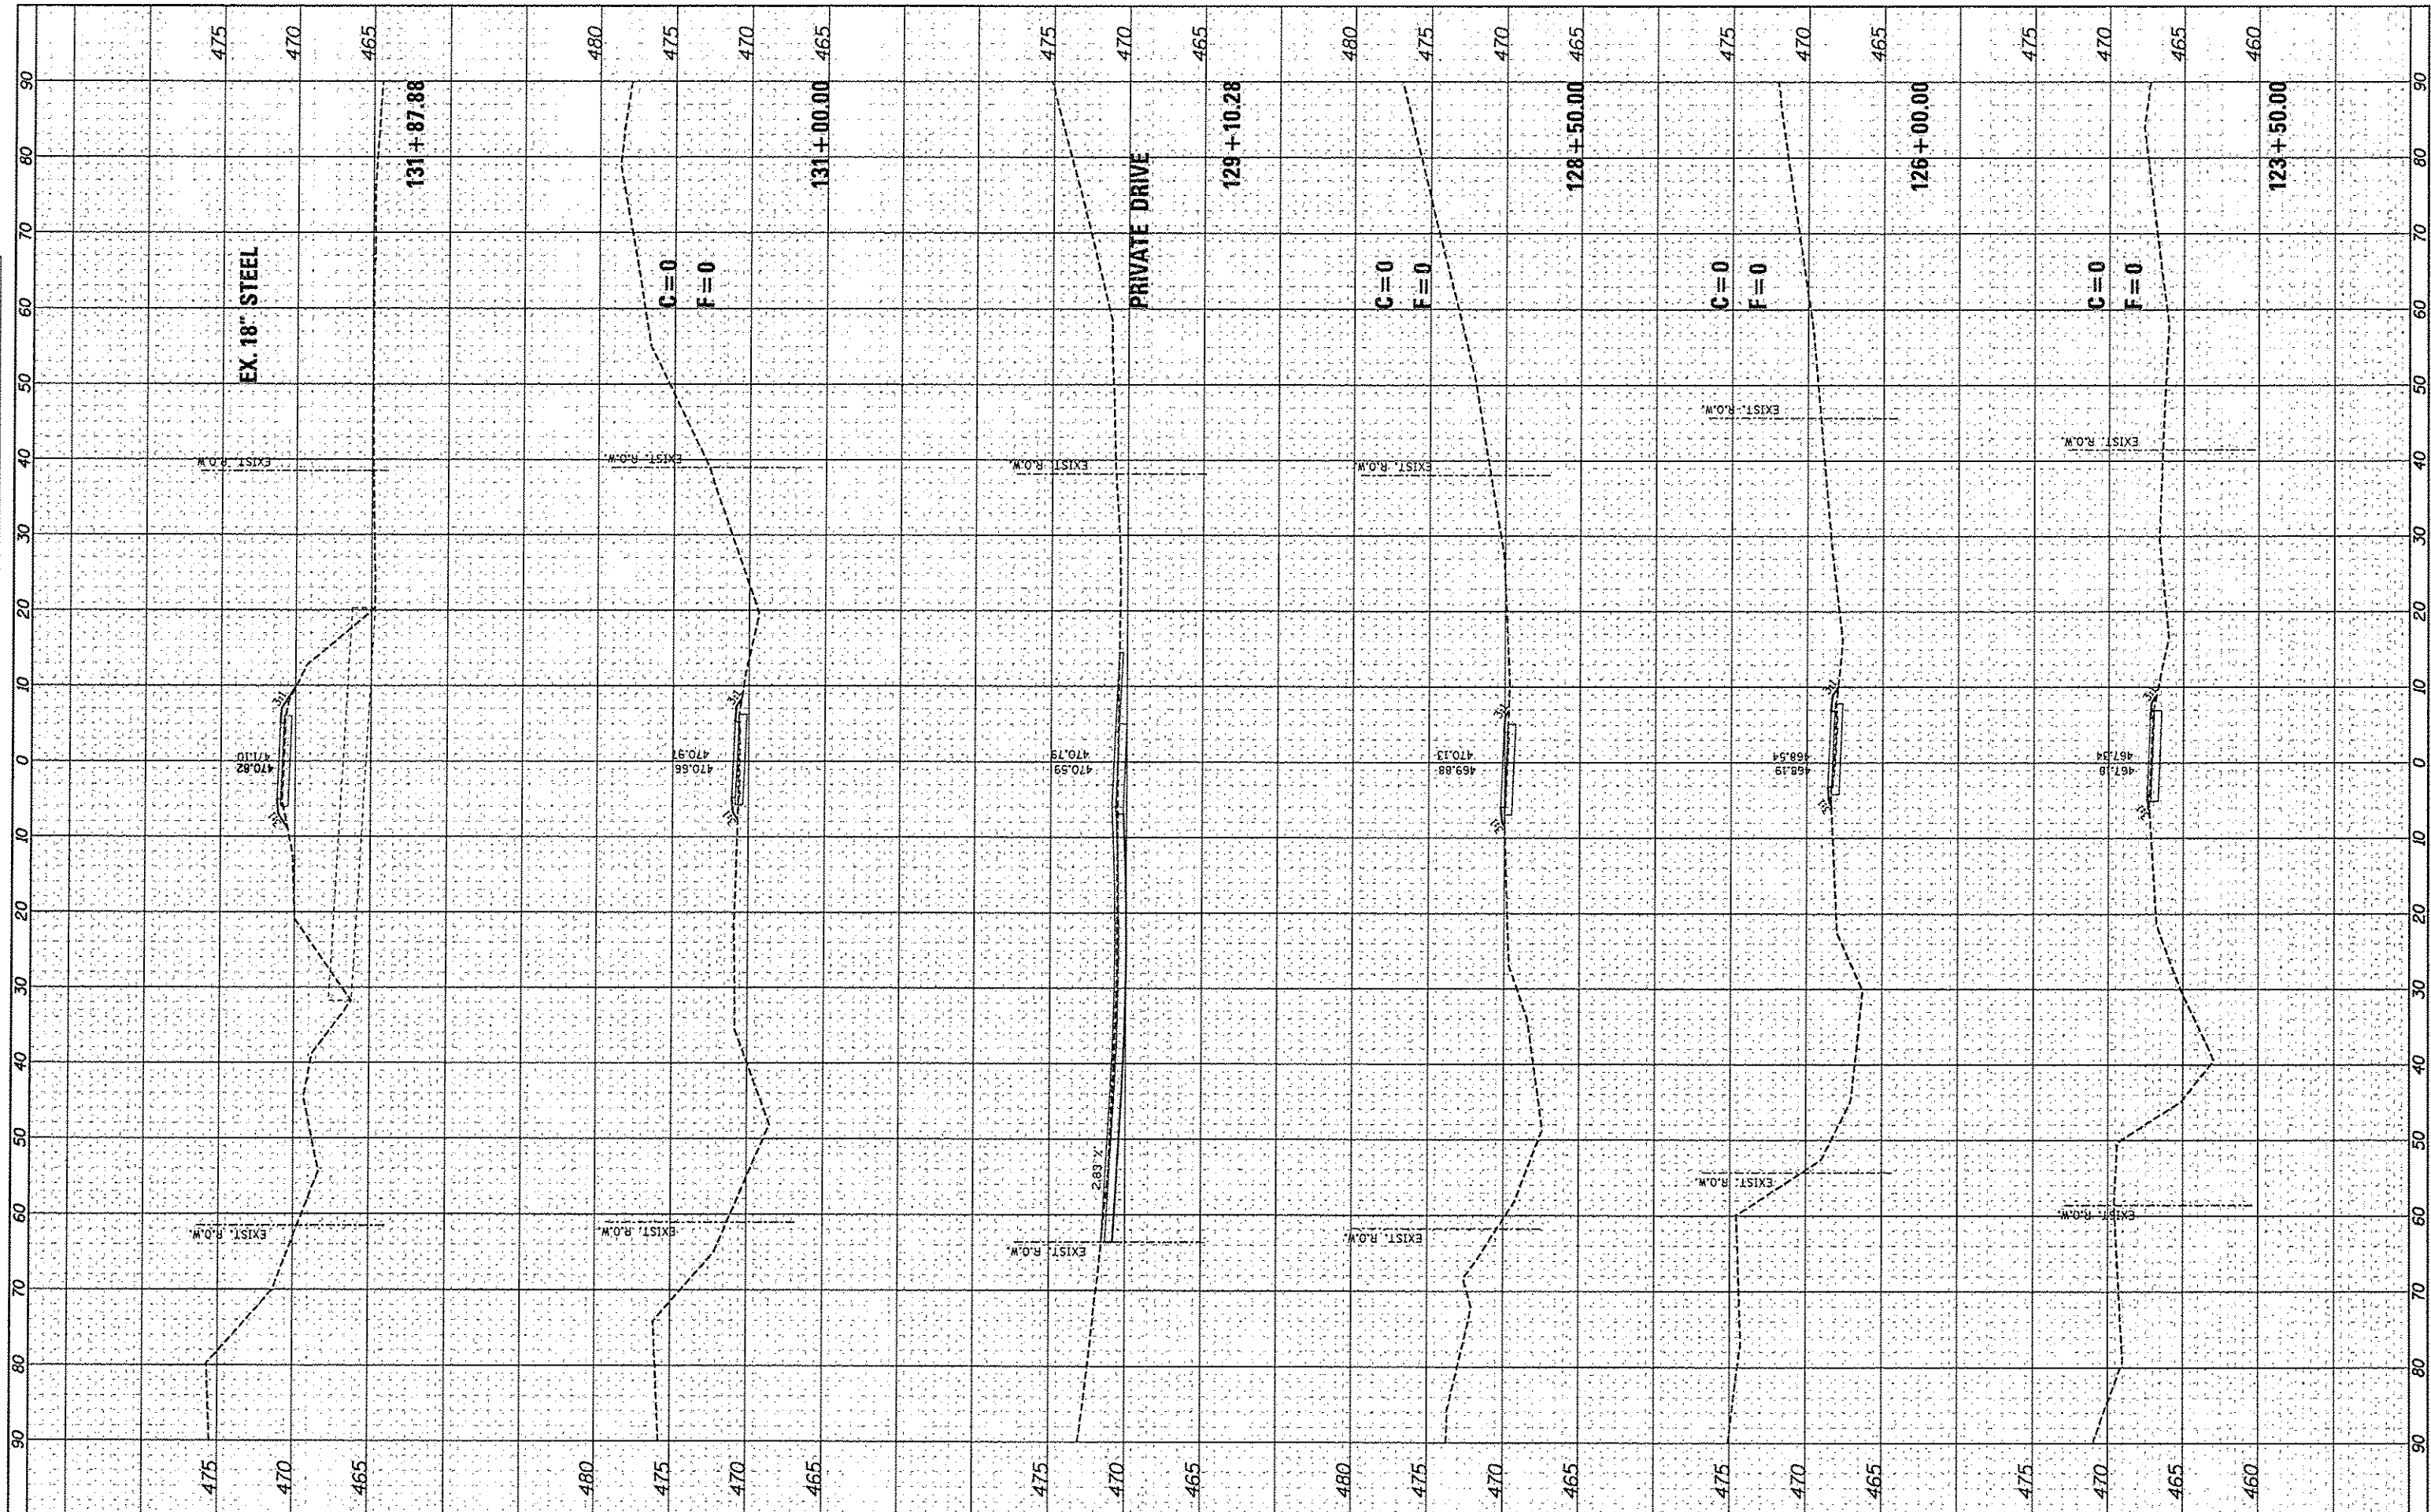

FILE NAME *	
FILEL	

USER NAME =	jeromy
DESIGNED -	SAS
DRAWN -	JDH
CHECKED -	WJB
DATE -	11/30/12
REVISIONS	
REVISED -	
REVISED -	
REVISED -	

DESIGNED -	SAS	REVISED -	
DRAWN -	JDH	REVISED -	
CHECKED -	WJB	REVISED -	
DATE -	11/30/12	REVISED -	

**MADISON COUNTY TRANSIT DISTRICT
HERITAGE BIKEWAY**

SCALE: 1"=10'	SHEET NO. 4 OF 46 SHEETS	STA. 123+50.00 TO STA. 131+87.88
---------------	--------------------------	----------------------------------

**HERITAGE BIKEWAY
CROSS SECTIONS**

F.A. RTE.	SECTION	COUNTY	TOTAL SHEETS	SHEET NO.
	06-00016-00-BT	MADISON	310	261
CONTRACT NO. 97433				
ILLINOIS FED. AID PROJECT				