


FINAL SURVEY	SURVEYED	BY	DATE
NOTE BOOK	PLOTTED		
NO.	TEMPLATE		
	AREAS		
	CREATED		

ORIGINAL SURVEY	SURVEYED	BY	DATE
NOTE BOOK	PLOTTED		
NO.	TEMPLATE		
	AREAS		
	CREATED		

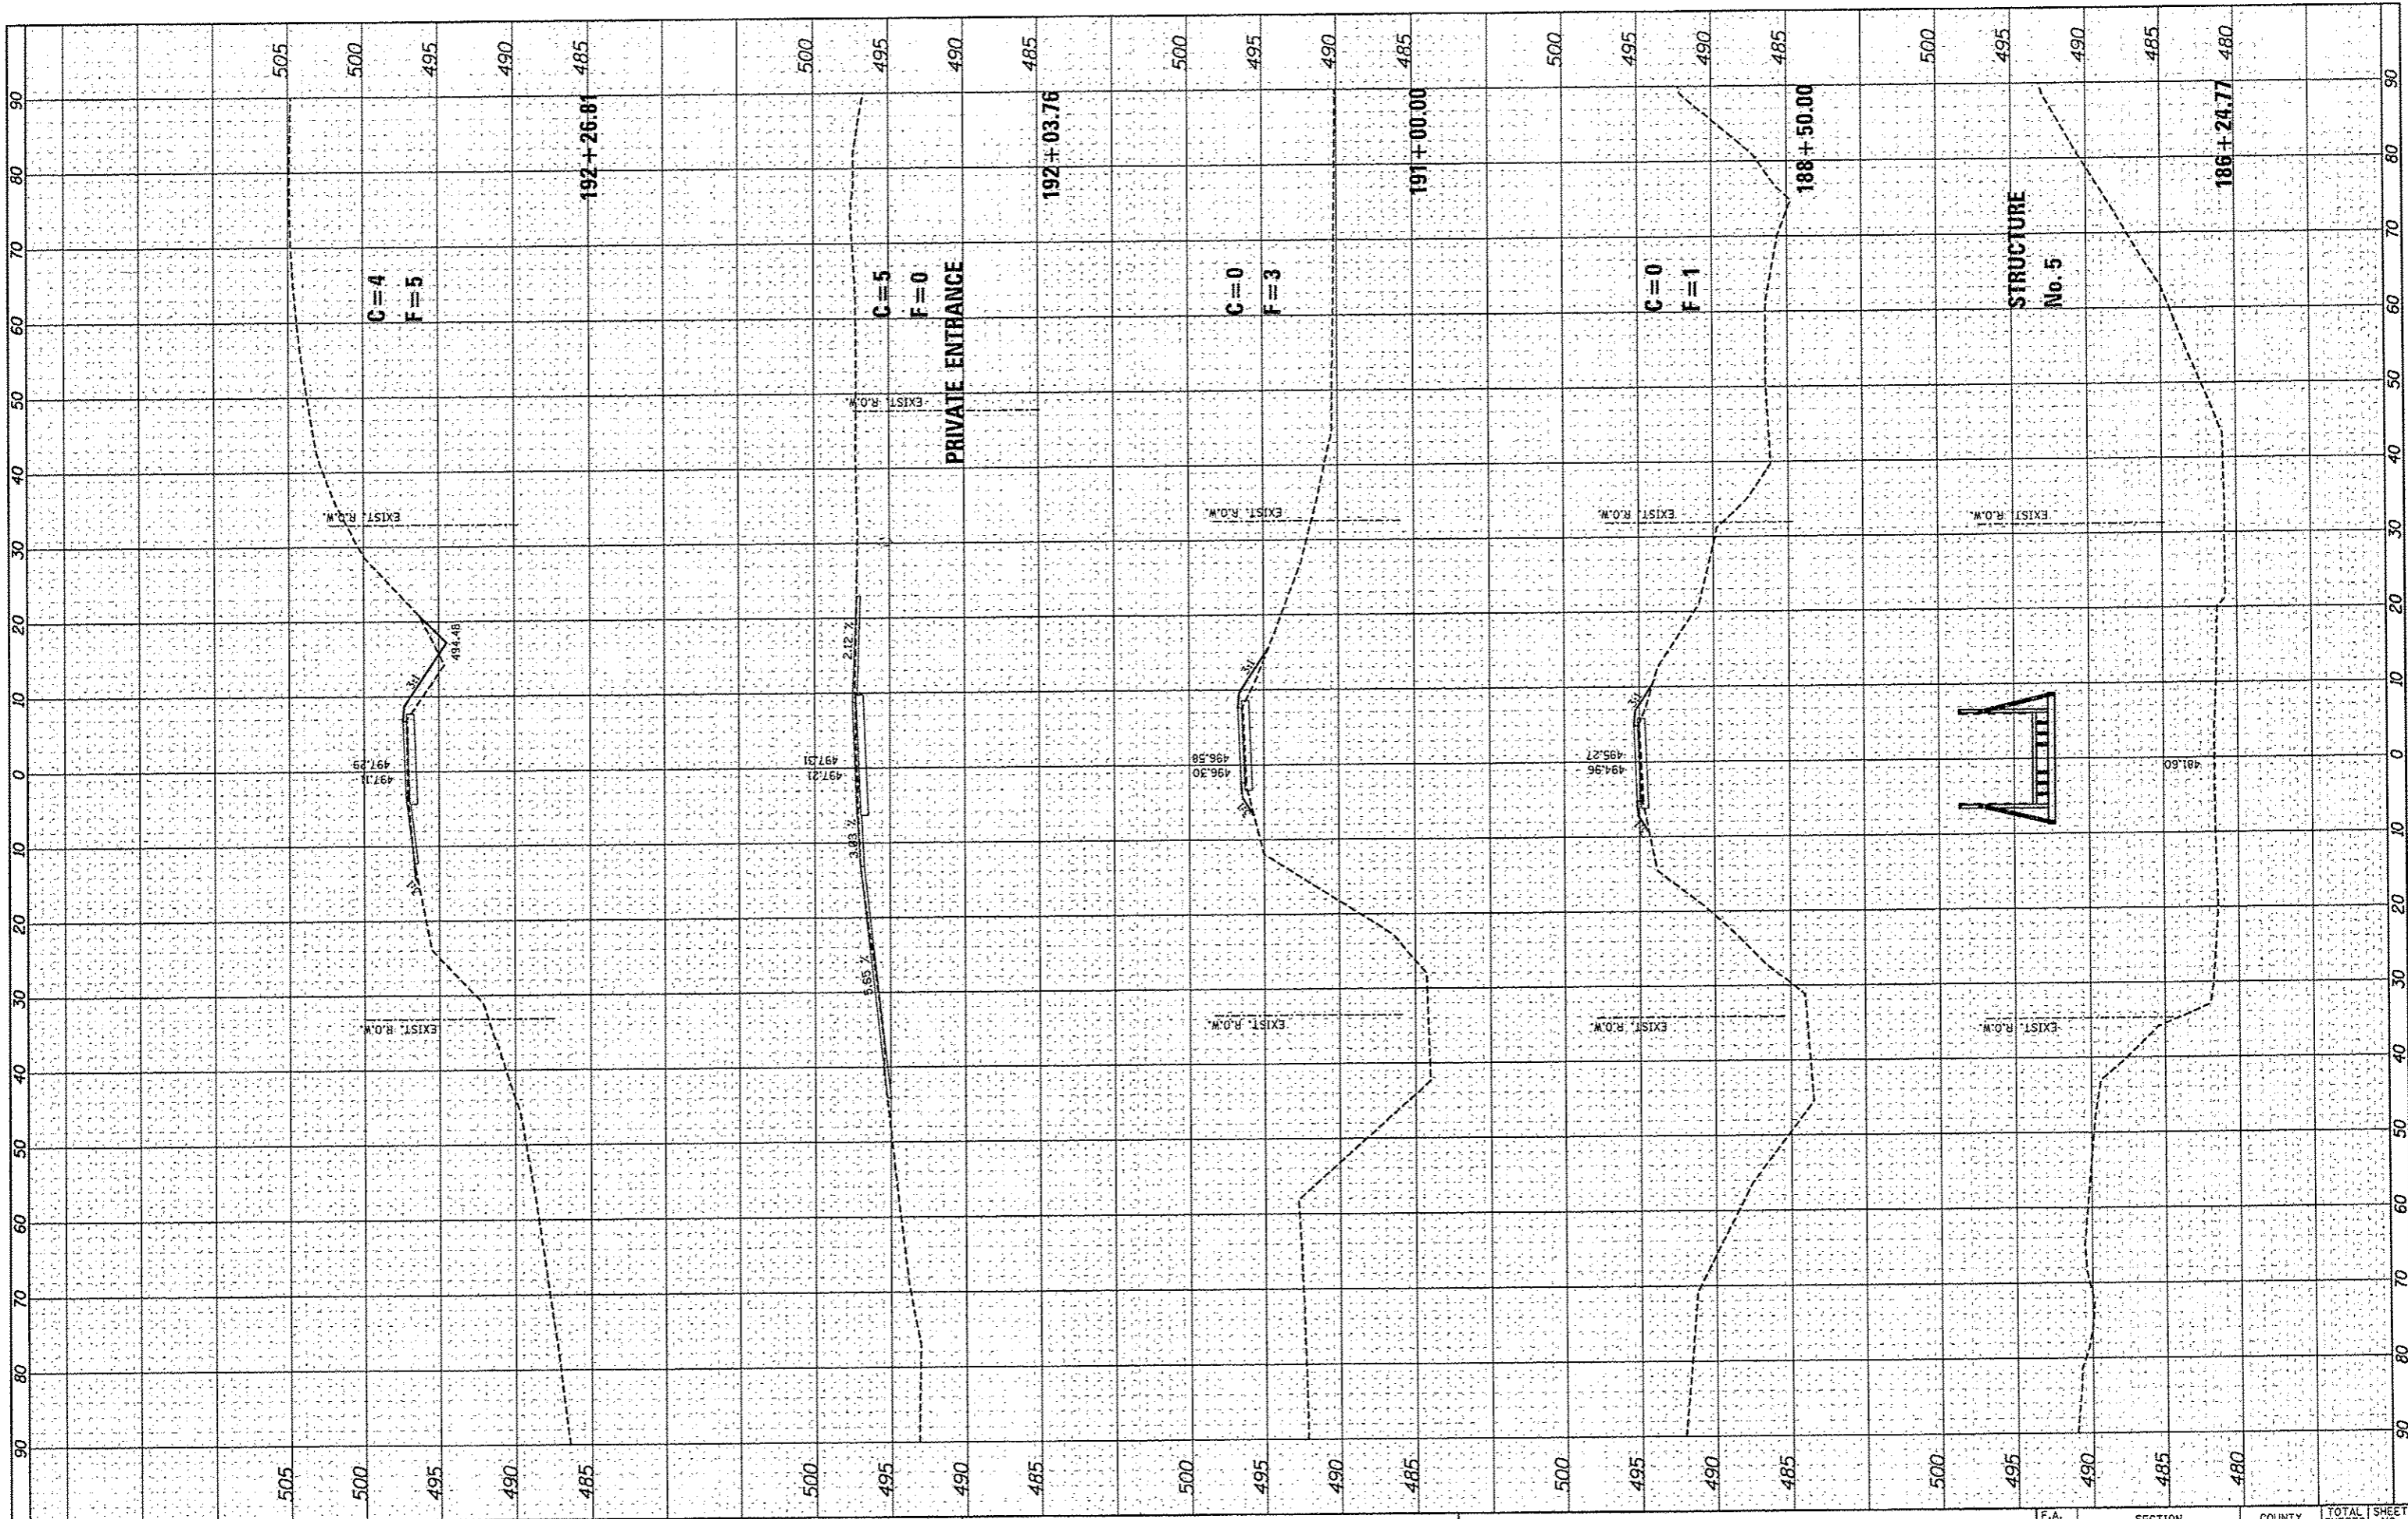

FILE NAME *
FILEL

USER NAME * jaronj
DESIGNED - SAS
DRAWN - JDH
CHECKED - WJB
DATE - 11/30/12
PLOT SCALE * #SCALE#
PLOT DATE * 12/19/2012

REVISED -
REVISED -
REVISED -
REVISED -

**MADISON COUNTY TRANSIT DISTRICT
HERITAGE BIKEWAY**

**HERITAGE BIKEWAY
CROSS SECTIONS**
SCALE: 1"=10'
SHEET NO. 11 OF 46 SHEETS
STA. 186+24.77 TO STA. 192+26.81

F.A. RTE.	SECTION	COUNTY	TOTAL SHEETS	SHEET NO.
	06-00016-00-BT	MADISON	310	268
				CONTRACT NO. 97433
				ILLINOIS FED. AID PROJECT