


FINAL SURVEY	DATE
PLOTTED	
NOTE BOOK	
AREAS CHECKED	

ORIGINAL SURVEY	DATE
PLOTTED	
NOTE BOOK	
AREAS CHECKED	

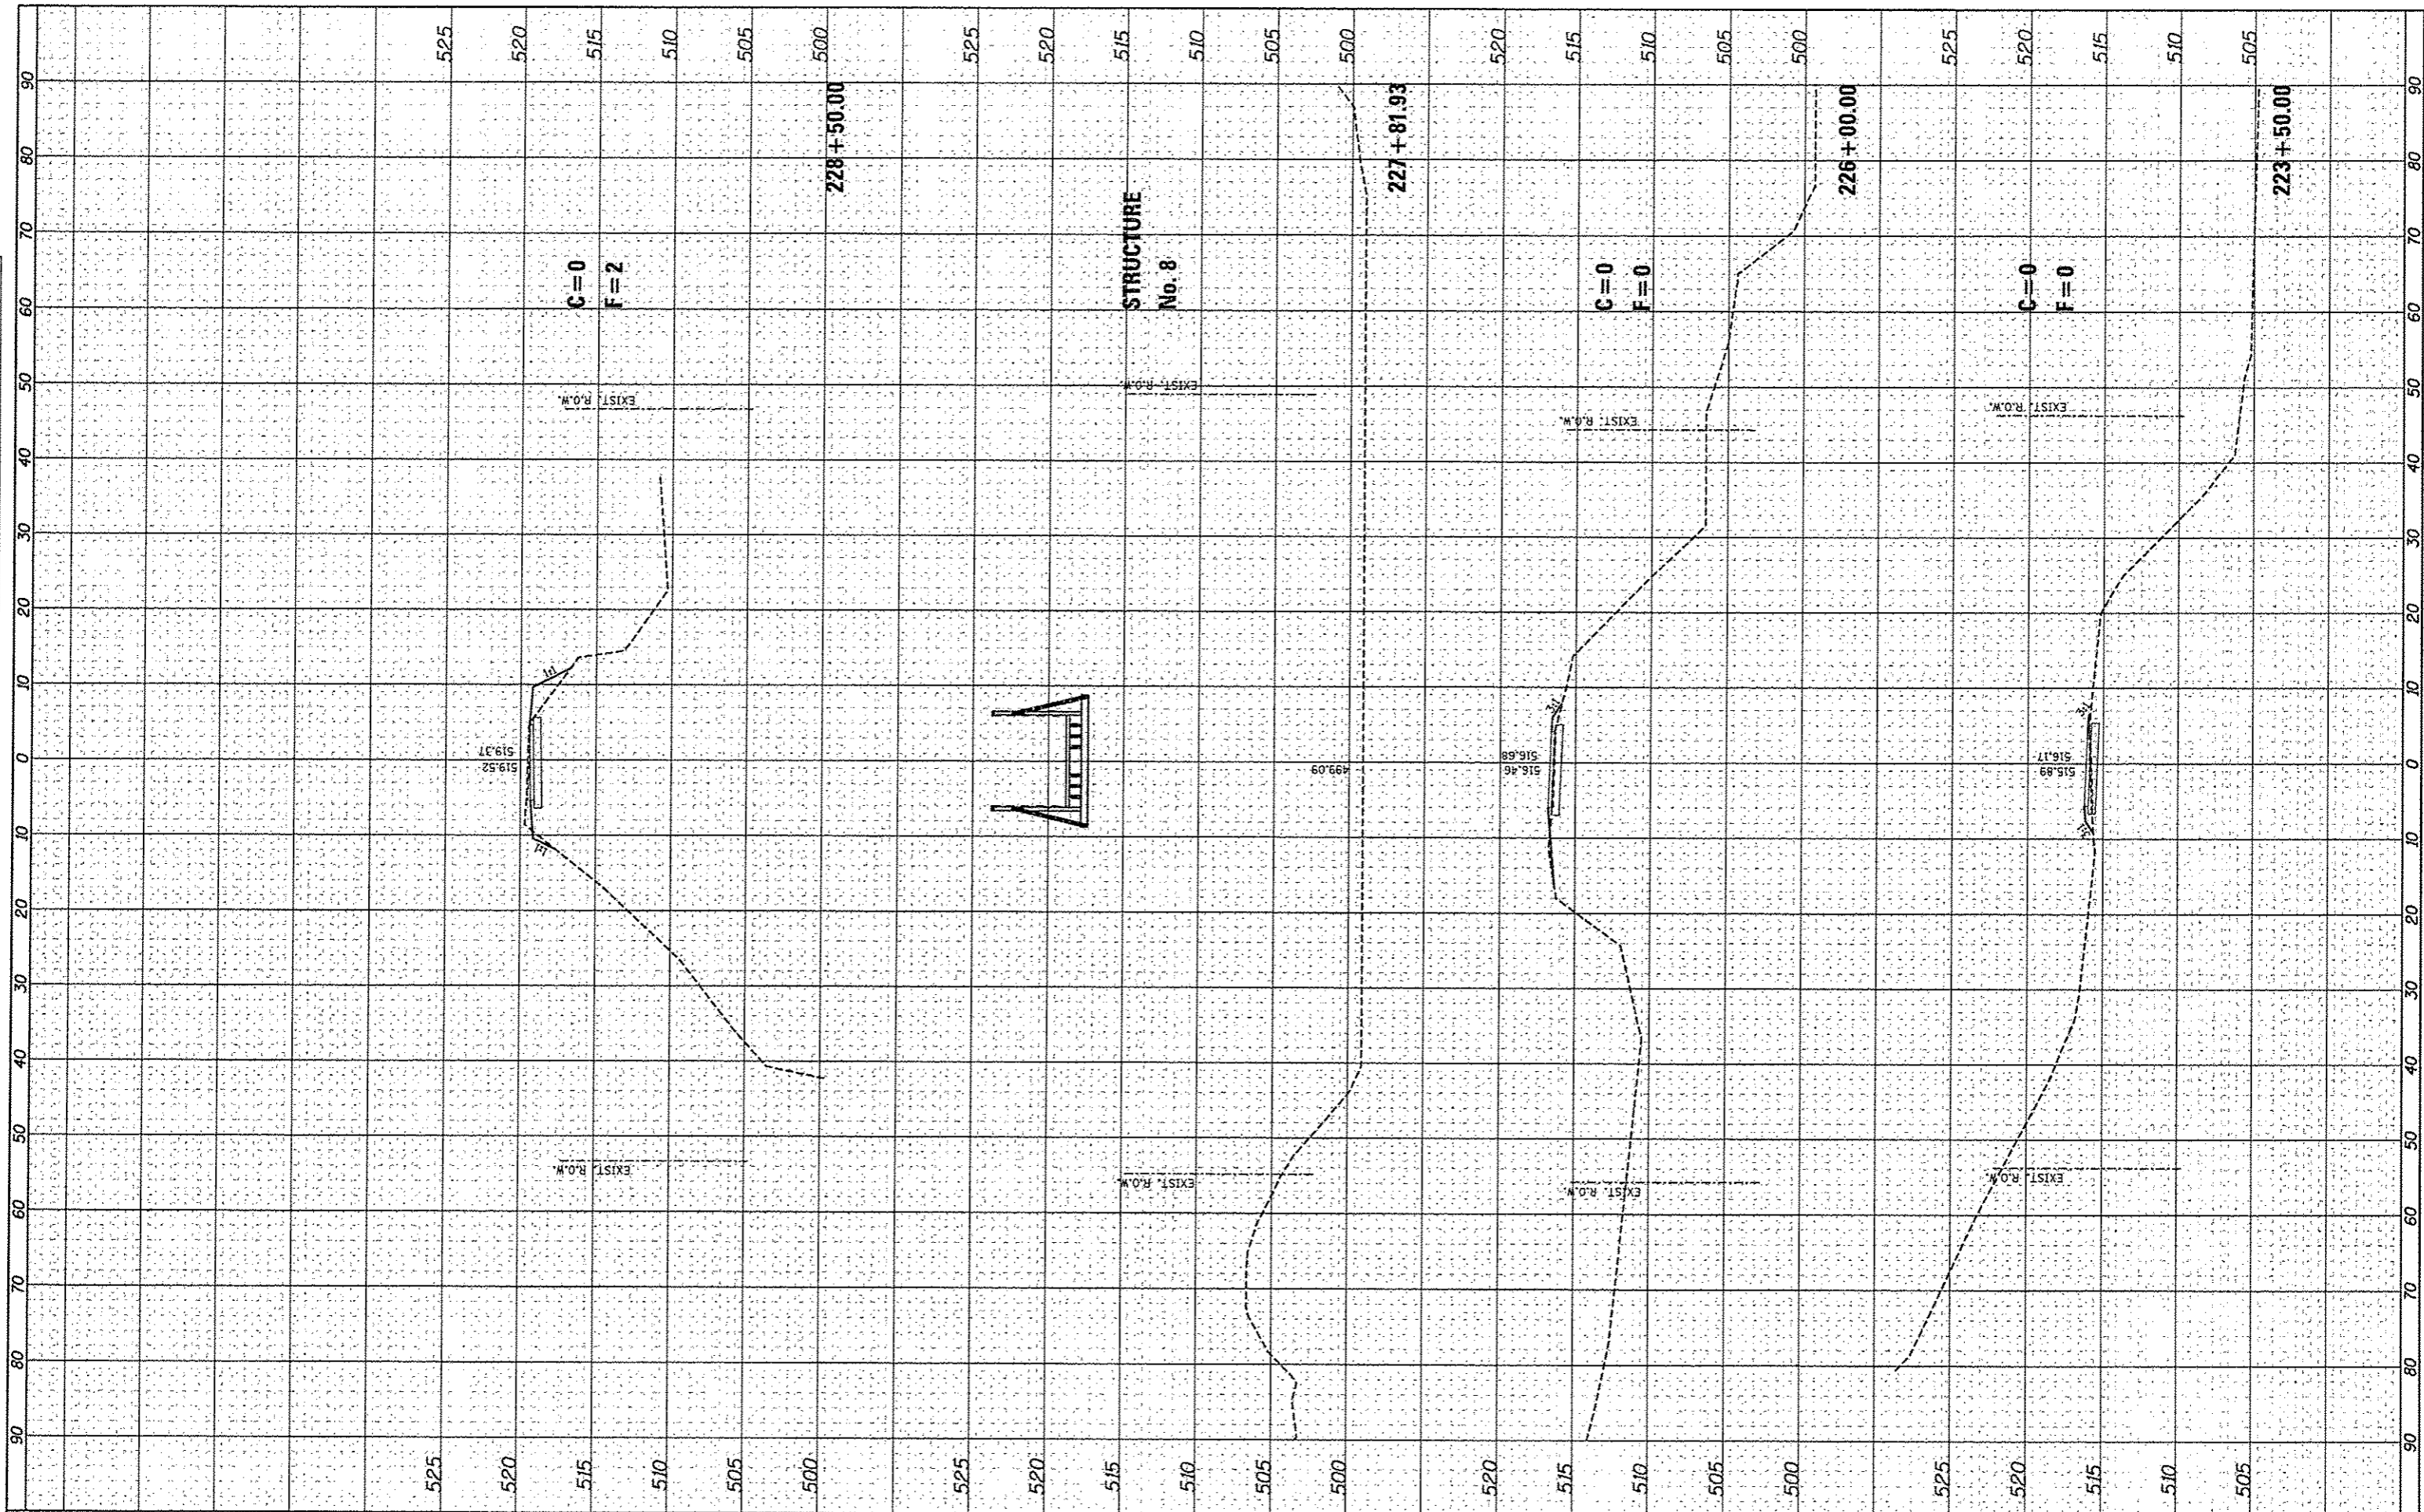

FILE NAME *	USER NAME * Jeremy	DESIGNED - SAS	REVISED -
#FILE#		DRAWN - JDB	REVISED -
		CHECKED - WJB	REVISED -
		DATE - 11/30/12	REVISED -

**MADISON COUNTY TRANSIT DISTRICT  
HERITAGE BIKEWAY**

SCALE: 1"=10'	SHEET NO. 16 OF 46 SHEETS	STA. 223+50.00 TO STA. 228+50.00
---------------	---------------------------	----------------------------------

F.A. RTE.	SECTION	COUNTY	TOTAL SHEETS	SHEET NO.
	06-00016-00-BT	MADISON	310	273
			CONTRACT NO. 97433	
ILLINOIS PED. AID PROJECT				