


FINAL SURVEY	BY	DATE
SURVEYED		
PLOTTED		
INSTRUMENT		
AREAS CHECKED		
NO.		

ORIGINAL SURVEY	BY	DATE
SURVEYED		
PLOTTED		
INSTRUMENT		
AREAS CHECKED		
NO.		

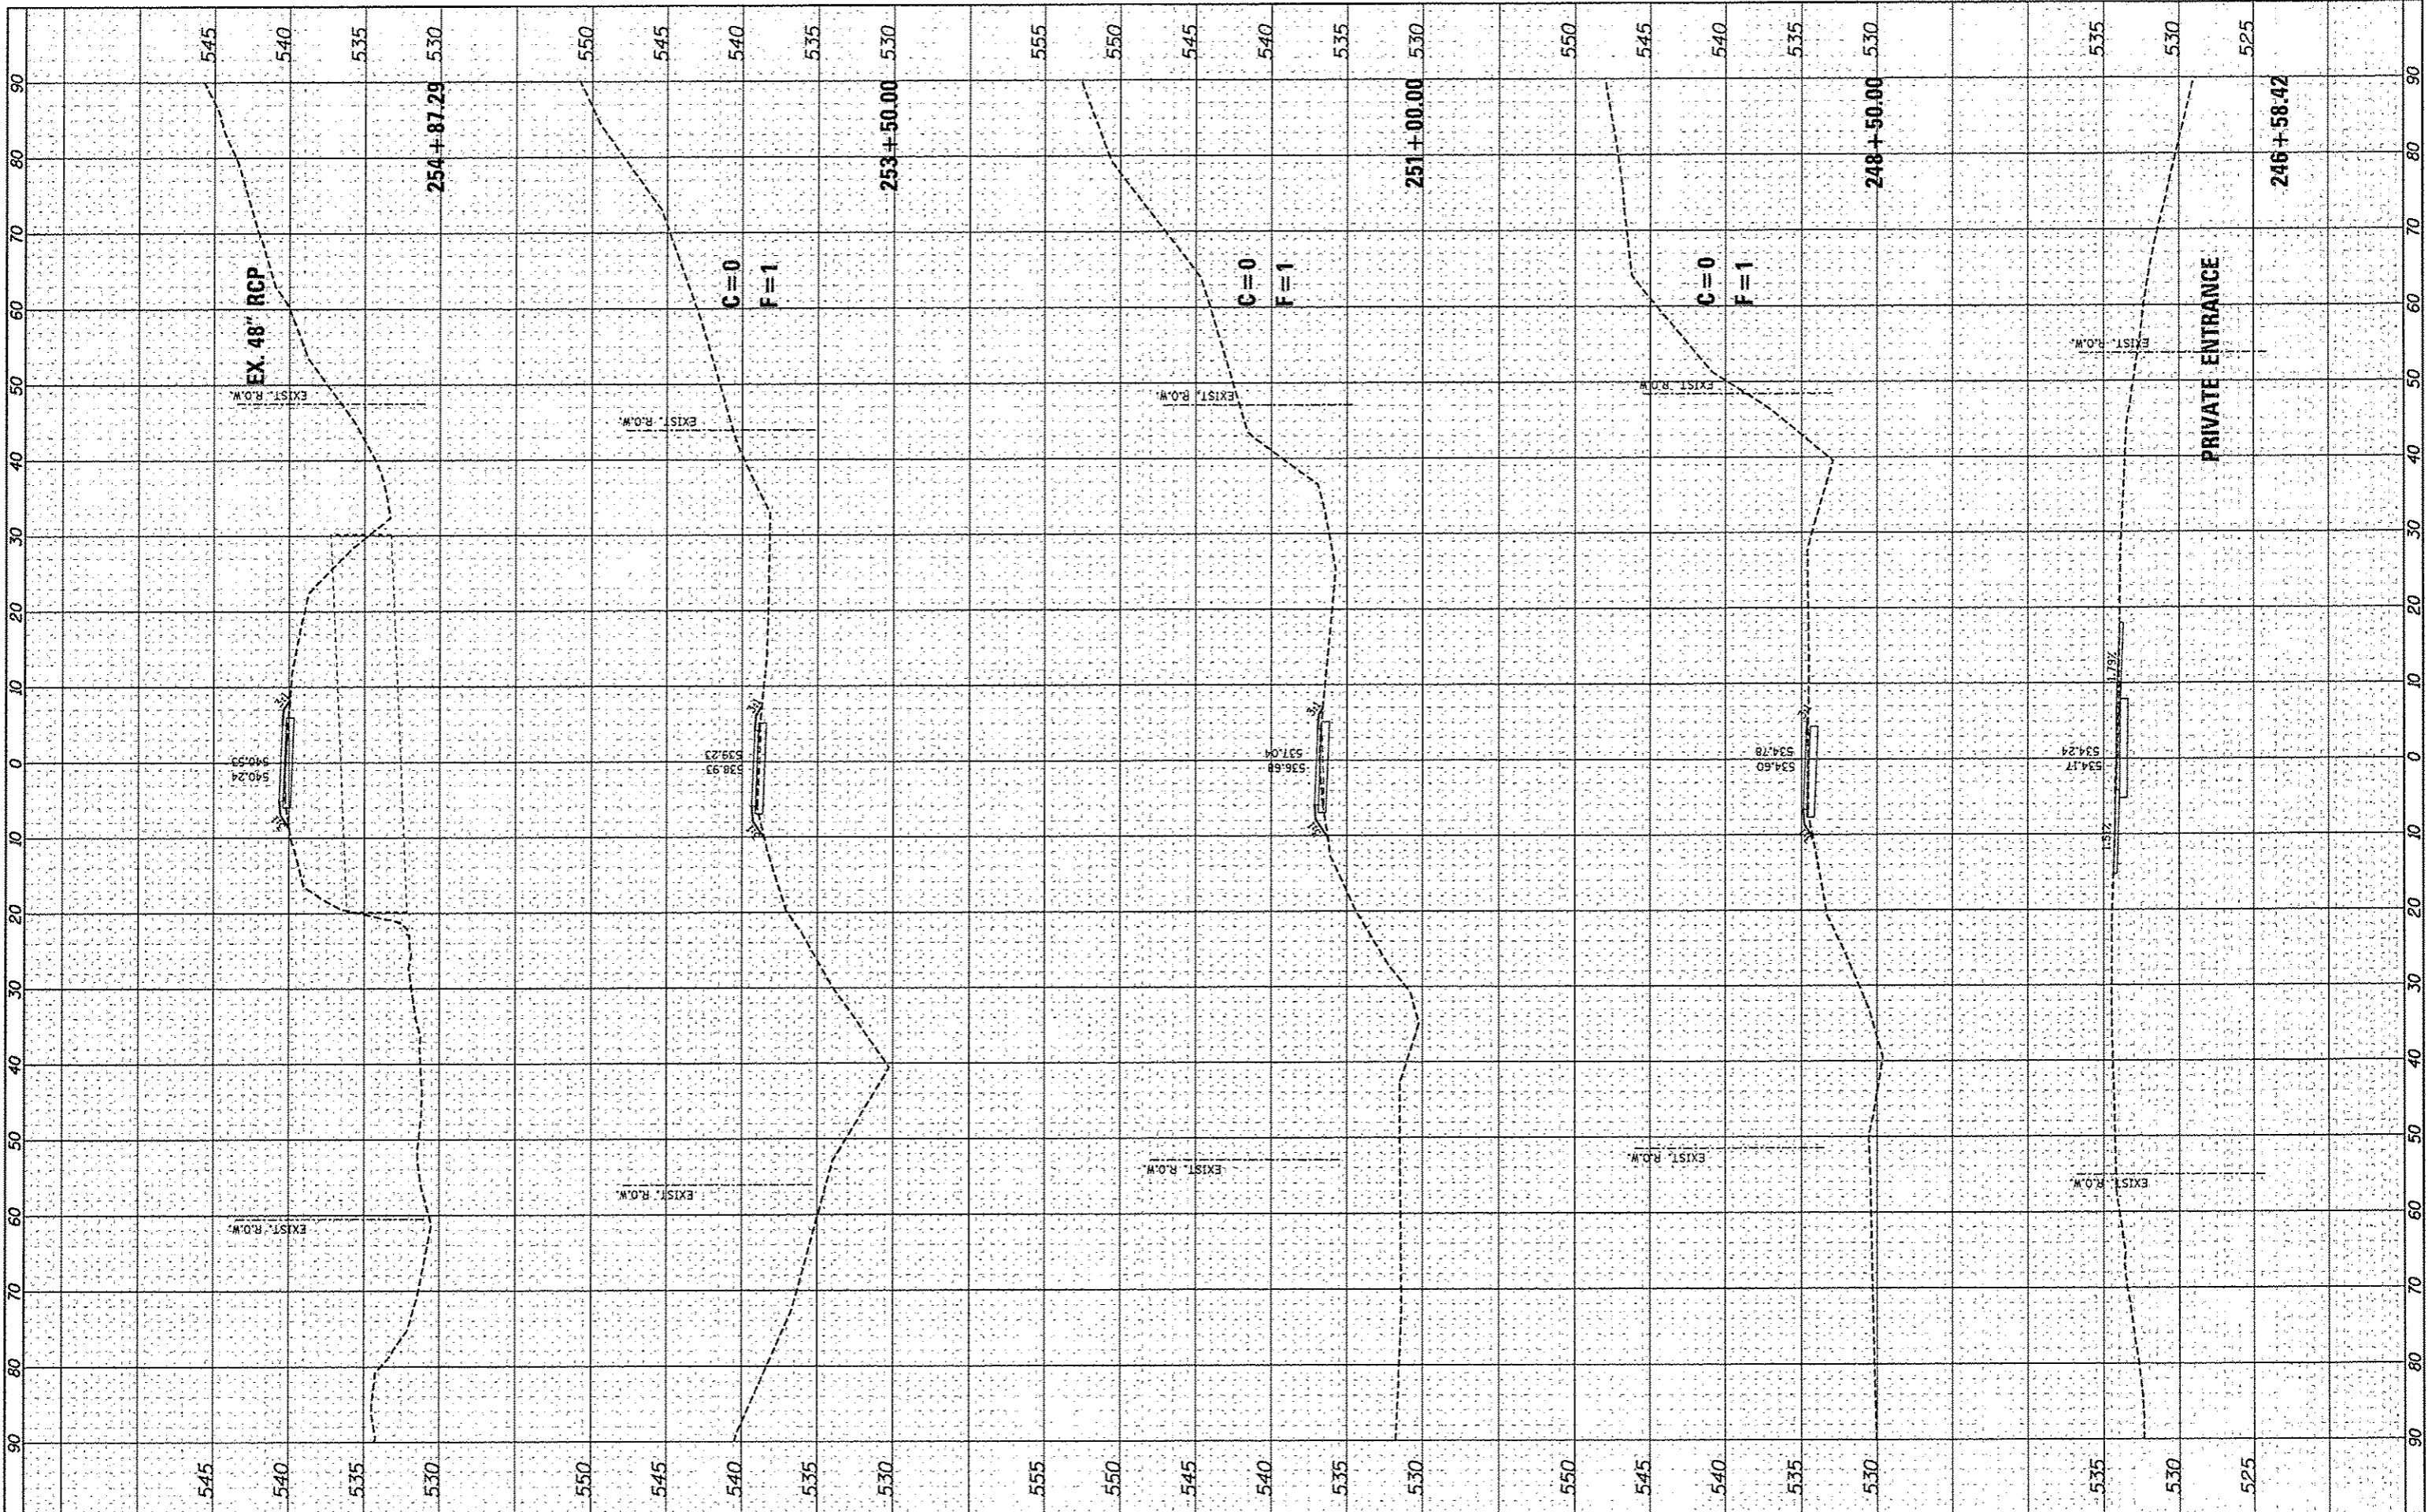

FILE NAME \*  
#FILE#

USER NAME \* Jeremy  
 PLLOT SCALE = #SCALE#  
 PLLOT DATE = 12/19/2012

DESIGNED - SAS  
 DRAWN - JDH  
 CHECKED - WJB  
 DATE - 11/30/12

REVISED -  
 REVISED -  
 REVISED -  
 REVISED -

**MADISON COUNTY TRANSIT DISTRICT  
 HERITAGE BIKEWAY**

**HERITAGE BIKEWAY  
 CROSS SECTIONS**  
 SCALE: 1"=10'  
 SHEET NO. 19 OF 46 SHEETS  
 STA. 246+58.42 TO STA. 254+87.29

F.A. RTE.	SECTION	COUNTY	TOTAL SHEETS	SHEET NO.
	06-00016-00-BT	MADISON	310	276
CONTRACT NO. 97433			ILLINOIS FED. AID PROJECT	