


DATE	
BY	
FINISHED	
DATE	
BY	
PLANNED	
DATE	
BY	
DESIGNED	
DATE	
BY	
CHECKED	
DATE	
BY	
CONTRACT NO.	

DATE	
BY	
ORIGINAL	
DATE	
BY	
DESIGNED	
DATE	
BY	
CHECKED	
DATE	
BY	
CONTRACT NO.	

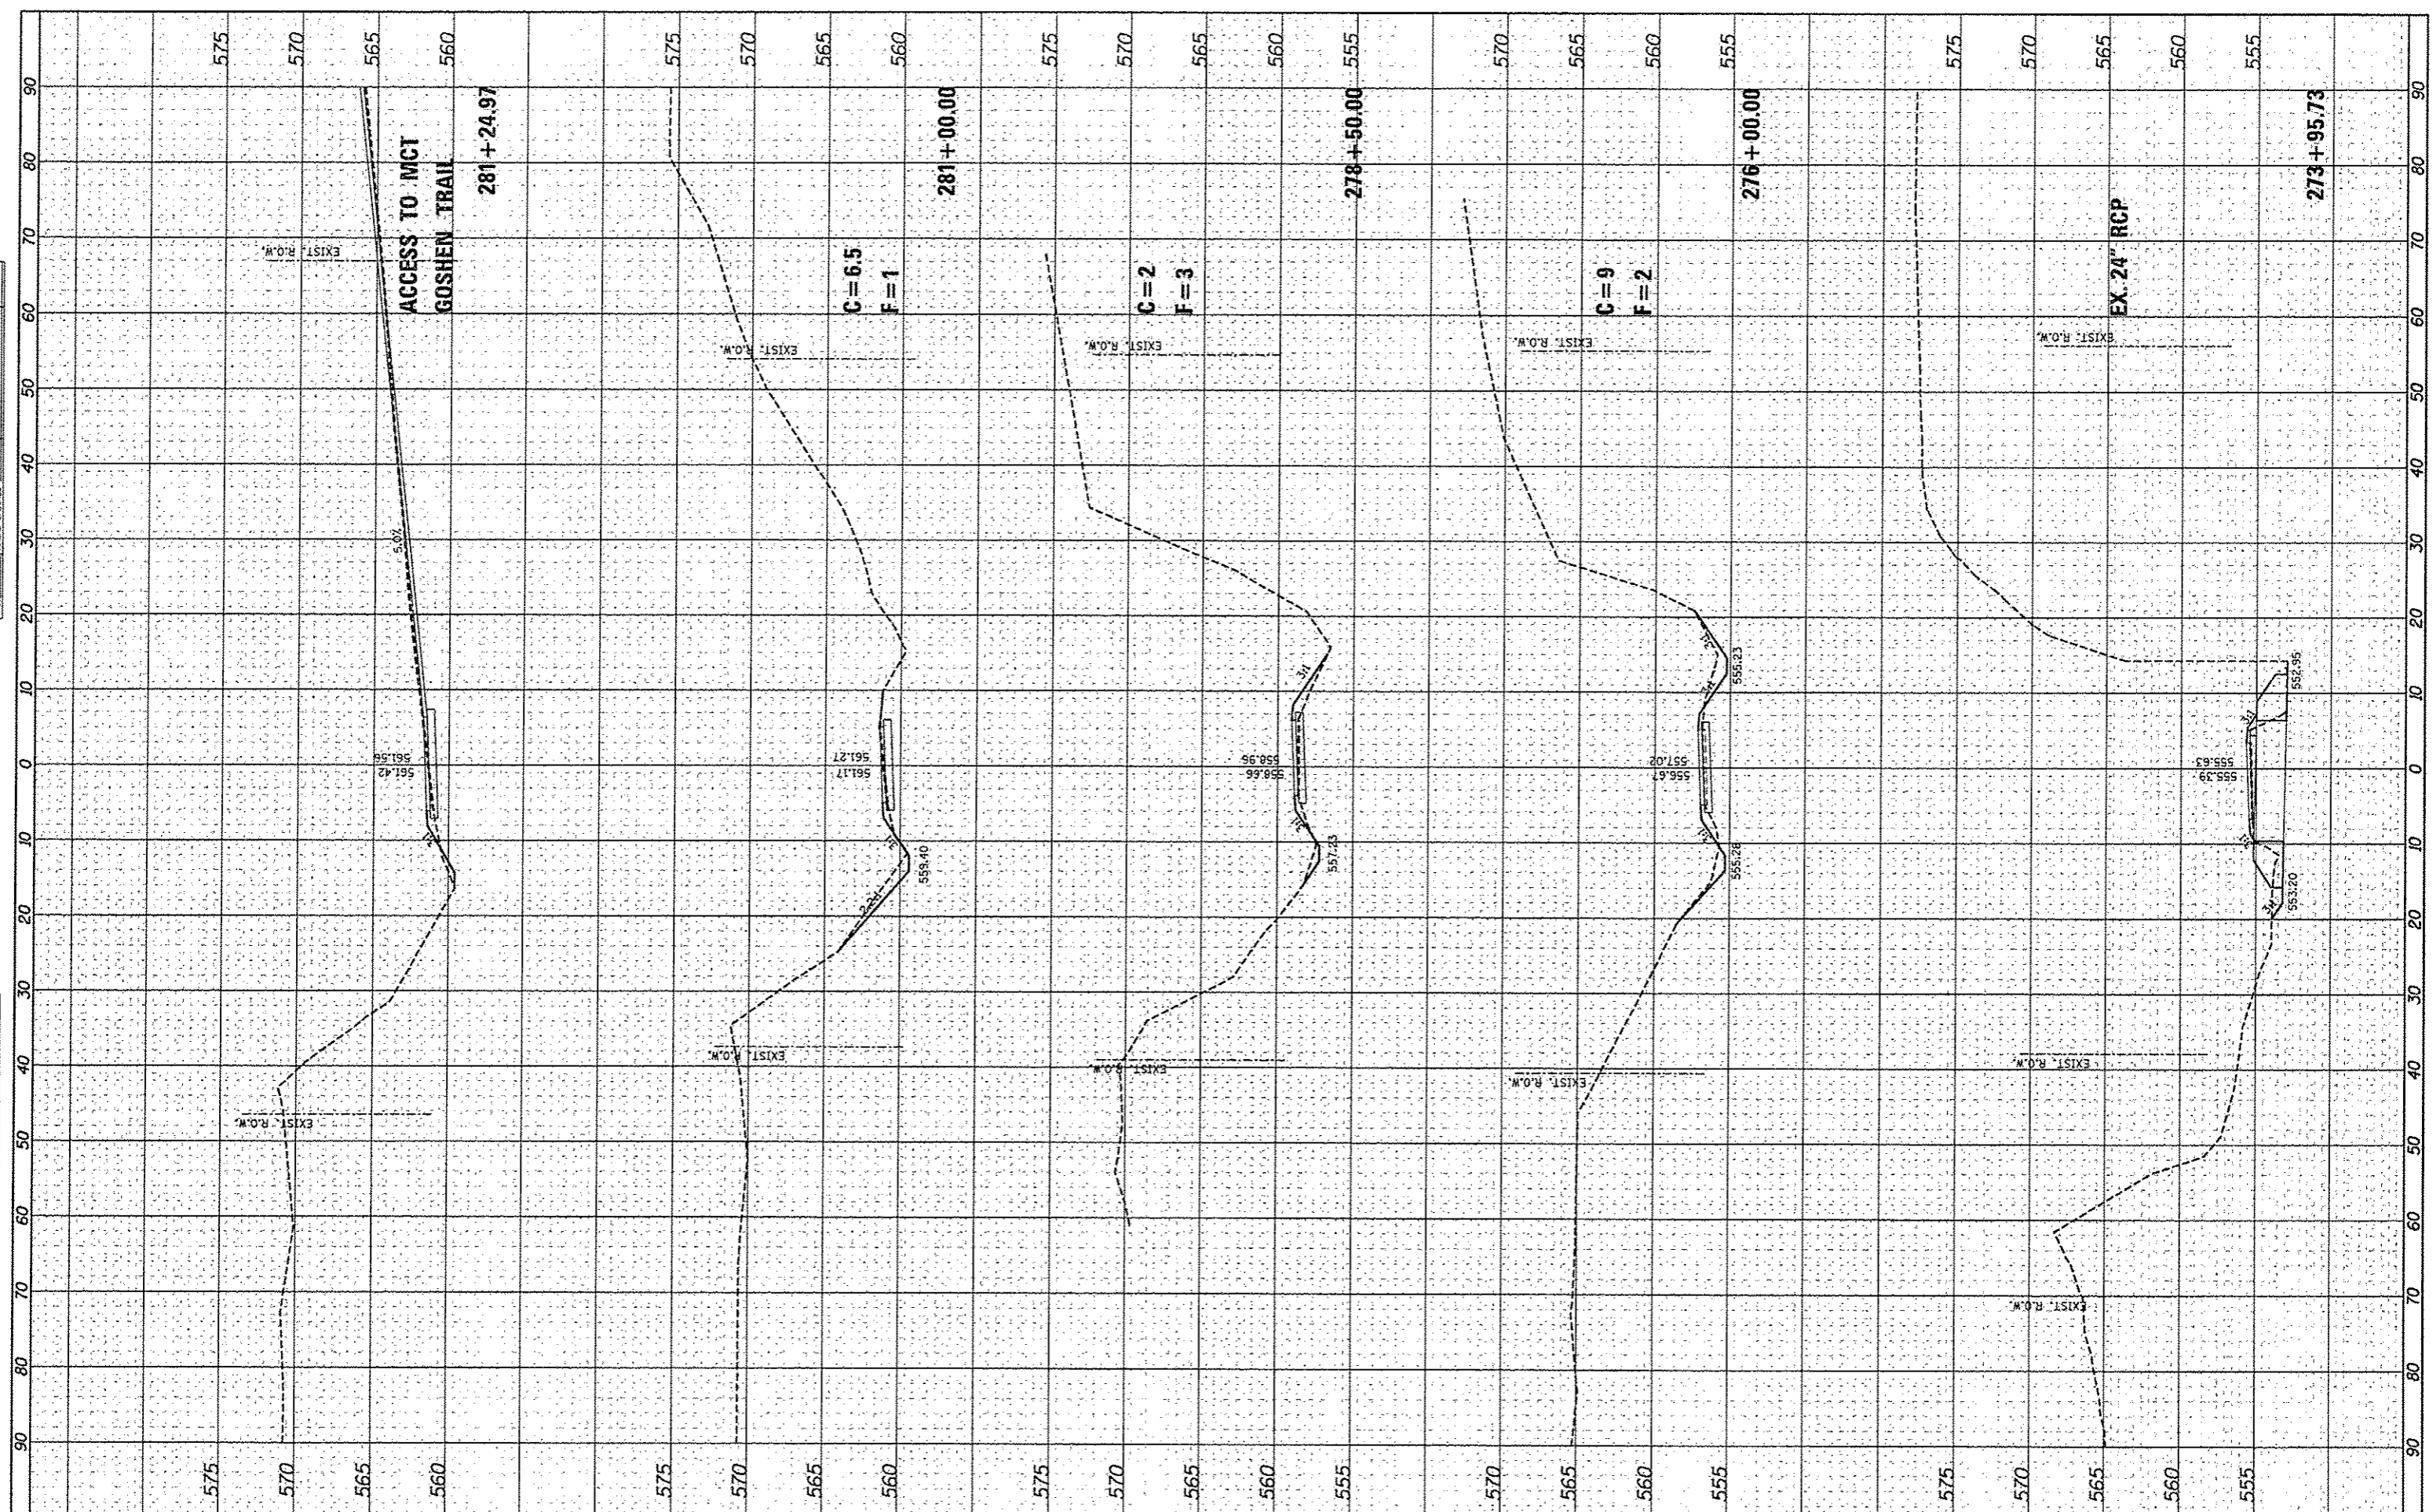

FILE NAME	USER NAME	DESIGNED	REVISED	<b>MADISON COUNTY TRANSIT DISTRICT</b>		<b>HERITAGE BIKEWAY</b>		F.A. RTE.	SECTION	COUNTY	TOTAL SHEETS	SHEET NO.	
#FILE#	Joremy	SAS						06-00016-00-BT	MADISON	310	279		
		DRAWN	REVISED	<b>HERITAGE BIKEWAY</b>		SCALE: 1"=10'		SHEET NO. 22 OF 46 SHEETS		STA. 273+95.73 TO STA. 281+24.97		CONTRACT NO. 97433	
		JDH											
		CHECKED	REVISED	[ILLINOIS] FED. AID PROJECT									
		WJB											
		DATE	REVISED										
		11/30/12											