


FINAL SURVEY	SURVEYED	BY	DATE
NOTE BOOK	PLOTTED		
NO.	TEMPLATE		
	AREAS CHECKED		

ORIGINAL SURVEY	SURVEYED	BY	DATE
NOTE BOOK	PLOTTED		
NO.	TEMPLATE		
	AREAS CHECKED		

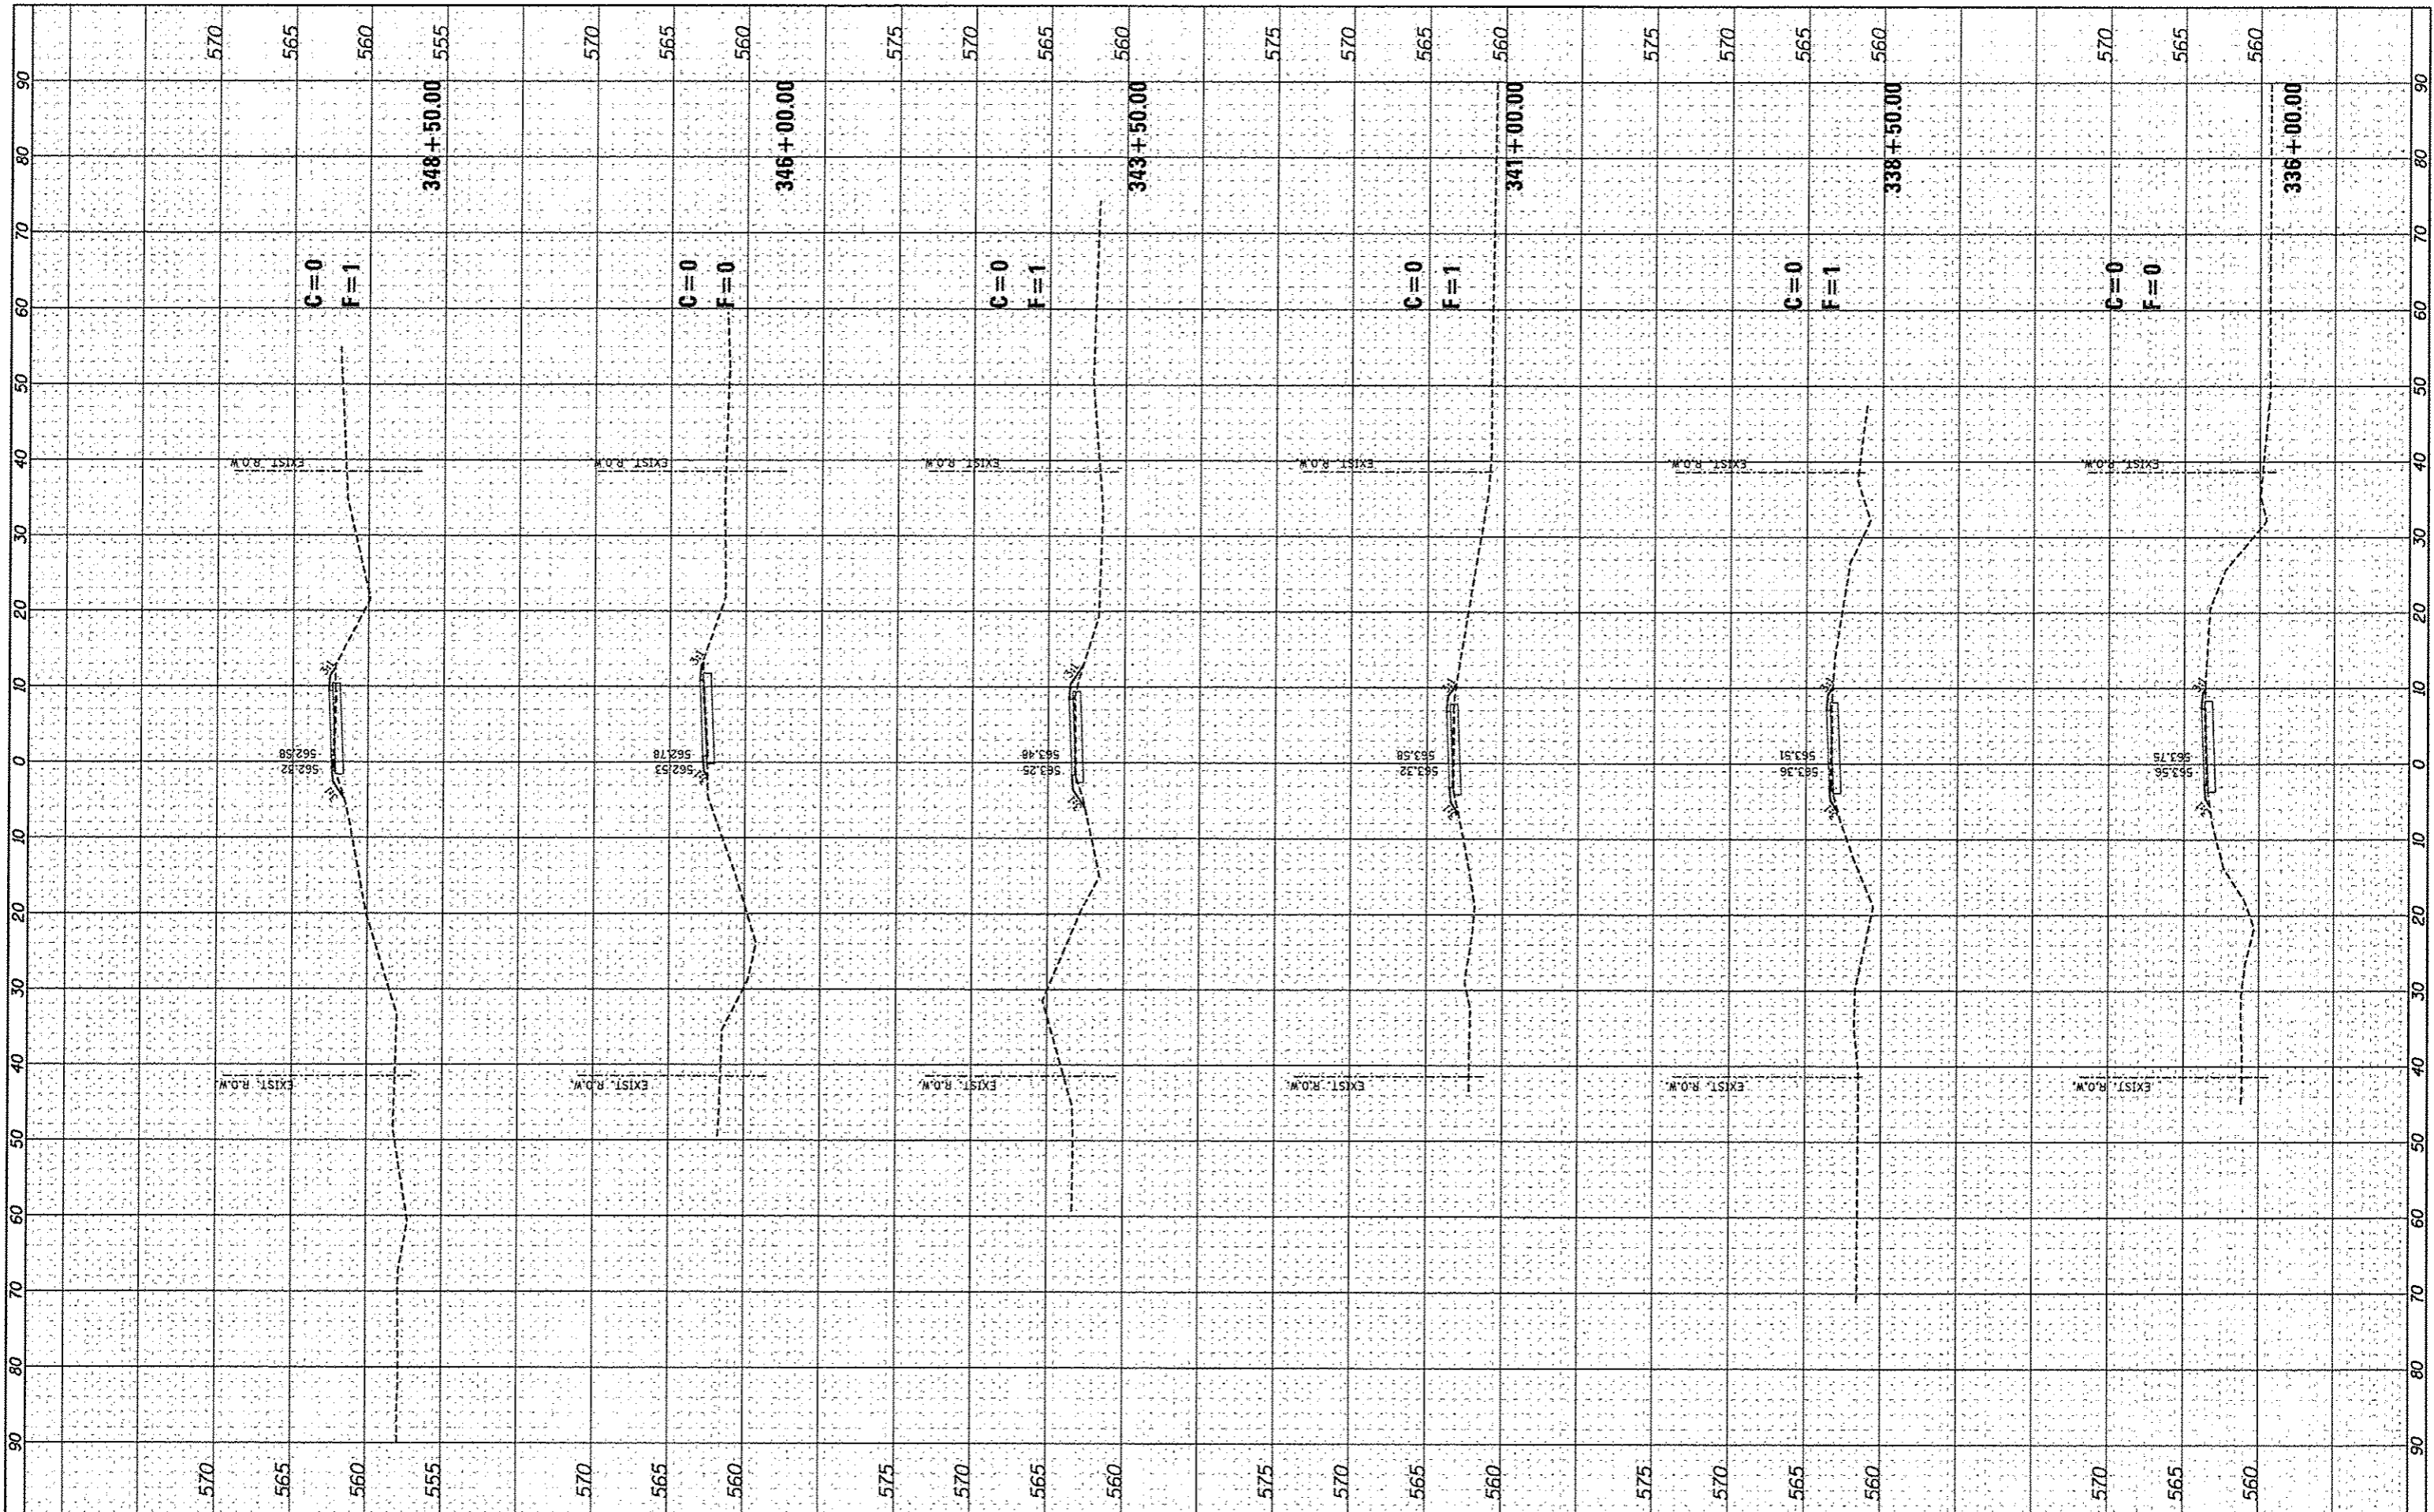

FILE NAME *	USER NAME * Jeremy	DESIGNED - SAS	REVISED -
#FILE#		DRAWN - JQH	REVISED -
		CHECKED - WJB	REVISED -
		DATE - 11/30/12	REVISED -

**MADISON COUNTY TRANSIT DISTRICT
HERITAGE BIKEWAY**

**HERITAGE BIKEWAY
CROSS SECTIONS**

SCALE: 1"=10' SHEET NO. 28 OF 46 SHEETS STA. 336+00.00 TO STA. 348+50.00

F.A. RTE.	SECTION	COUNTY	TOTAL SHEETS	SHEET NO.
	06-00016-00-BT	MADISON	310	285
				CONTRACT NO. 97433
ILLINOIS FED. AID PROJECT				