


FINAL SURVEY	DATE
SURVEY	
NOTE BOOK	
TEMPLATE	
AREAS CHECKED	
NO.	

ORIGINAL SURVEY	DATE
SURVEY	
NOTE BOOK	
TEMPLATE	
AREAS CHECKED	
NO.	

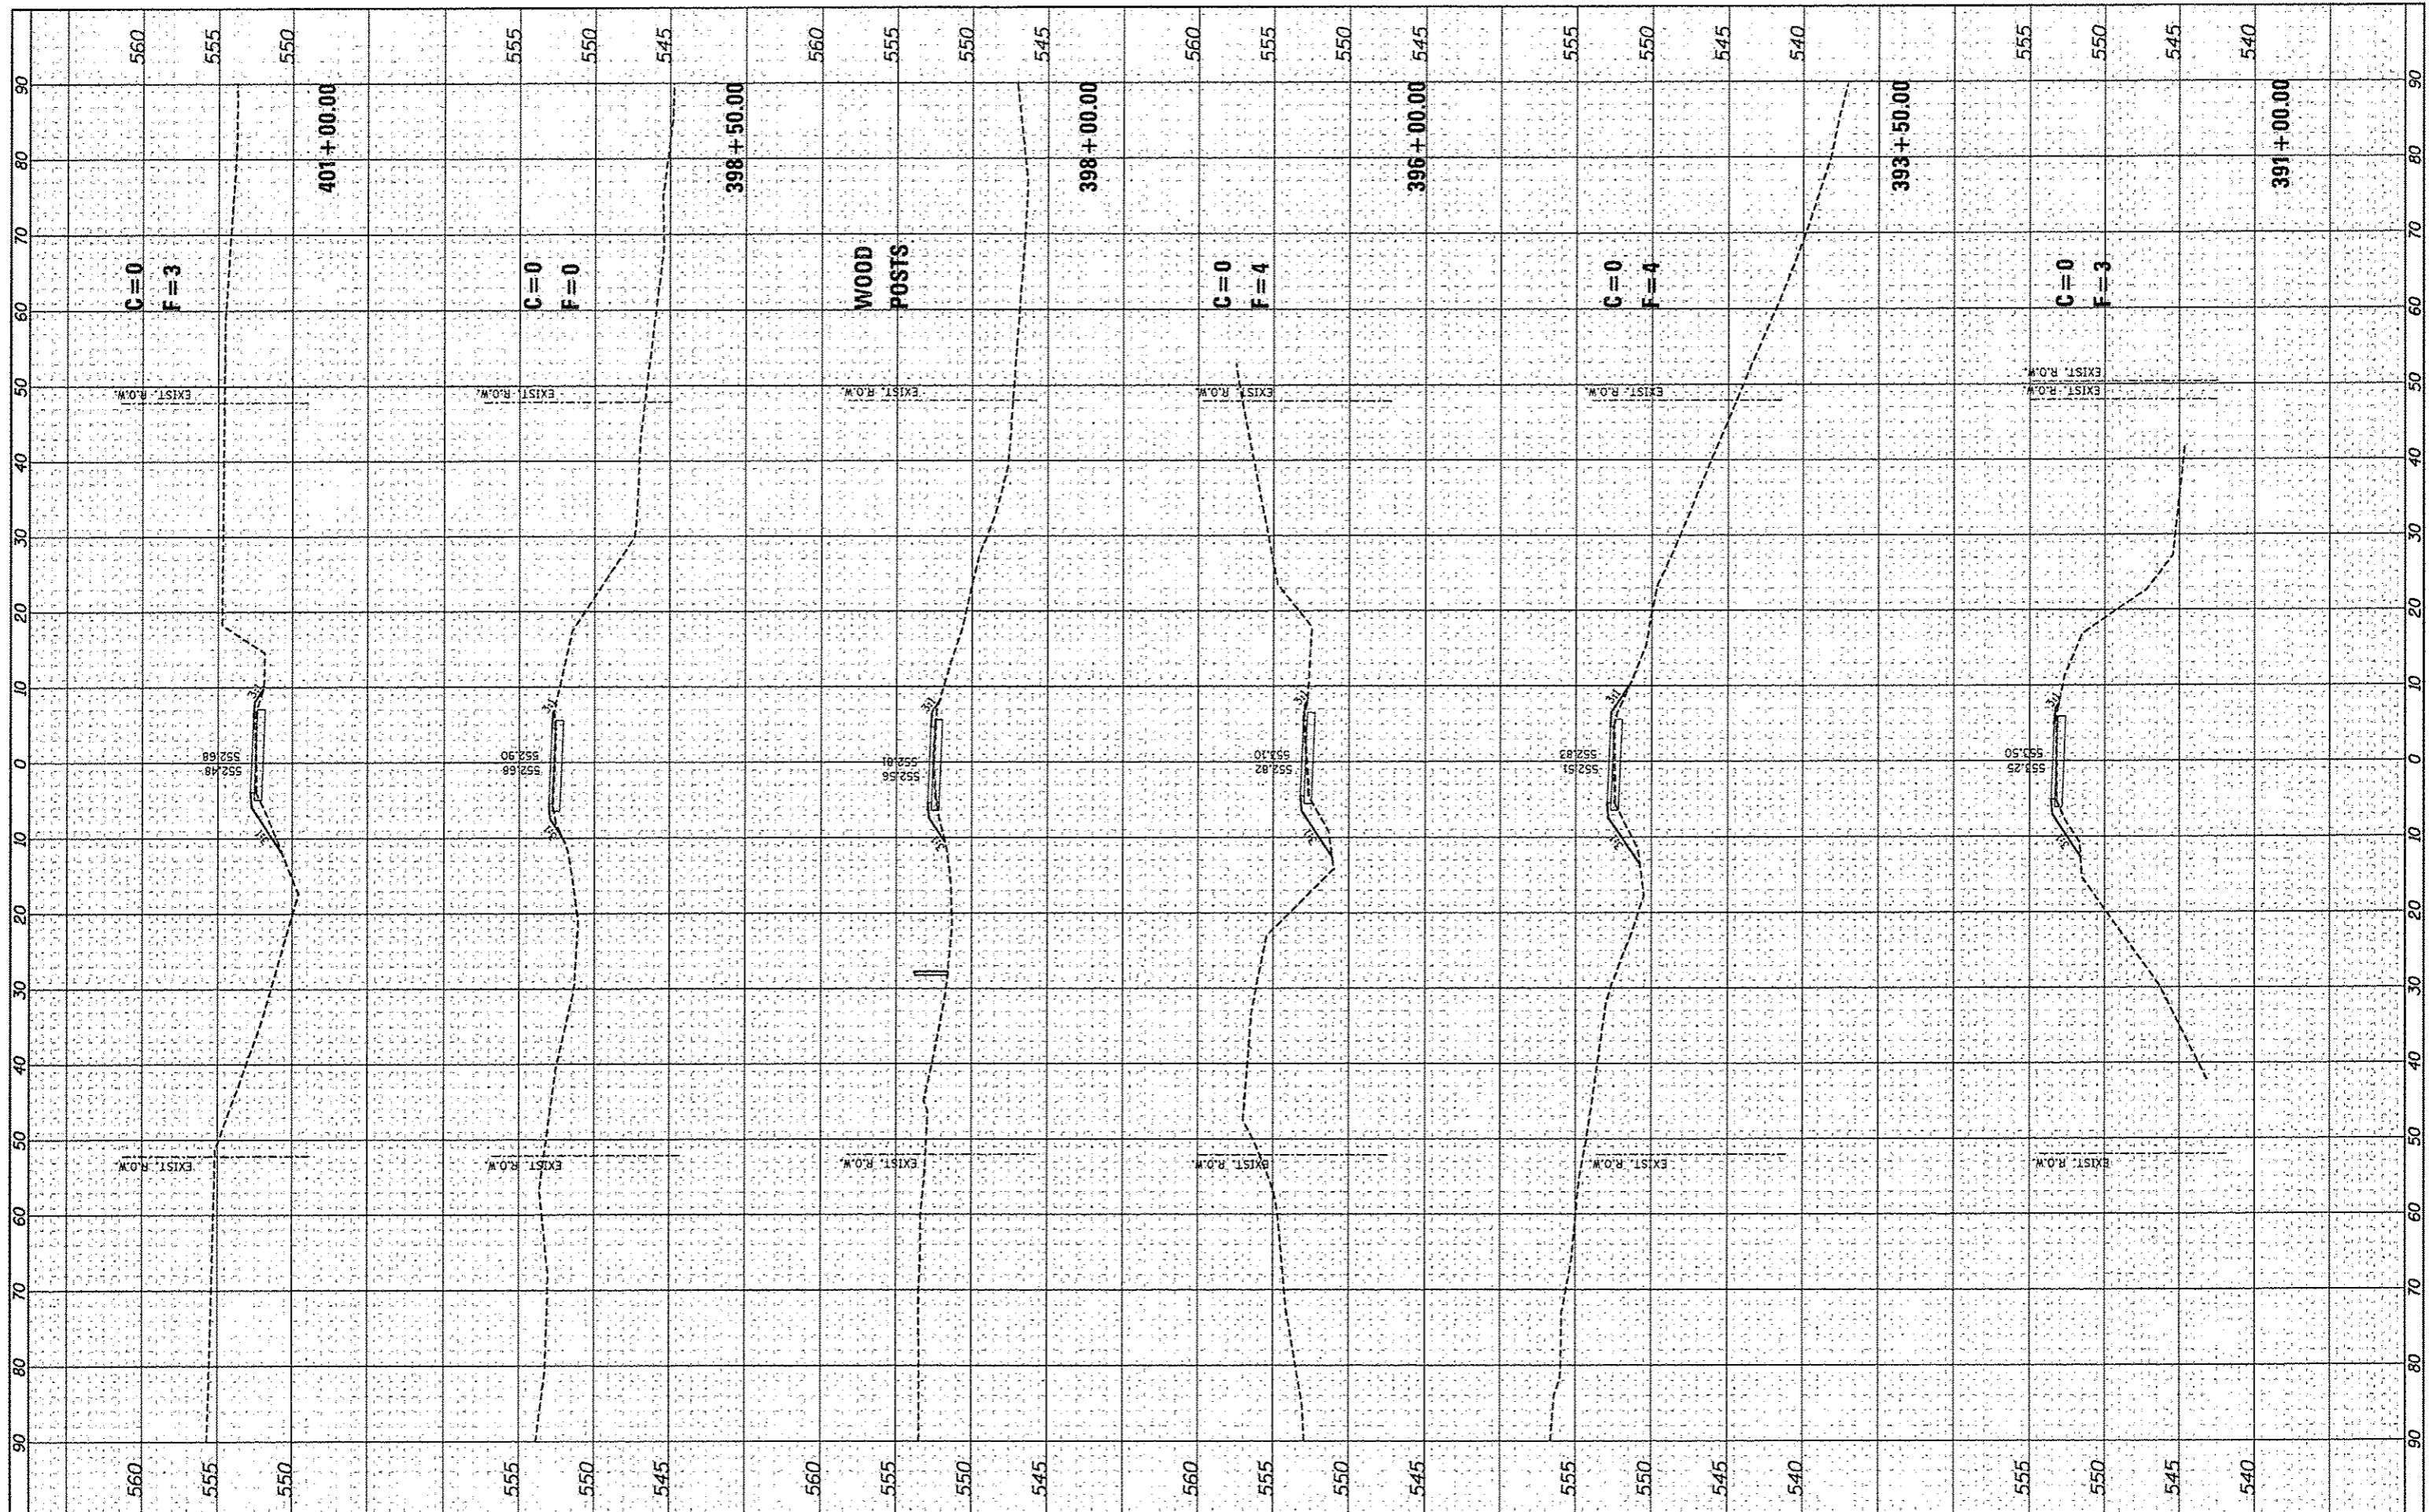

FILE NAME *	USER NAME * Jeremy	DESIGNED - SAS	REVISED -	<b>MADISON COUNTY TRANSIT DISTRICT HERITAGE BIKEWAY</b>	<b>HERITAGE BIKEWAY CROSS SECTIONS</b>			F.A. RTE.	SECTION	COUNTY	TOTAL SHEETS	SHEET NO.
#FILE#		DRAWN - JDH	REVISED -		SCALE: 1"=10'    SHEET NO. 34 OF 46 SHEETS    STA. 391+00.00 TO STA. 401+00.00			06-00016-00-BT	MADISON	310	291	
		CHECKED - WJB	REVISED -									
		DATE - 11/30/12	REVISED -									
CONTRACT NO. 97433												
ILLINOIS FED. AID PROJECT												