


DATE	BY

DATE	BY

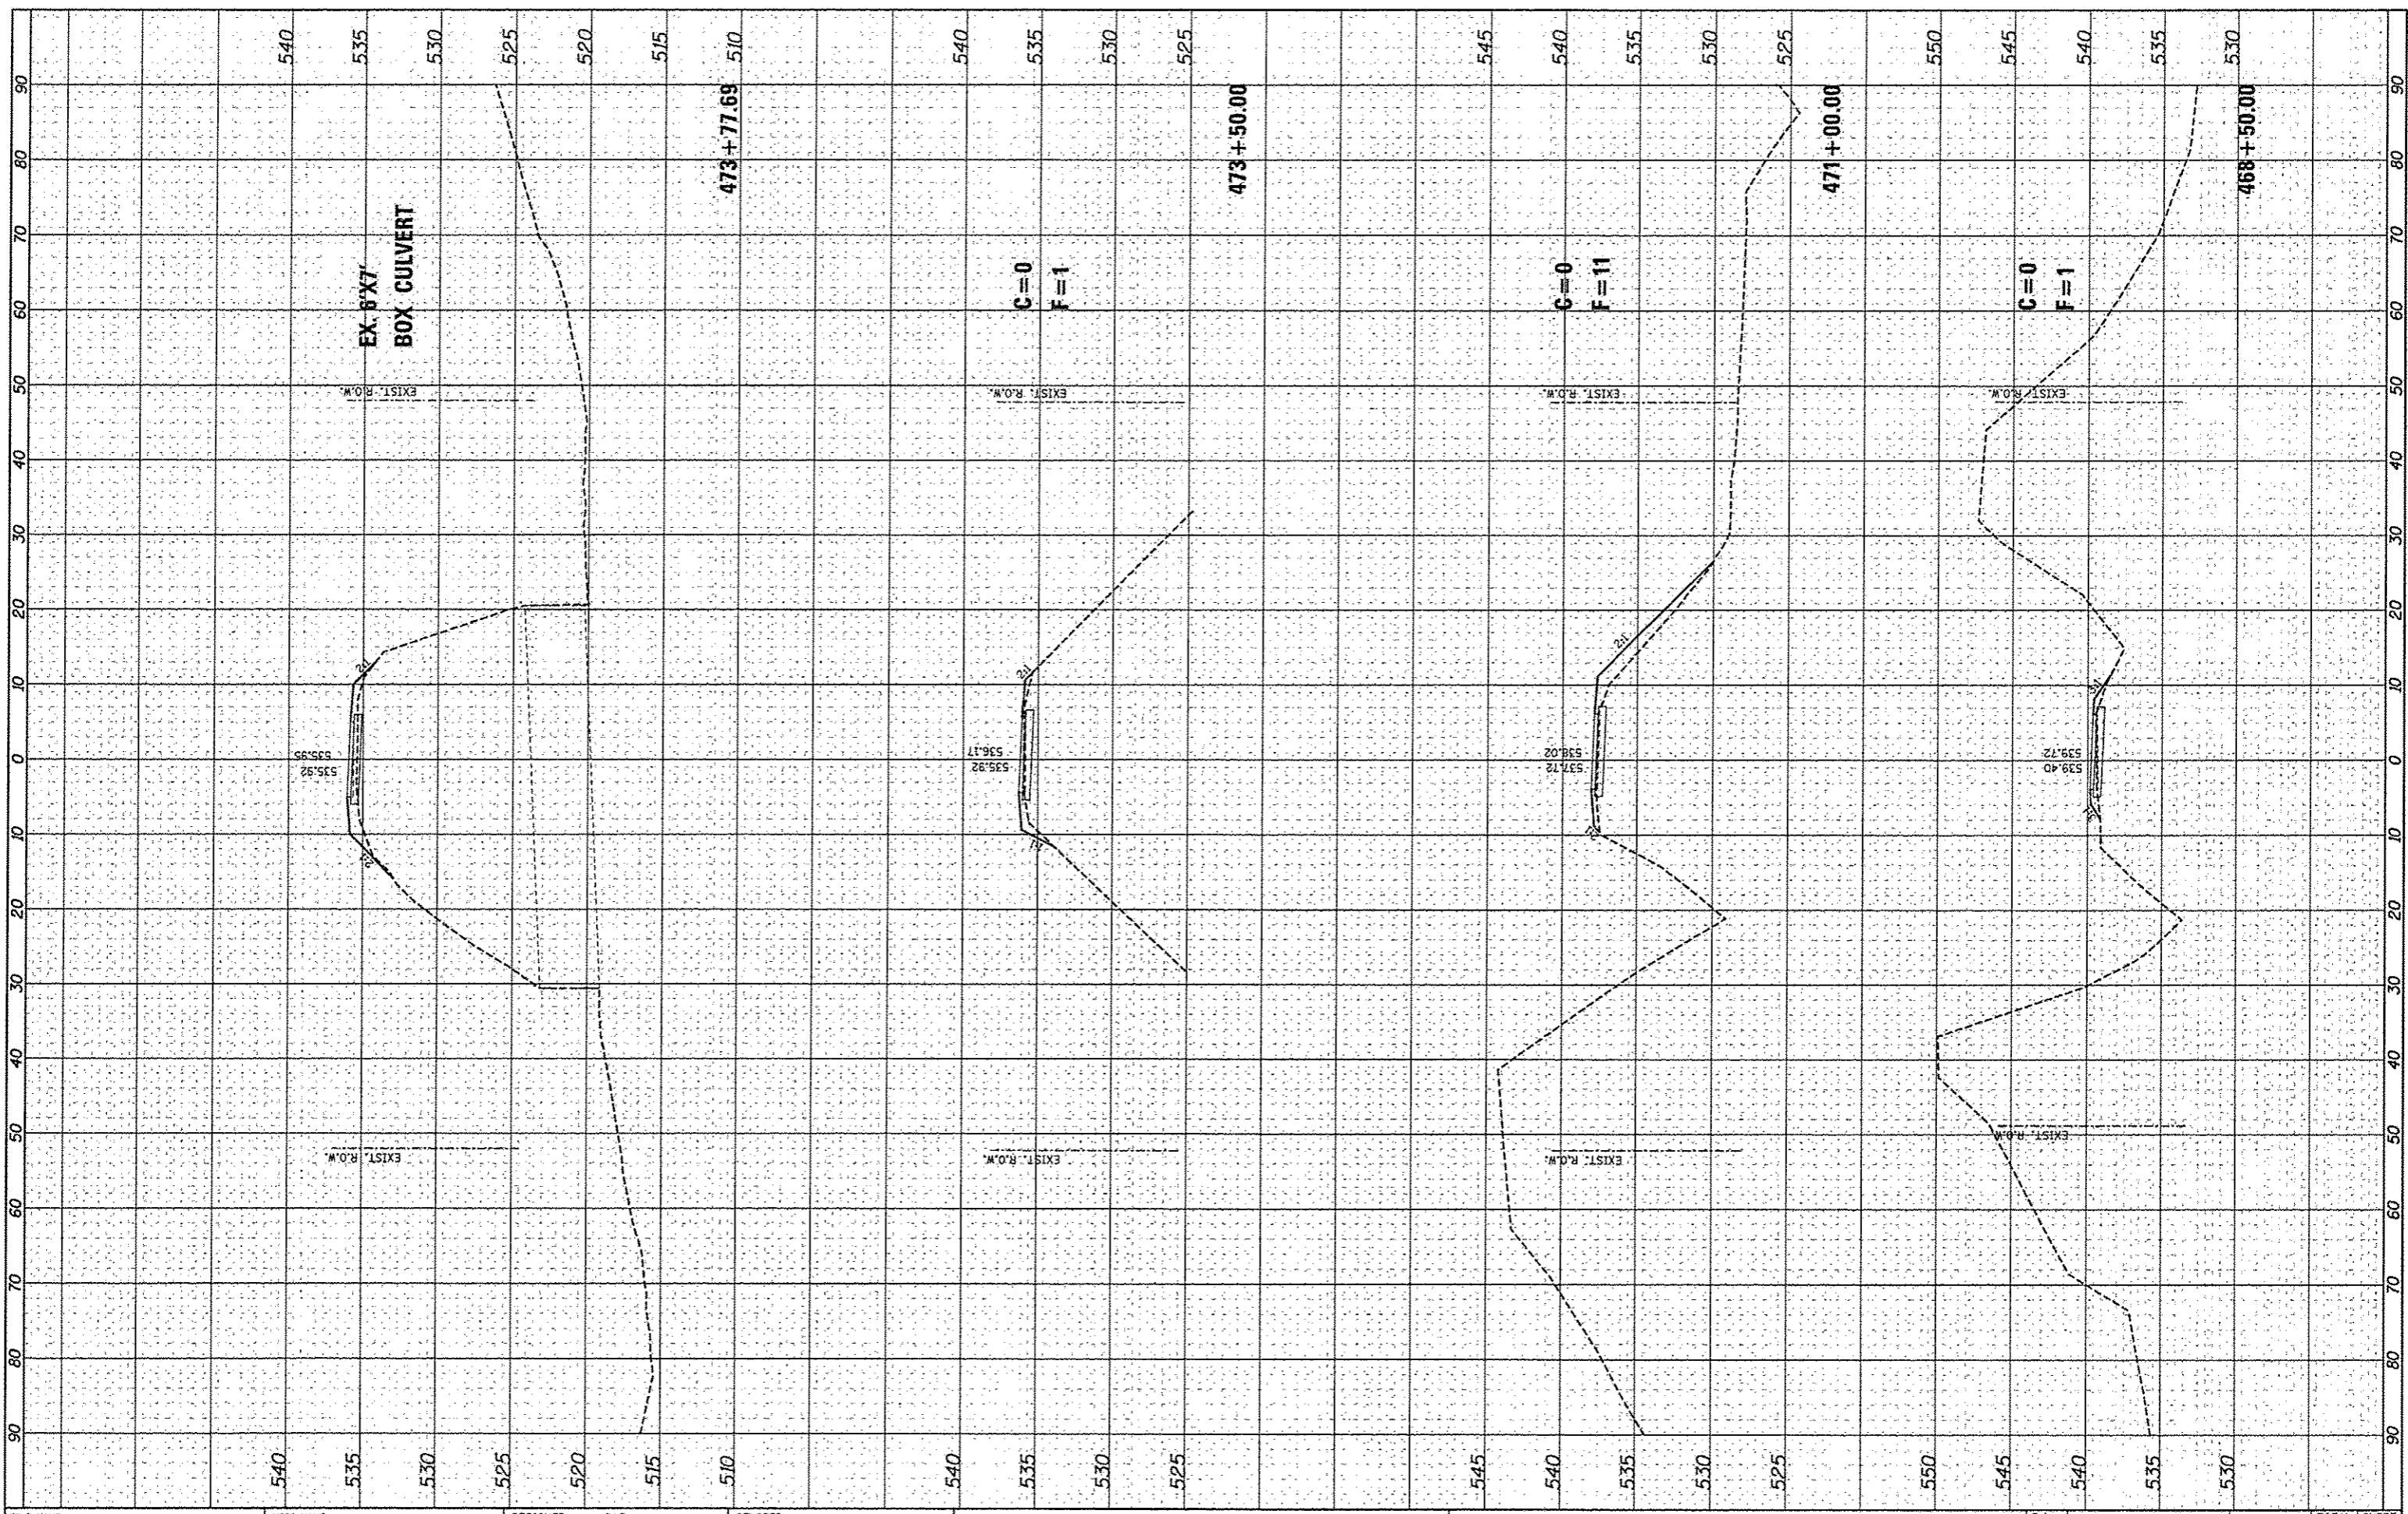

FILE NAME *	USER NAME * jeramy	DESIGNED - SAS	REVISED -	MADISON COUNTY TRANSIT DISTRICT HERITAGE BIKEWAY	HERITAGE BIKEWAY CROSS SECTIONS			F.A. RTE.	SECTION	COUNTY	TOTAL SHEETS	SHEET NO.
#FILE#		DRAWN - JDH	REVISED -		06-00016-00-BT	MADISON	310	299				
		CHECKED - WJB	REVISED -		CONTRACT NO. 97433							
		DATE - 11/30/12	REVISED -		SCALE: 1"=10'	SHEET NO. 42 OF 46 SHEETS	STA. 468+50.00 TO STA. 473+77.69	ILLINOIS FED. AID PROJECT				