


DATE	
BY	
SAVED	
PLOTTED	
TEMPLATE	
NOTE BOOK	
AREAS CHECKED	

DATE	
BY	
SAVED	
PLOTTED	
TEMPLATE	
NOTE BOOK	
AREAS CHECKED	

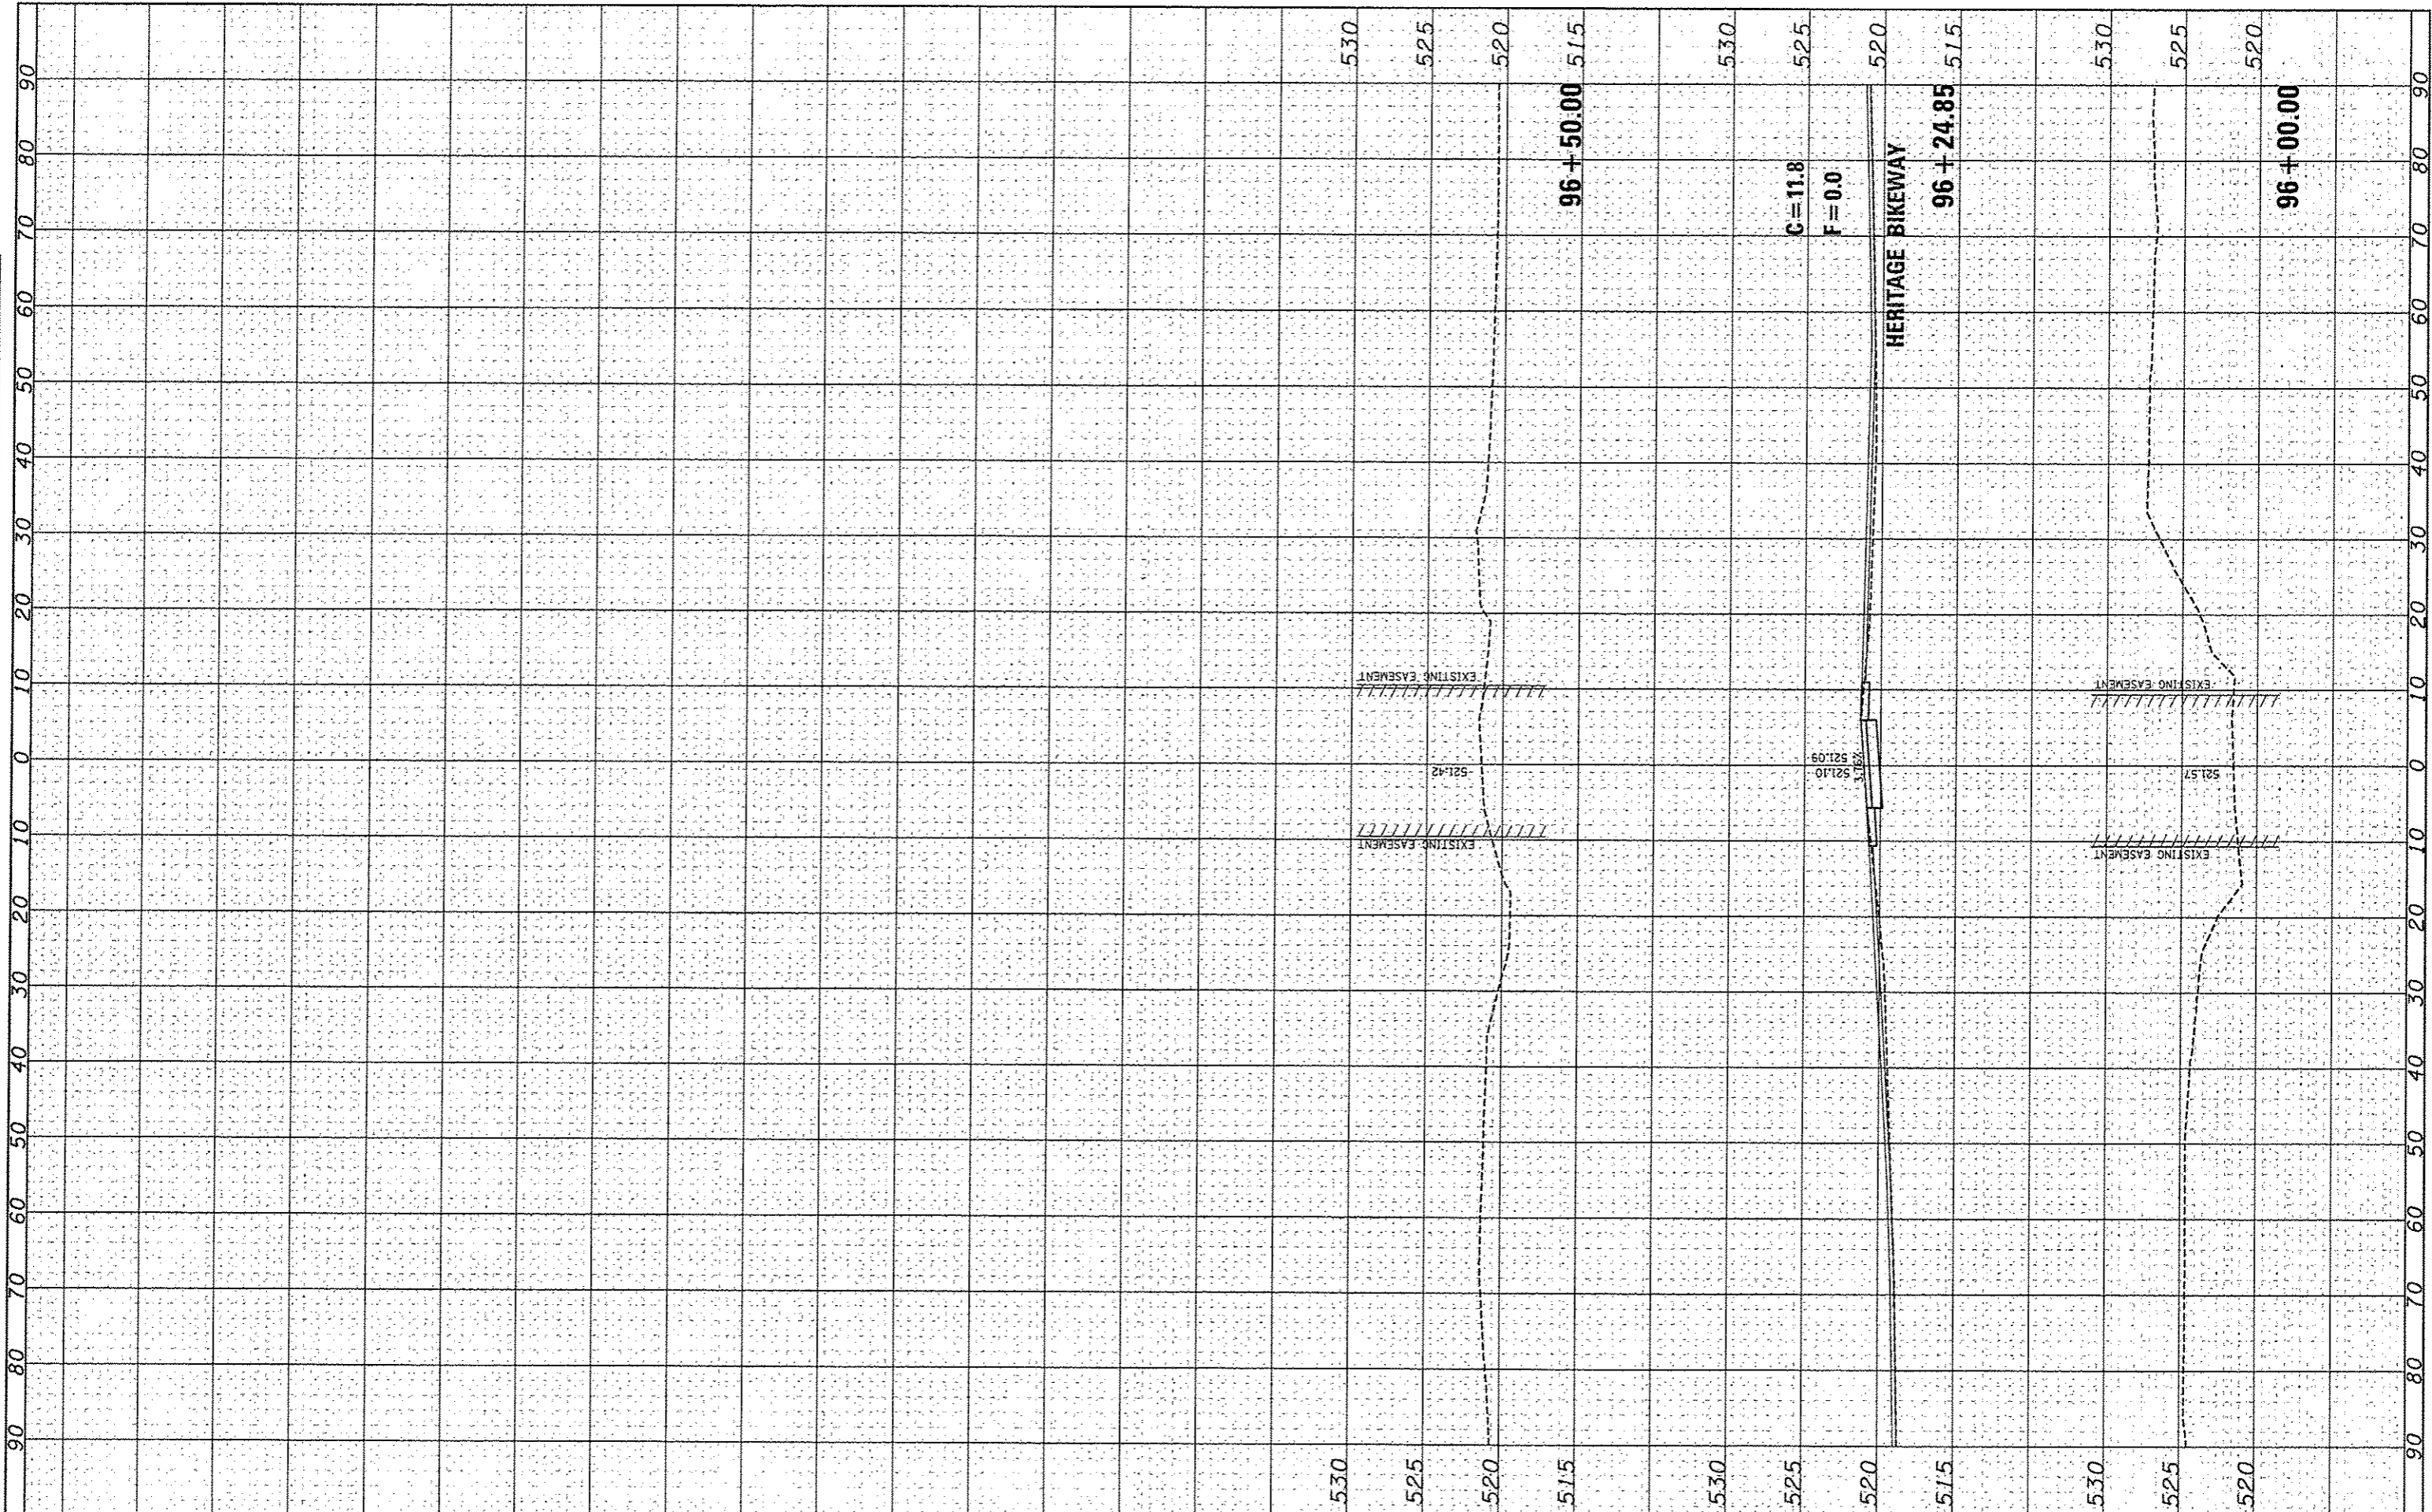

FILE NAME *	USER NAME * Jeremy	DESIGNED - SAS	REVISED -	MADISON COUNTY TRANSIT DISTRICT HERITAGE BIKEWAY	BLACK OAK LANE CROSS SECTIONS		F.A. RTE.	SECTION	COUNTY	TOTAL SHEETS	SHEET NO.
#FILE#		DRAWN - JDH	REVISED -					06-00016-00-BT	MADISON	310	310
		CHECKED - WJB	REVISED -							CONTRACT NO. 97433	
		DATE - 11/30/12	REVISED -				SCALE: 1"=10'	SHEET NO. 1 OF 1 SHEETS	STA. 96+00.00	TO STA. 96+50.00	

ILLINOIS FED. AID PROJECT