


106+00

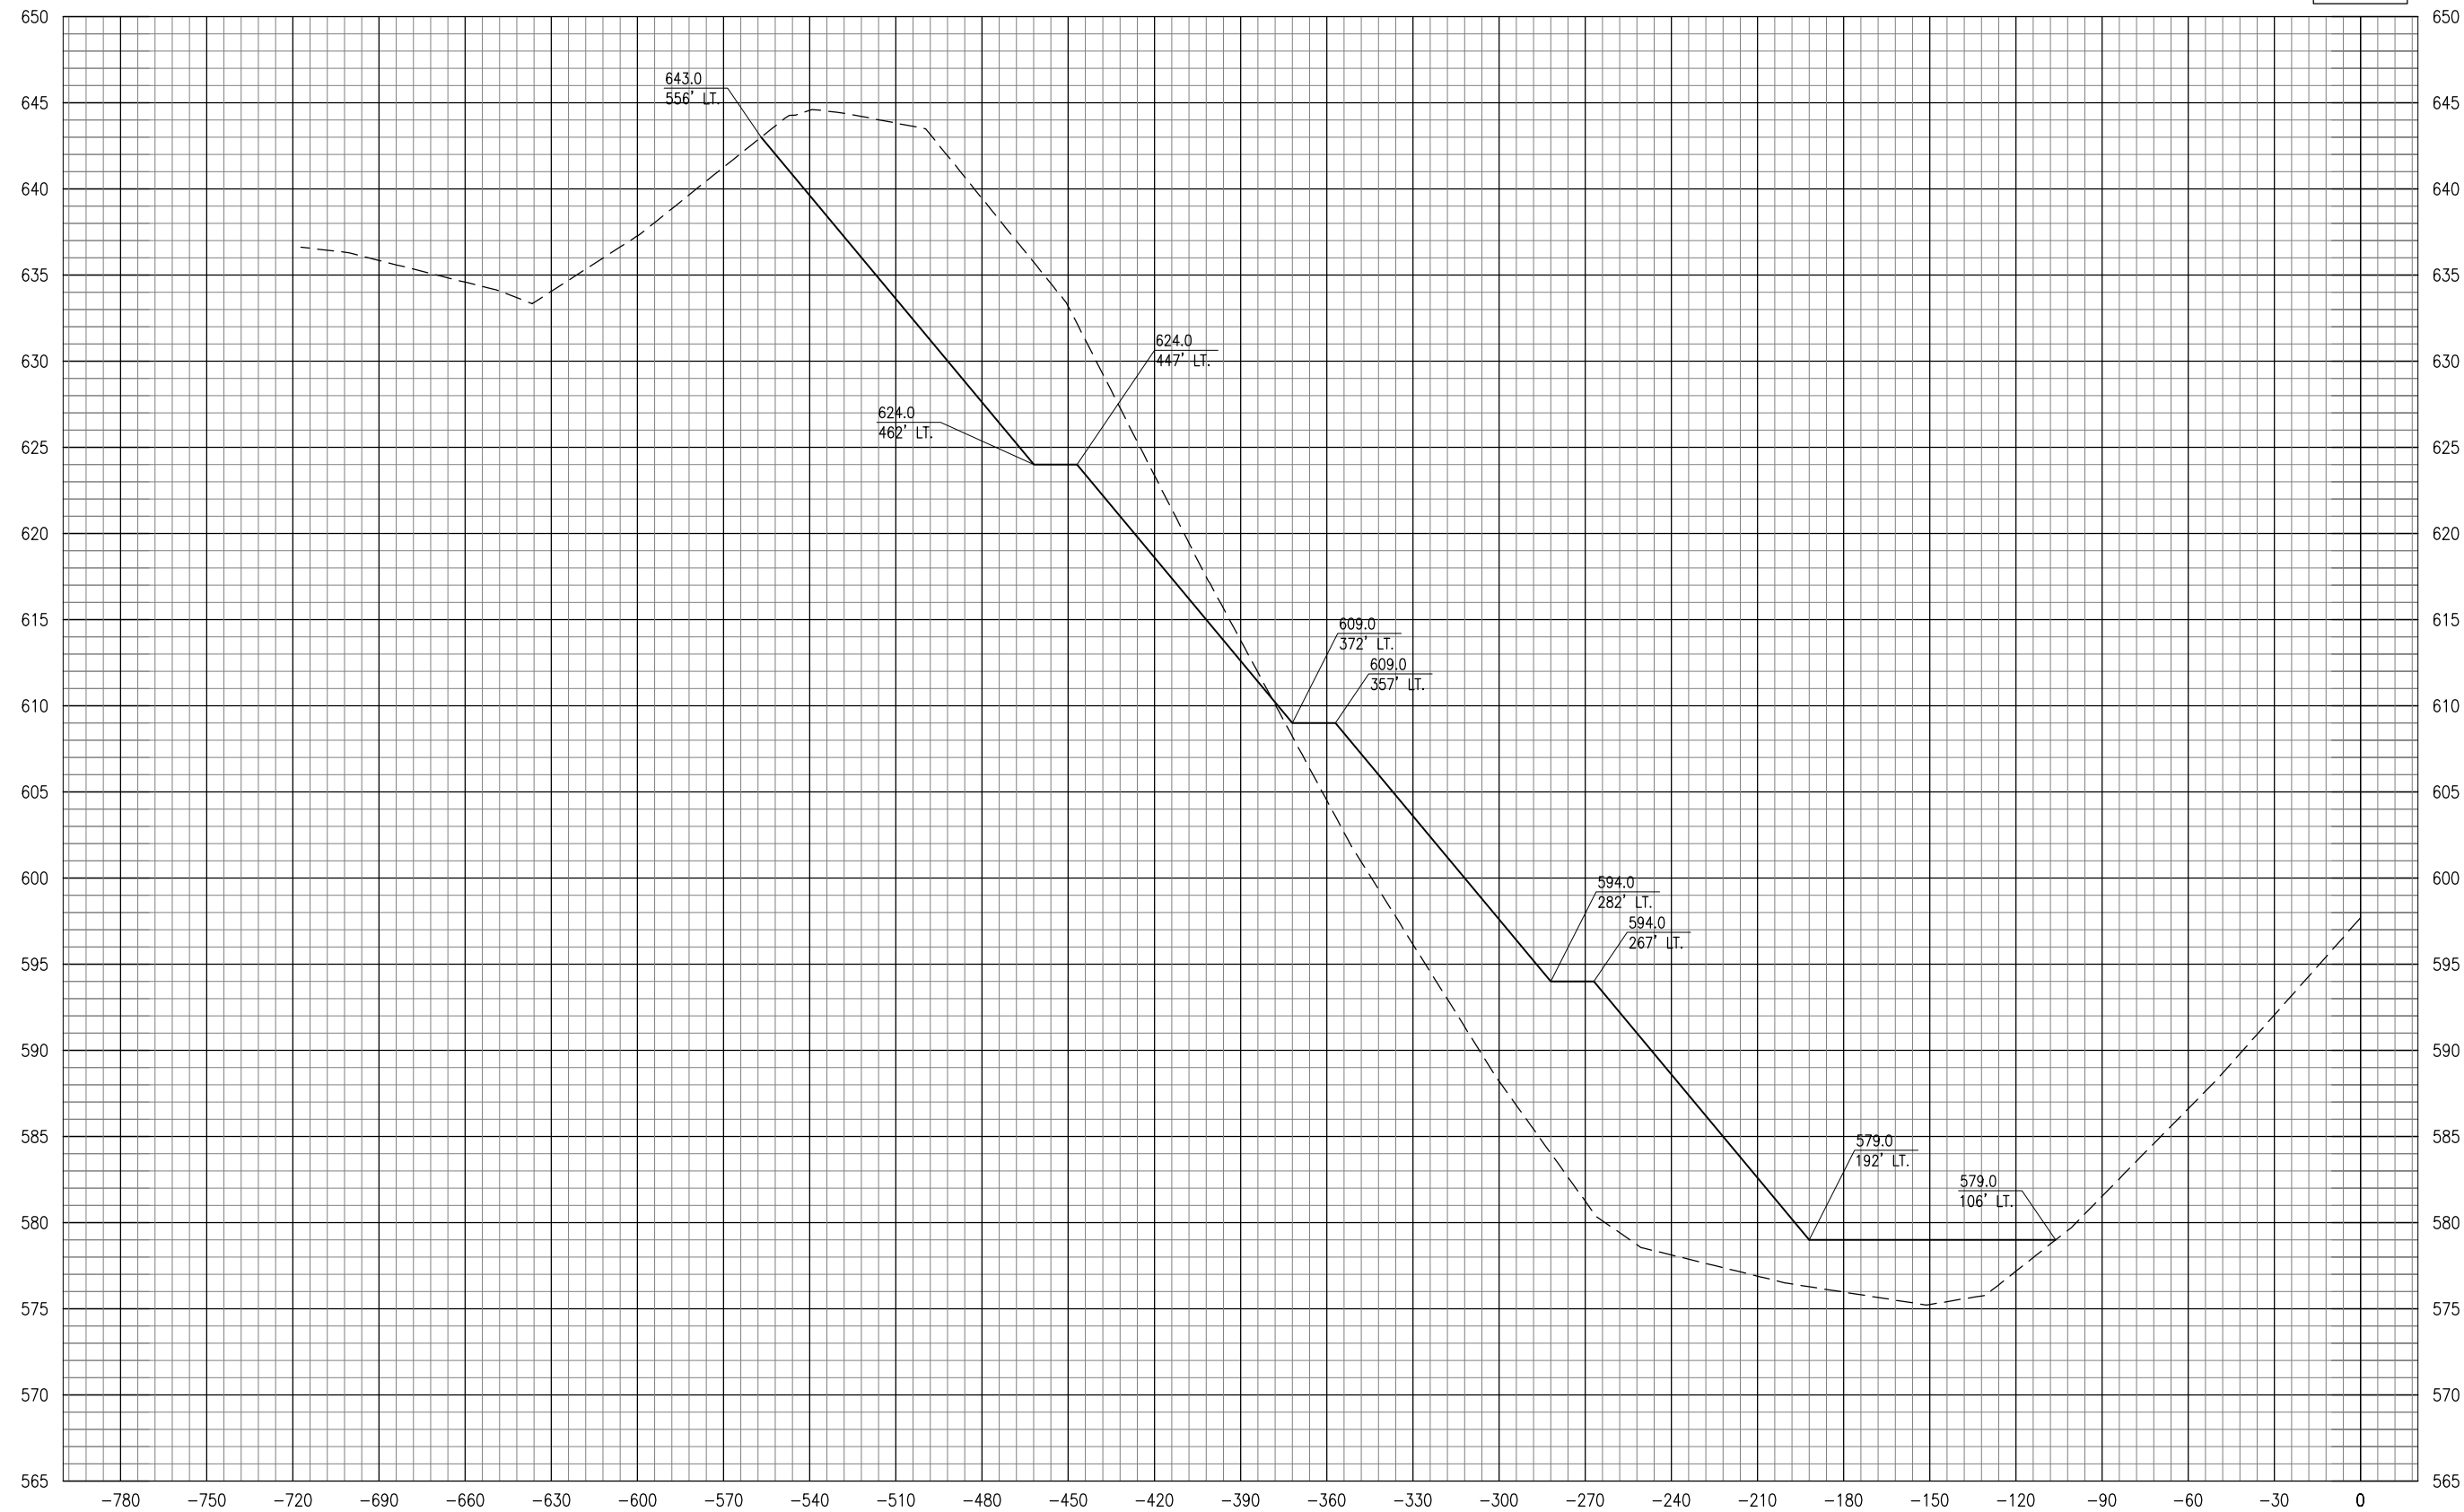

JAN 11, 2013 8:59 AM KINC00394
E:\AIRPORTS\MARSHALL\10A005\AIRPORT\SHEETS\SECTIONS-2012-11\SURVEY-25FT.DWG

REVISION	DATE

HANSON PROJ. NO. 10A0051
 FILENAME: SECTIONS-2012-11\SURVEY-25FT.DWG
 SCALE: H. 1" = 20' V. 1" = 5'
 DATE: 12/14/12
 LAYOUT: MLH 03/30/12
 DRAWN: DAW 03/30/12
 REVIEWED: JSL
 IL PROJ.: C75-4223 BLOCK GRANT PROJ.: 3-17-0059-B15

<p>© Copyright Hanson Professional Services Inc. 2013 Hanson Professional Services Inc. 1525 South Sixth Street Springfield, Illinois 62703-2886 Ph: (217) 788-2450 Fax: (217) 788-2503 www.hanson-inc.com Offices Nationwide</p>
--

APPROACH WORK TO
 RUNWAY END 31
 CROSS-SECTIONS FOR
 APPROACH WORK
 STA. 106+00