



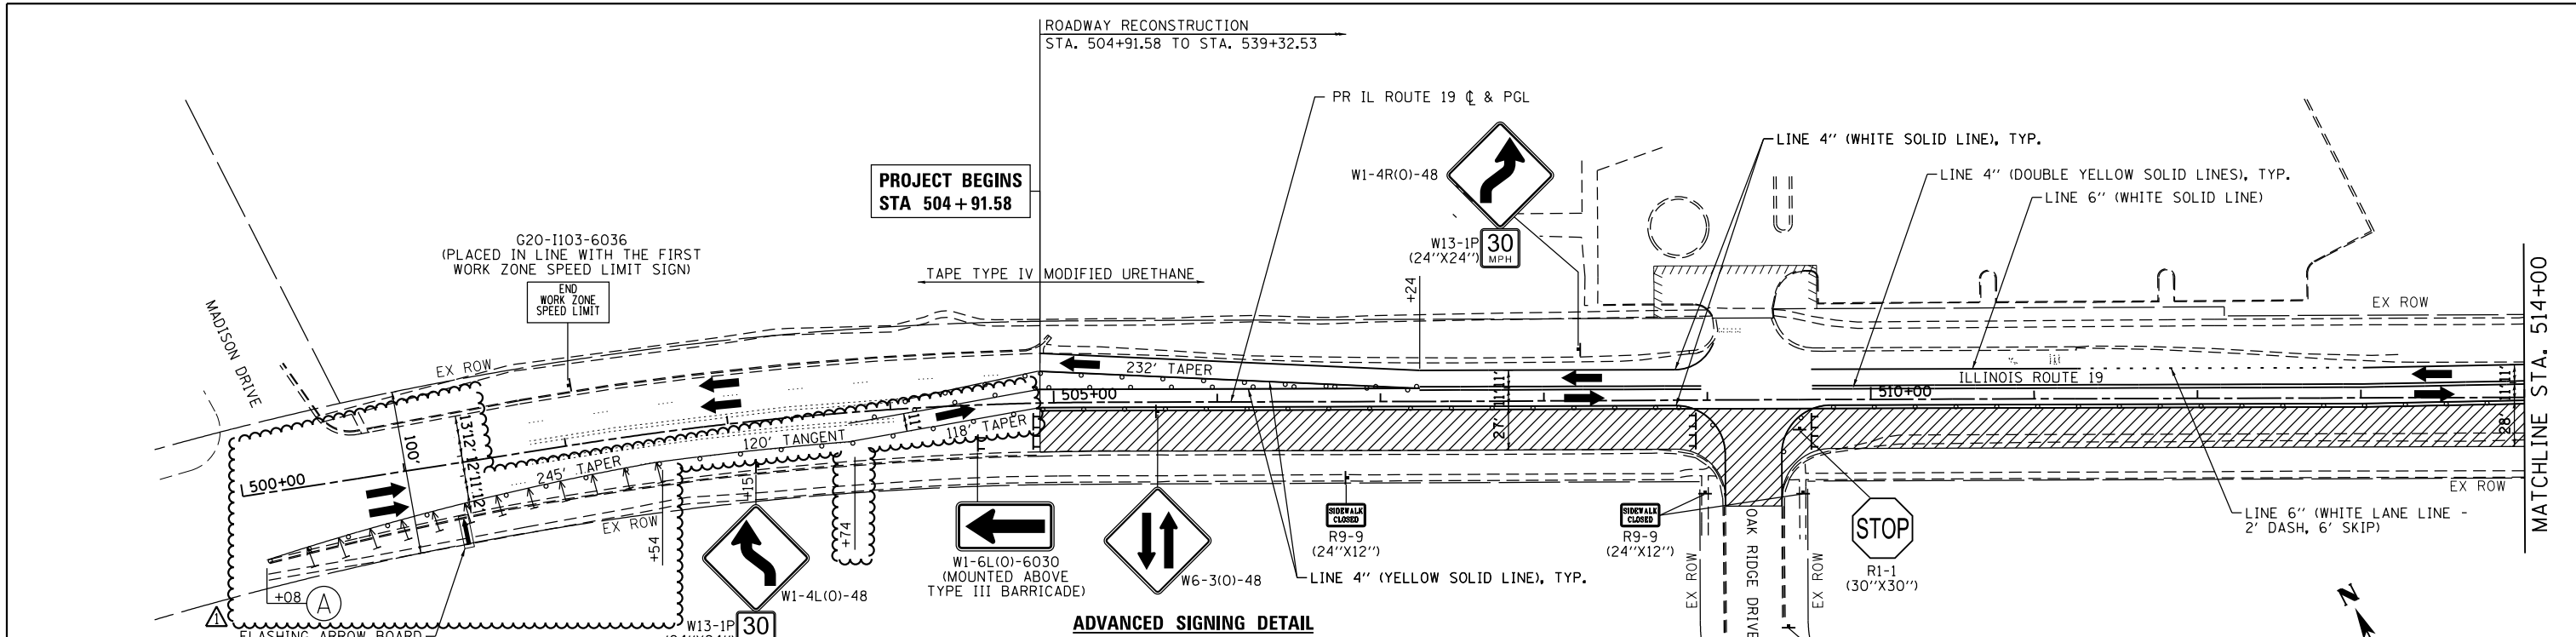


DATE	
BY	
PLAN	SURVEYED
	PLOTTED
	ALIGNED
	CHECKED
	FILED
	NO. 1
	NO. 2
	NO. 3
	NO. 4
	NO. 5
	NO. 6
	NO. 7
	NO. 8
	NO. 9
	NO. 10




**LEGEND:**

- WORK ZONE (HMA PAVEMENT)
- DIRECTION OF TRAFFIC
- TYPE III BARRICADE
- MAINTENANCE OF TRAFFIC SIGN
- TYPE II BARRICADES OR DRUMS PLACED AT 50' C-C IN TANGENTS, 20' C-C IN TAPERS, AND 10' IN RADII.

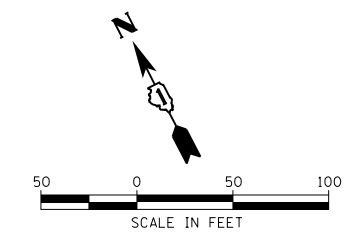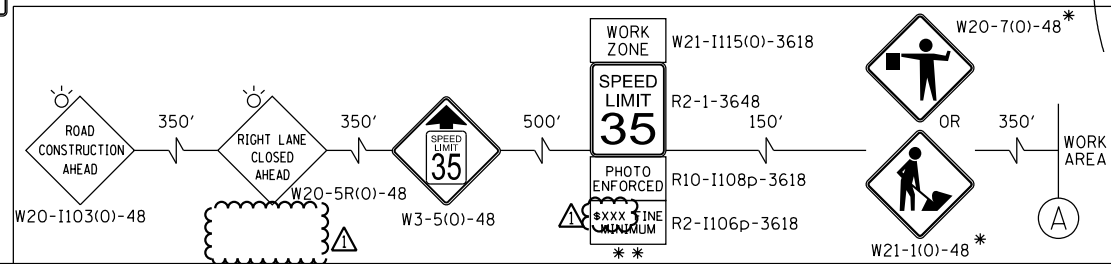

DATE	
BY	
PROFILE	SURVEYED
	PLOTTED
	GRADES CHECKED
	STRUCTURE NOTATIONS OK'D
	NO. 1
	NO. 2
	NO. 3
	NO. 4
	NO. 5
	NO. 6
	NO. 7
	NO. 8
	NO. 9
	NO. 10

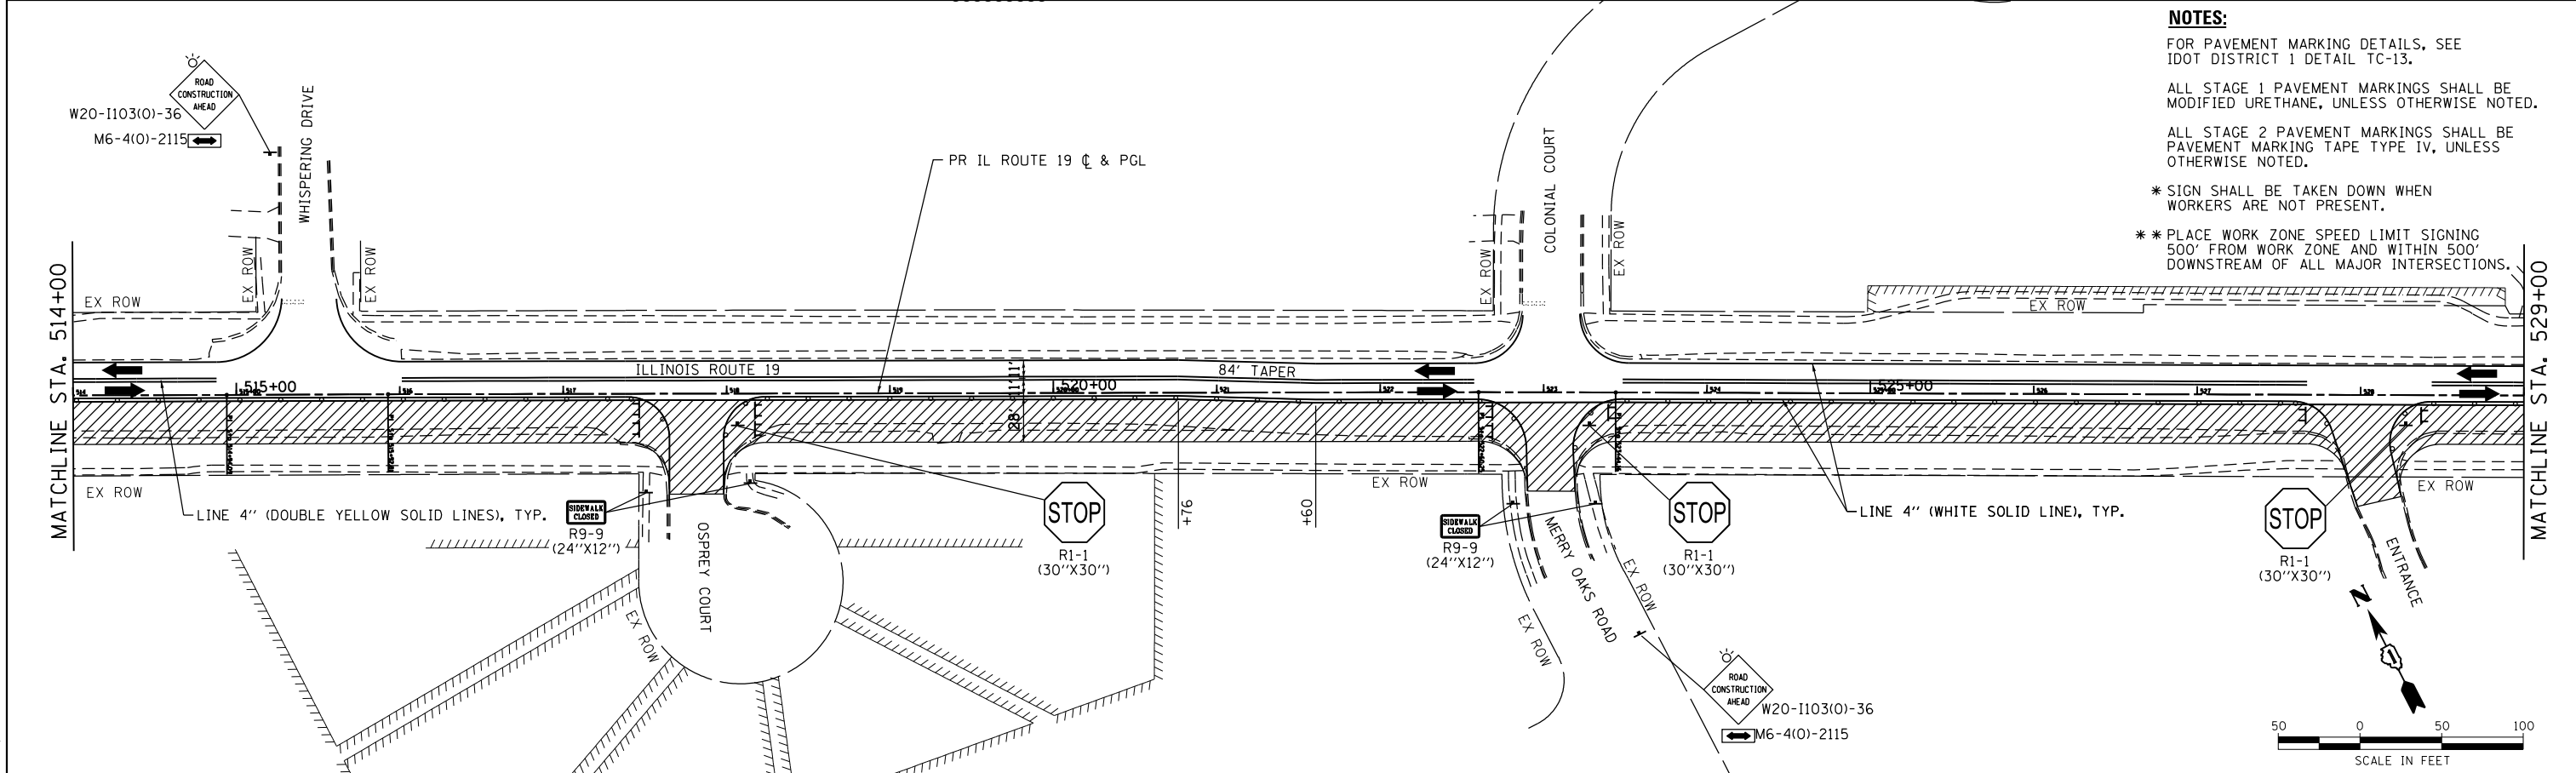

**NOTES:**

FOR PAVEMENT MARKING DETAILS, SEE IDOT DISTRICT 1 DETAIL TC-13.

ALL STAGE 1 PAVEMENT MARKINGS SHALL BE MODIFIED URETHANE, UNLESS OTHERWISE NOTED.

ALL STAGE 2 PAVEMENT MARKINGS SHALL BE PAVEMENT MARKING TAPE TYPE IV, UNLESS OTHERWISE NOTED.

\* SIGN SHALL BE TAKEN DOWN WHEN WORKERS ARE NOT PRESENT.

\*\* PLACE WORK ZONE SPEED LIMIT SIGNING 500' FROM WORK ZONE AND WITHIN 500' DOWNSTREAM OF ALL MAJOR INTERSECTIONS.



HRG PROJECT NO.: 8660266  
 HRG PROJ. CONTACT: 266-srt-mot-01-02.cgm  
 FILE NUMBER: 266-srt-mot-01-02.cgm  
 PEN TABLE: p01tbltbl.tbl



USER NAME = jhorwit	DESIGNED - JRM	REVISED - 2/20/2019
	DRAWN - JCH	REVISED -
PLOT SCALE =	CHECKED - TEH	REVISED -
PLOT DATE = 2/20/2019	DATE - 11/15/2018	REVISED -

STATE OF ILLINOIS  
 DEPARTMENT OF TRANSPORTATION

SUGGESTED MAINTENANCE OF TRAFFIC - STAGE 1  
 ILLINOIS ROUTE 19  
 SCALE: 1"=50' SHEET 3 OF 6 SHEETS STA. 504+91.58 TO STA. 529+00


F.A.U. RTE.	SECTION NO.	COUNTY	TOTAL SHEETS	SHEET NO.
1321	10-00055-00-WR	COOK	116	21
CONTRACT NO. 61F41				
FED. ROAD DIST. NO. ILLINOIS FED. AID PROJECT				



DATE	
BY	
PLAN	SURVEYED
	PLOTTED
	NOTED
	CHECKED
	FILED
	NO.


DATE	
BY	
PROFILE	SURVEYED
	PLOTTED
	NOTED
	CHECKED
	FILED
	NO.

HRG PROJECT NO.: 8660266  
 HRG PROJ. CONTACT: 266-507-7022-01.dgn  
 FILE NUMBER: 266-507-7022-01.dgn  
 PEN TABLE: p001tbl.tbl

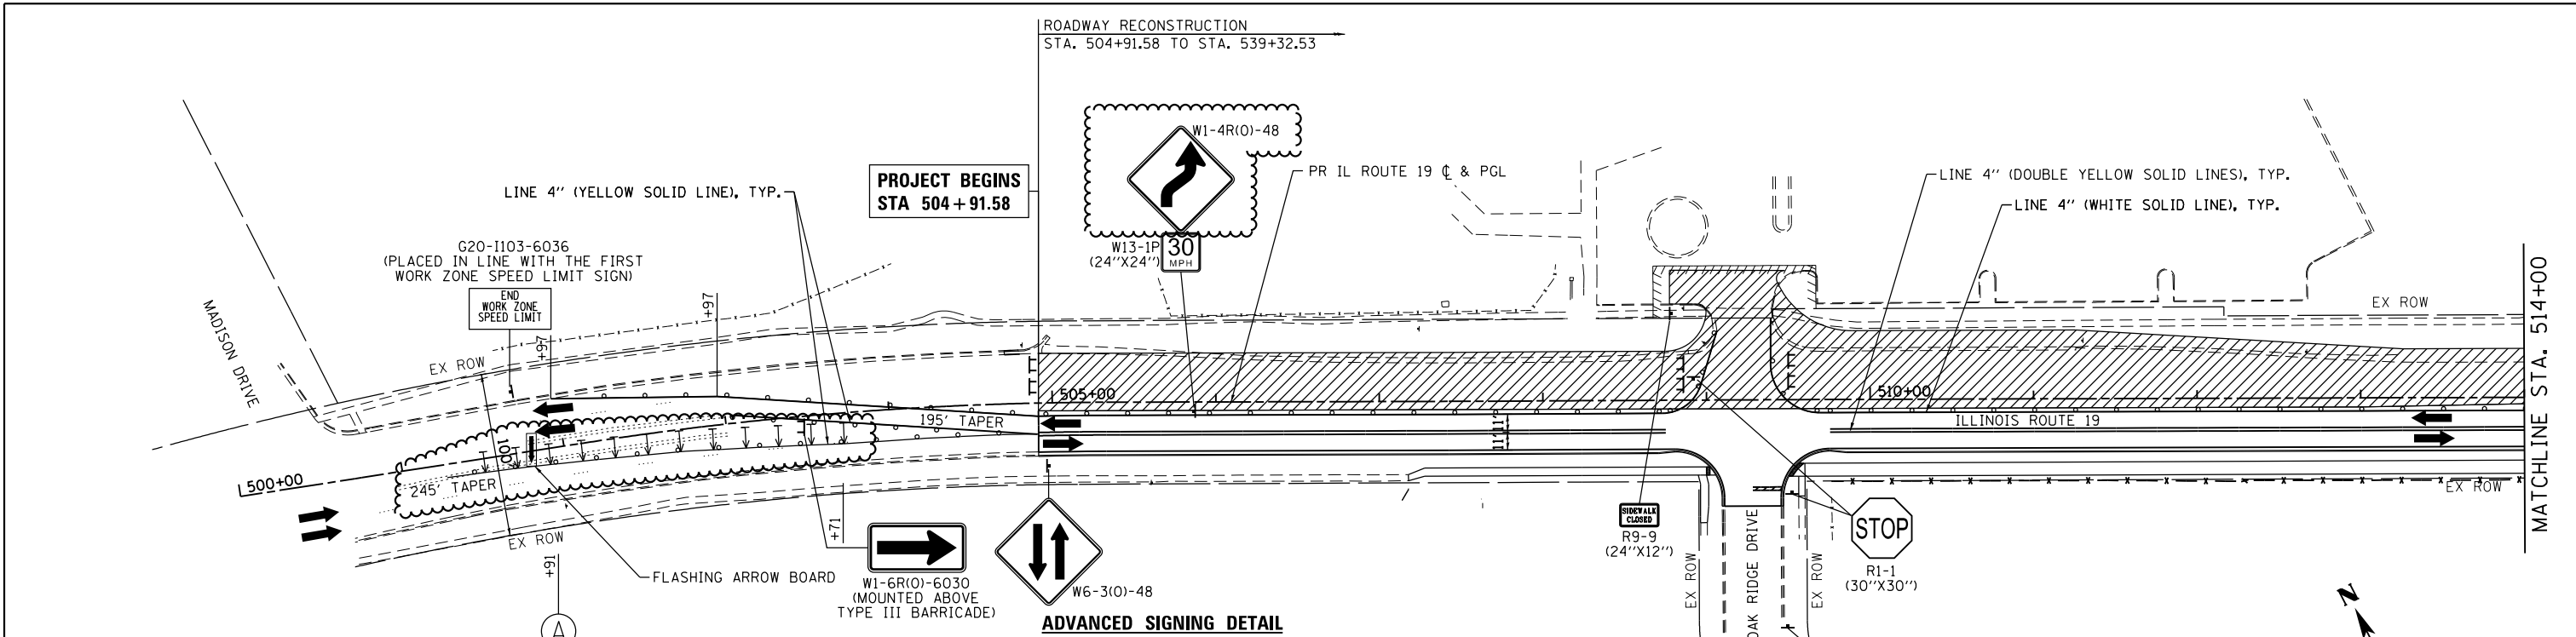

**LEGEND:**

- WORK ZONE (HMA PAVEMENT)
- DIRECTION OF TRAFFIC
- TYPE III BARRICADE
- MAINTENANCE OF TRAFFIC SIGN
- TYPE II BARRICADES OR DRUMS PLACED AT 50' C-C IN TANGENTS, 20' C-C IN TAPERS, AND 10' IN RADII.

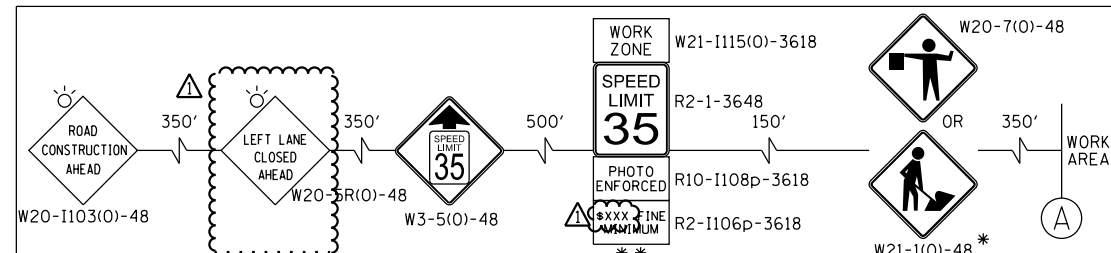

**NOTES:**


FOR PAVEMENT MARKING DETAILS, SEE IDOT DISTRICT 1 DETAIL TC-13.

ALL STAGE 1 PAVEMENT MARKINGS SHALL BE MODIFIED URETHANE, UNLESS OTHERWISE NOTED.

ALL STAGE 2 PAVEMENT MARKINGS SHALL BE PAVEMENT MARKING TAPE TYPE IV, UNLESS OTHERWISE NOTED.

\* SIGN SHALL BE TAKEN DOWN WHEN WORKERS ARE NOT PRESENT.

\*\* PLACE WORK ZONE SPEED LIMIT SIGNING 500' FROM WORK ZONE AND WITHIN 500' DOWNSTREAM OF ALL MAJOR INTERSECTIONS.

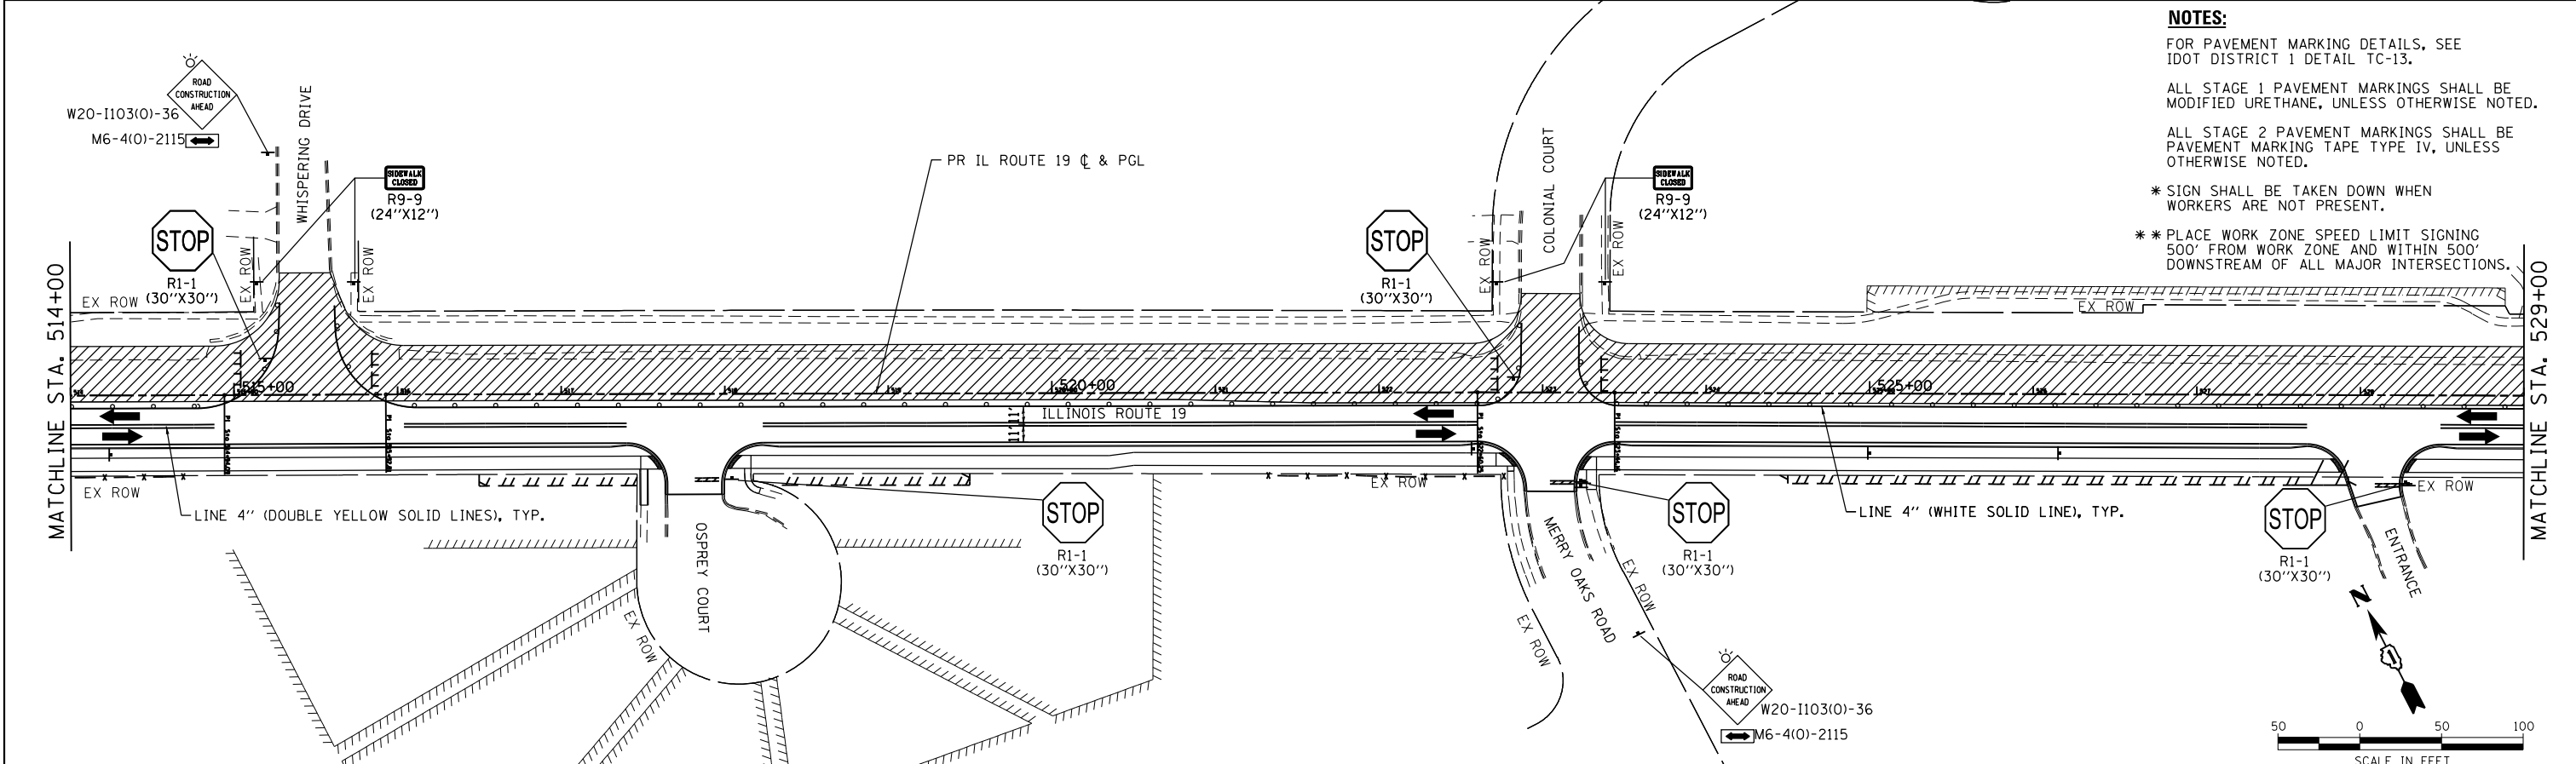

USER NAME = jhorwit	DESIGNED - JRM	REVISED - 2/20/2019
	DRAWN - JCH	REVISED -
	CHECKED - TEH	REVISED -
	DATE - 11/15/2018	REVISED -
PLOT SCALE =		
PLOT DATE = 2/20/2019		

STATE OF ILLINOIS  
 DEPARTMENT OF TRANSPORTATION



SUGGESTED MAINTENANCE OF TRAFFIC - STAGE 2  
 ILLINOIS ROUTE 19  
 SCALE: 1"=50' SHEET 5 OF 6 SHEETS STA. 504+91.58 TO STA. 529+00

F.A.U. RTE.	SECTION NO.	COUNTY	TOTAL SHEETS	SHEET NO.
1321	10-00055-00-WR	COOK	116	23
				CONTRACT NO. 61F41
FED. ROAD DIST. NO. ILLINOIS FED. AID PROJECT				

DATE	
BY	
PLAN	SURVEYED
	PLOTTED
	GRADES CHECKED
	STRUCTURE NOTATIONS CHECKED
	NOTE BOOK NO.
	FILE NAME
	PEN TABLE

DATE	
BY	
PROFILE	SURVEYED
	PLOTTED
	GRADES CHECKED
	STRUCTURE NOTATIONS CHECKED
	NOTE BOOK NO.
	FILE NAME
	PEN TABLE


HRG PROJECT NO.: 8660266  
 HRG PROJ. CONTACT: 266-srt-mt02-02.dgn  
 FILE NAME: 266-srt-mt02-02.dgn  
 PEN TABLE: p01tbl.tbl

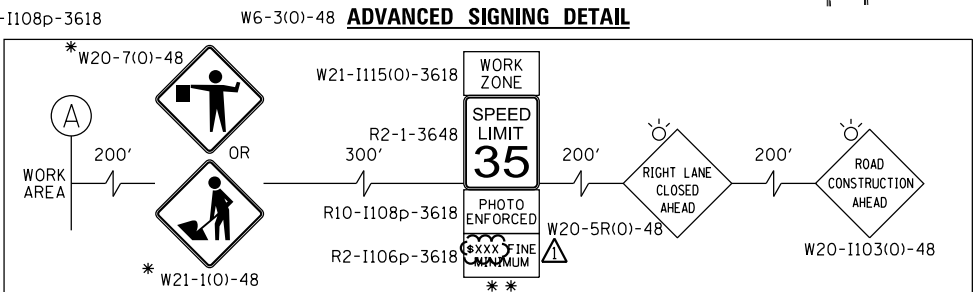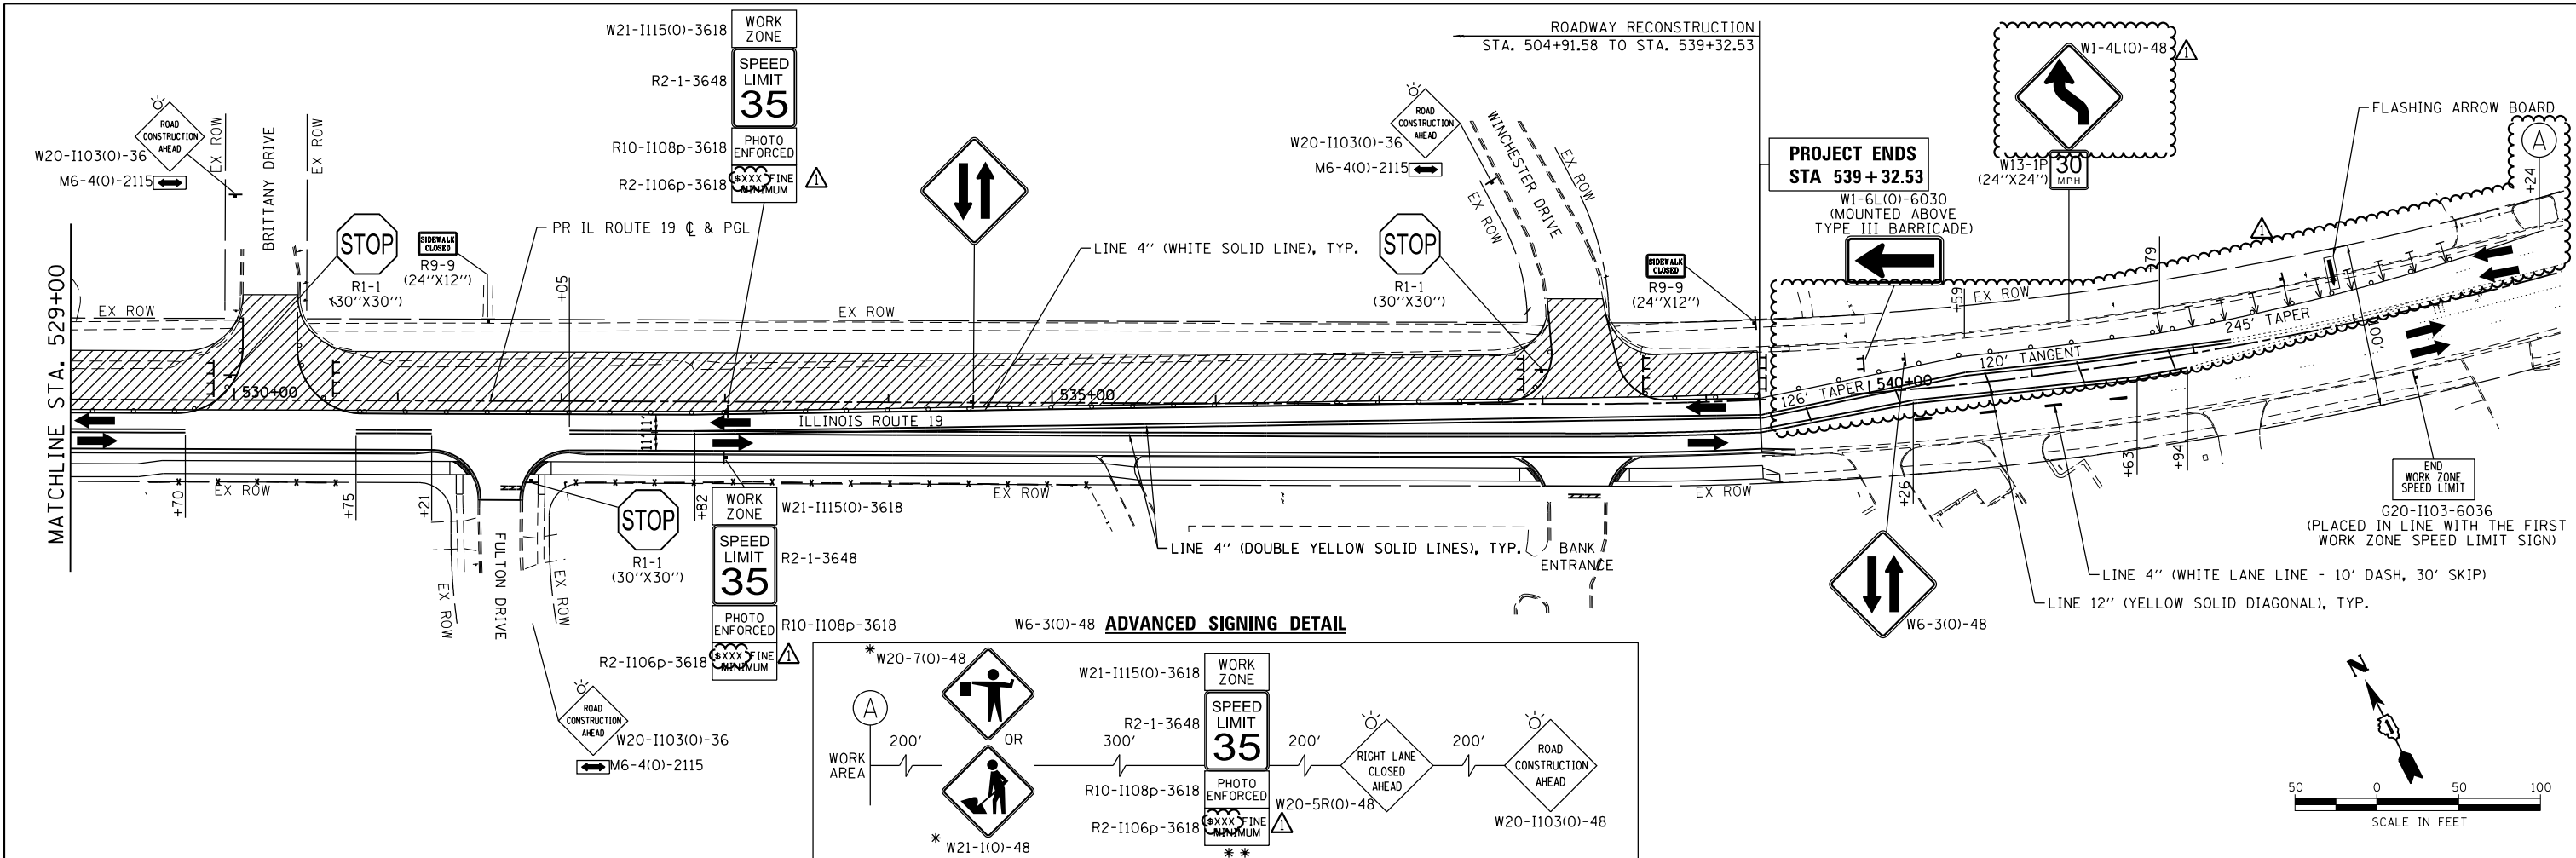

**NOTES:**  
 FOR PAVEMENT MARKING DETAILS, SEE IDOT DISTRICT 1 DETAIL TC-13.  
 ALL STAGE 1 PAVEMENT MARKINGS SHALL BE MODIFIED URETHANE, UNLESS OTHERWISE NOTED.  
 ALL STAGE 2 PAVEMENT MARKINGS SHALL BE PAVEMENT MARKING TAPE TYPE IV, UNLESS OTHERWISE NOTED.  
 \* SIGN SHALL BE TAKEN DOWN WHEN WORKERS ARE NOT PRESENT.  
 \*\* PLACE WORK ZONE SPEED LIMIT SIGNING 500' FROM WORK ZONE AND WITHIN 500' DOWNSTREAM OF ALL MAJOR INTERSECTIONS.

**LEGEND:**

	WORK ZONE (HMA PAVEMENT)
	DIRECTION OF TRAFFIC
	TYPE III BARRICADE
	MAINTENANCE OF TRAFFIC SIGN
	TYPE II BARRICADES OR DRUMS PLACED AT 50' C-C IN TANGENTS, 20' C-C IN TAPERS, AND 10' IN RADII.

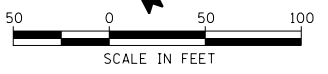

HRGreen.com	USER NAME = jhorwit	DESIGNED - JRM	REVISED - 2/20/2019
Illinois Professional Design Firm #184-001322		DRAWN - JCH	REVISED -
		CHECKED - TEH	REVISED -
		DATE - 11/15/2018	REVISED -

STATE OF ILLINOIS  
 DEPARTMENT OF TRANSPORTATION

SUGGESTED MAINTENANCE OF TRAFFIC - STAGE 2			
ILLINOIS ROUTE 19			
SCALE: 1"=50'	SHEET 6	OF 6 SHEETS	STA. 529+00 TO STA. 539+32.53

F.A.U. RTE.	SECTION NO.	COUNTY	TOTAL SHEETS	SHEET NO.
1321	10-00055-00-WR	COOK	116	24
CONTRACT NO. 61F41				
FED. ROAD DIST. NO. ILLINOIS FED. AID PROJECT				

### SHRUB PLANTING SCHEDULE

	PAY ITEM	QTY	BOTANICAL NAME/ITEM	SPACING
S1	C2011724	36	SHRUB, VIBURNUM DENTATUM (ARROWWOOD VIBURNUM), 2' HEIGHT, BALLED AND BURLAPPED	24" O.C.
S2	C2C02936	28	SHRUB, FORSYTHIA X INTERMEDIA (BORDER FORSYTHIA), 3' HEIGHT, CONTAINER	24" O.C.
S3	C2C05124	55	SHRUB, POTENTILLA FRUTICOSA JACKMANII (JACKMANS BUSH CINQUEFOIL), 2' HEIGHT, CONTAINER	24" O.C.
S4	C2C10218	90	SHRUB, SPIREA JAPONICA LITTLE PRINCESS (LITTLE PRINCESS JAPANESE SPIREA), 18" HEIGHT, CONTAINER	24" O.C.
S5	C2015761	40	SHRUB, SPIREA JAPONICA NEON (NEON FLASH), 2" POT	24" O.C.

### VINE PLANTING SCHEDULE

	PAY ITEM	QTY	BOTANICAL NAME/ITEM	SPACING
V1	E20090P3	1972	VINE-EUONYMUS FORTUNEI VAR. COLORATUS (PURPLE LEAF WINTERCREEPER), 3" POT	18" O.C.
V2	E20220G1	507	VINE-PARTHENOCISSUS TRICUSPIDATA (BOSTON IVY), 1-GALLON POT	18" O.C.
V3	E20210G1	983	VINE-PARTHENOCISSUS QUINQUEFOLIA ENGEL MANNII (ENGELMANNII VIRGINIA CREEPER), 1-GALLON POT	18" O.C.

### PERENNIAL PLANTING SCHEDULE

	PAY ITEM	QTY	BOTANICAL NAME/ITEM	SPACING
P1	K0012990	0.8	PERENNIAL PLANTS, ORNAMENTAL TYPE, CALAMAGROSTIS x ACUTIFLORA (KARL FOERSTER), GALLON POT	24" O.C.
P2	K0012990	0.8	PERENNIAL PLANTS, ORNAMENTAL TYPE, PANICUM VIRGATUM (CHEYENNE SKY), GALLON POT	24" O.C.
P3	K0012990	0.8	PERENNIAL PLANTS, ORNAMENTAL TYPE, MISCANTHUS SINENSIS (MORNING LIGHT), GALLON POT	24" O.C.
P4	K0012990	0.8	PERENNIAL PLANTS, ORNAMENTAL TYPE, SORGHASTRUM NUTANS (INDIAN STEEL), GALLON POT	24" O.C.
P5	K0012990	0.8	PERENNIAL PLANTS, ORNAMENTAL TYPE, MISCANTHUS SINENSIS "PURPURASCENS" (PURPLE MAIDEN GRASS), GALLON POT	24" O.C.
P6	K0012990	2.1	PERENNIAL PLANTS, ORNAMENTAL TYPE, HEMEROCALLIS STELLA D'ORO (REBLOOMING DAYLILY), GALLON POT	5 AROUND LIGHT POLES

### TREE PLANTING SCHEDULE

	PAY ITEM	QTY	BOTANICAL NAME/ITEM	SPACING
T1	A2004424	10	TREE, GINKGO BILOBA (GINKGO), 1-1/2" CALIPER, BALLED AND BURLAPPED	MATCH TO PLAN
T2	A2005316	9	TREE, LIQUIDAMBAR STYRACIFLUA (AMERICAN SWEETGUM), 2" CALIPER, BALLED AND BURLAPPED	MATCH TO PLAN
T3	A2001028	14	TREE, ACER RUBRUM (BOWHALL), 3" CALIPER, BALLED AND BURLAPPED	MATCH TO PLAN
T4	B2005468	8	TREE, PRUNUS VIRGINIANA SCHUBERT (CANADA RED CHOKE CHERRY), 6' HEIGHT, CLUMP FORM, BALLED AND BURLAPPED	MATCH TO PLAN
T5	B2006069	26	TREE, SYRINGA PEKINENSIS ZHING ZHIMING (BEIJING GOLD PEKING LILAC), 7' HEIGHT, CLUMP FORM, BALLED AND BURLAPPED	MATCH TO PLAN

PLAN	SURVEYED	DATE
NOTE BOOK NO.	PLOTTED	
	CHECKED	
	BY	
	DATE	

PROFILE	SURVEYED	DATE
NOTE BOOK NO.	PLOTTED	
	CHECKED	
	BY	
	DATE	

HRG PROJECT NO.: 0660266  
 HRG PROJ CONTACT: 265-spr-hrsgsp-04-sched.dgn  
 FILE: 265-spr-hrsgsp-04-sched.dgn  
 PEN TABLE: p01tbl.tbl



USER NAME = jmelhu	DESIGNED - JRM	REVISED - XX/XX/XXXX
	DRAWN - DMS	REVISED - XX/XX/XXXX
PLOT SCALE =	CHECKED - TEH	REVISED - XX/XX/XXXX
PLOT DATE = 2/1/2019	DATE - 11/15/2018	REVISED - XX/XX/XXXX

STATE OF ILLINOIS  
 DEPARTMENT OF TRANSPORTATION

LANDSCAPE PLANTING SCHEDULES  
 ILLINOIS ROUTE 19

SCALE: N.T.S. SHEET 4 OF 9 SHEETS STA. TO STA.

F.A.U. RTE.	SECTION NO.	COUNTY	TOTAL SHEETS	SHEET NO.
1321	10-00055-00-WR	COOK	116	50
FED. ROAD DIST. NO.			ILLINOIS FED. AID PROJECT	
CONTRACT NO. 61F41				