

STATE OF ILLINOIS
DEPARTMENT OF TRANSPORTATION

F.A. RTE.	SECTION	COUNTY	TOTAL SHEETS	SHEET NO.
VAR	DIST 8 TREE MIT 2018-1	VARIOUS	19	1
		ILLINOIS	CONTRACT NO. 76L44	



D-98-057-18

FOR INDEX OF SHEETS, SEE SHEET NO. 2

PROPOSED
HIGHWAY PLANS

VARIOUS ROUTES
SECTION DIST 8 TREE MIT 2018-1
TREE REMOVAL AND MITIGATION
VARIOUS COUNTIES

C-98-224-18

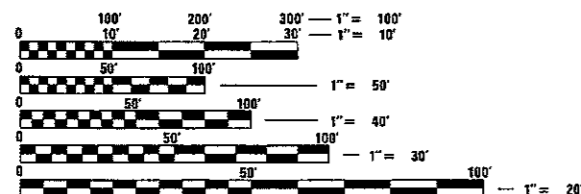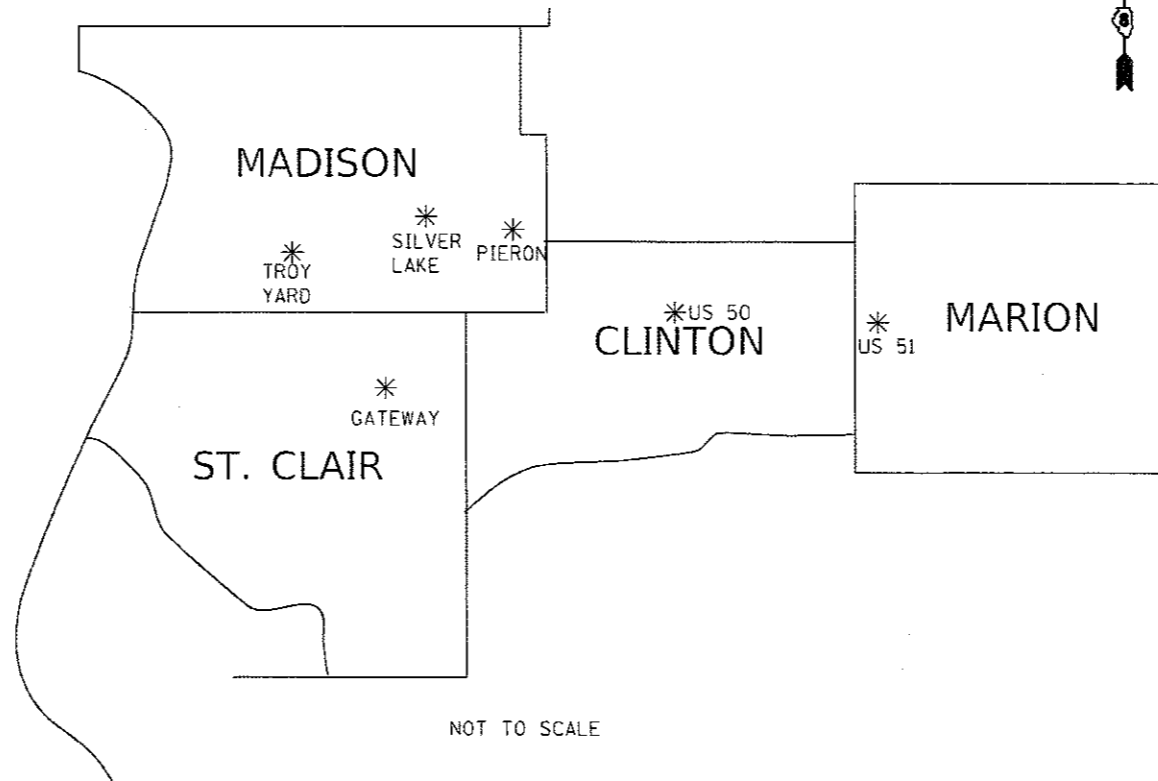

FULL SIZE PLANS HAVE BEEN PREPARED USING STANDARD ENGINEERING SCALES. REDUCED SIZED PLANS WILL NOT CONFORM TO STANDARD SCALES. IN MAKING MEASUREMENTS ON REDUCED PLANS, THE ABOVE SCALES MAY BE USED.

J.U.L.I.E.
JOINT UTILITY LOCATION INFORMATION FOR EXCAVATION
1-800-892-0123
OR 811

PROJECT ENGINEER HERVE GELIN (618)-346-3179
PROJECT MANAGER BILLIE OWEN (618)-346-3209

SEE PAGES 5 TO 10 FOR DETAILED LOCATIONS
GROSSNET LENGTH = 0.01 MILE (6 SPOT LOCATIONS)

STATE OF ILLINOIS
DEPARTMENT OF TRANSPORTATION

SUBMITTED *Dec 21 2017*
Jeffrey E. ... REGIONAL ENGINEER

Feb 2 2018
... ENGINEER OF DESIGN AND ENVIRONMENT

Feb 2 2018
David P. ... DIRECTOR OF PROGRAM DEVELOPMENT

PRINTED BY THE AUTHORITY
OF THE STATE OF ILLINOIS

CONTRACT NO. 76L44

INDEX OF SHEETS

1. COVER SHEET
2. INDEX OF SHEETS, HIGHWAY STANDARDS, GENERAL NOTES & COMMITMENTS
3. SUMMARY OF QUANTITIES
4. SCHEDULE OF QUANTITIES
- 5-10. LOCATION MAPS

GENERAL NOTES

1. ILLINOIS STATE LAW REQUIRES A 48-HOUR NOTICE TO BE GIVEN TO UTILITIES BEFORE DIGGING. FIELD MARKING OF FACILITIES MAY BE OBTAINED BY CONTACTING J.U.L.I.E. (1-800-892-0123 OR 811) OR FOR NON-MEMBERS THE UTILITY COMPANY DIRECTLY.

HIGHWAY STANDARDS

- 000001-06
- 001006
- 701001-02
- 701006-05
- 701901-07

COMMITMENTS

CONTRACTOR SHALL CONTACT ERIC ALLAN SCHULER (618-394-2188) OR JASON ROECKENHAUS (618-593-4057) TO COORDINATE SPECIFIC TREE REMOVAL AND MITIGATION LOCATIONS.

TREES (3) INCH OR GREATER IN DIAMETER AT BREAST HEIGHT SHALL NOT BE CLEARED FROM APRIL 1 THROUGH SEPTEMBER 30.

MODEL: Default
 FILE NAME: p:\111084\BENDNTEC_illinois.gov-PWIDOT\Documents\DOT_Offices\District 8\Projects\0876L44\CADD\DATA\CAD\Sheet\0876L44-CH-76m0006.dgn

USER NAME = agboolato	DESIGNED -	REVISED -	STATE OF ILLINOIS DEPARTMENT OF TRANSPORTATION	INDEX OF SHEETS, HIGHWAY STANDARDS GENERAL NOTES & COMMITMENTS	F.A. RTE.	SECTION	COUNTY	TOTAL SHEETS	SHEET NO.	
	DRAWN -	REVISED -			VAR	DIST 8 TREE MIT 2018-1	VARIOUS	10	2	
PLOT SCALE = 100.0000 ' / in.	CHECKED -	REVISED -			CONTRACT NO. 76L44					
PLOT DATE = 1/31/2018	DATE -	REVISED -			ILLINOIS FED. AID PROJECT					
				SCALE:	SHEET	OF	SHEETS	STA.	TO STA.	

MODEL: Default
 FILE NAME: p:\w\104611\INTEG Illinois.gov\WIDOT\Documents\DOT Office\Districts\Districts\087644\CA\CA\087644\CA\Sheets\087644\SH-S00.dgn

CODE NO.	ITEM	UNIT	TOTAL QUANTITY	CONSTRUCTION CODE	
				100% STATE	
				NONE 0031 URBAN	NONE 0031 RURAL
20100110	TREE REMOVAL (6 TO 15 UNITS DIAMETER)	UNIT	1604	865	739
20100210	TREE REMOVAL (OVER 15 UNITS DIAMETER)	UNIT	1470	772	698
67100100	MOBILIZATION	L SUM	1	0.5	0.5
A2002656	TREE, CARYA ILLINOENSIS (PECAN), 2" CALIPER, BALLED AND BURLAPPED	EACH	14	14	0
A2002716	TREE, CARYA OVATA (SHAGBARK HICKORY), 2" CALIPER, BALLED AND BURLAPPED	EACH	16	16	0
A2006914	TREE, QUERCUS PALUSTRIS (PIN OAK), 1-3/4" CALIPER, BALLED AND BURLAPPED	EACH	40	0	40
A2007614	TREE, TAXODIUM DISTICHUM (COMMON BALD CYPRESS), 1-3/4" CALIPER, BALLED AND BURLAPPED	EACH	30	30	0
Ø Z0076604	TRAINEES TRAINING PROGRAM GRADUATE	Hour	500	500	
g D2001538	EVERGREEN, JUNIPERUS VIRGINIANA (EASTERN RED CEDAR), 4' HEIGHT, BALLED AND BURLAPPED	EACH	160	40	120

Ø 0042

USER NAME = agboolato	DESIGNED -	REVISED -
	DRAWN -	REVISED -
PLOT SCALE = 100.0000' / in.	CHECKED -	REVISED -
PLOT DATE = 12/20/2017	DATE -	REVISED -

**STATE OF ILLINOIS
DEPARTMENT OF TRANSPORTATION**

SUMMARY OF QUANTITIES

SCALE: SHEET OF SHEETS STA. TO STA.

F.A. RTE.	SECTION	COUNTY	TOTAL SHEETS	SHEET NO.
VAR	DIST 8 TREE MIT 2018-1	VARIOUS	10	3
ILLINOIS			CONTRACT NO. 76L44	
FED. AID PROJECT				

MOEFL: Defult
 FILE NAME: P:\111\1111\B&E\INDNTEG\lhrnk\p00\RWID\DOT\Documents\11DOT_Offices\District 8\Projects\0876L44\CADD\Drawings\0876L44_sht-urban.dwg

WB 1-70 SILVER LAKE REST AREA (URBAN)		
MARKED NUMBER	TREE REMOVAL 6 TO 15 UNITS DIAMETER (UNITS)	TREE REMOVAL OVER 15 UNITS DIAMETER (UNITS)
1		22
2		19
3		16
4		17
5	12	
6	13	
7	15	
8	11	
9	14	
10	13	
11	14	
12		16
13	8	
14	8	
15	12	
16		17
17	15	
18	14	
19	6	
20		17
21		20
22		17
23	6	
24	14	
25		16
26	10	
27	8	
28	8	
29	8	
30	14	
31	12	
32	10	
33	12	
34	8	
35	8	
36	8	
37	10	
38	10	
39	12	
40	8	
41	10	
42	10	
43	10	
44	10	
45	10	
46	10	
47	10	
48	10	
49	10	
50	10	
51		16
52		17
53	12	
54	15	
55	9	
56	12	
57		17
58	15	
59	12	
60	12	
61	12	
62	10	
63	10	
64	12	
65	11	
66	12	
67		17
68	14	
69	12	
TOTAL	601	244

EB 1-70 SILVER LAKE REST AREA (URBAN)		
MARKED NUMBER	TREE REMOVAL 6 TO 15 UNITS DIAMETER (UNITS)	TREE REMOVAL OVER 15 UNITS DIAMETER (UNITS)
1		22
2		20
3		20
4		20
5		20
6		20
7		20
8		20
9		16
10	14	
11		22
12		20
13		18
14		18
15	14	
16	14	
17		16
18	15	
19	14	
20	13	
21	14	
22	14	
23	12	
24	15	
25	14	
26	14	
27	15	
28		17
29		16
30	15	
31	15	
32		16
33		19
34		18
35		17
36		16
37		16
38		16
39		16
40		16
41	12	
42		17
43	12	
44		18
45	14	
46		20
47	14	
48		18
TOTAL	264	528

US 51 SANDOVAL ROADSIDE (RURAL)		
MARKED NUMBER	TREE REMOVAL 6 TO 15 UNITS DIAMETER (UNITS)	TREE REMOVAL OVER 15 UNITS DIAMETER (UNITS)
1		20
2		16
3		24
4		16
5		16
6		23
7		17
8		24
TOTAL		156

WB GATEWAY REST AREA (RURAL)		
MARKED NUMBER	TREE REMOVAL 6 TO 15 UNITS DIAMETER (UNITS)	TREE REMOVAL OVER 15 UNITS DIAMETER (UNITS)
1	13	
2	13	
3	12	
4	10	
5	7	
6	7	
7	7	
8	12	
9	11	
10	12	
11	10	
12		28
13	13	
14	7	
15	9	
16		27
17	9	
18	10	
19		30
20	8	
21	8	
22	9	
23	7	
24	8	
25	6	
26	14	
27		16
28	12	
29	8	
30	14	
31	14	
32	7	
33		16
34	8	
35	14	
36	12	
37		33
38	9	
39		20
40	8	
41		22
42	10	
43	10	
44	6	
45	14	
46	12	
47	8	
48		16
49	6	
50		16
TOTAL	394	224


WB GATEWAY REST AREA (RURAL)		
MARKED NUMBER	TREE REMOVAL 6 TO 15 UNITS DIAMETER (UNITS)	TREE REMOVAL OVER 15 UNITS DIAMETER (UNITS)
51	10	
52	10	
53		17
54	8	
55	14	
56	10	
57	6	
58	9	
59	6	
60	7	
61		20
62		18
63	10	
64	6	
65	6	
66	10	
67		16
68		24
69	14	
70	12	
71	15	
72	6	
73	6	
74	12	
75	13	
76	12	
77		16
78		24
79		22
80		18
81	8	
82		18
83	9	
84		19
85		20
86	15	
87	8	
88	14	
89	14	
90		16
91	12	
92	11	
93	8	
94	9	
95	12	
96		33
97		16
98	14	
99		21
100	9	
TOTAL	345	318

TREE REMOVAL TOTALS		
	TREE REMOVAL 6 TO 15 UNITS DIAMETER (UNITS)	TREE REMOVAL OVER 15 UNITS DIAMETER (UNITS)
URBAN	865	772
RURAL	739	698

URBAN		
LOCATION	QUANTITY	TREE TYPE
TROY MAINTENANCE YARD	20	COMMON BALD CYPRESS 1-3/4"
TROY MAINTENANCE YARD	30	EASTERN RED CEDAR 4'
TROY SATELLITE LOCATION (PIERRON IL)	10	COMMON BALD CYPRESS 1-3/4"
TROY SATELLITE LOCATION (PIERRON IL)	10	EASTERN RED CEDAR 4'
SILVER LAKE REST AREA (EB & WB)	14	PECAN 2"
SILVER LAKE REST AREA (EB & WB)	16	SHAGBARK HICKORY 2"

RURAL		
LOCATION	QUANTITY	TREE TYPE
US 51 SANDOVAL ROADSIDE	10	PIN OAK 1-3/4"
US 50	120	EASTERN RED CEDAR 4'
WB GATEWAY REST AREA	30	PIN OAK 1-3/4"

USER NAME = agboolato	DESIGNED -	REVISED -	STATE OF ILLINOIS DEPARTMENT OF TRANSPORTATION	SCHEDULE OF QUANTITIES			F.A. RTE.	SECTION	COUNTY	TOTAL SHEETS	SHEET NO.
PLOT SCALE = 100.0000' / in.	DRAWN -	REVISED -		SCALE:	SHEET OF SHEETS	STA. TO STA.	VAR	DIST 8 TREE MIT 2018-1	VARIOUS	10	4
PLOT DATE = 12/21/2017	CHECKED -	REVISED -									
	DATE -	REVISED -						ILLINOIS	FED. AID PROJECT		
CONTRACT NO. 76L44											

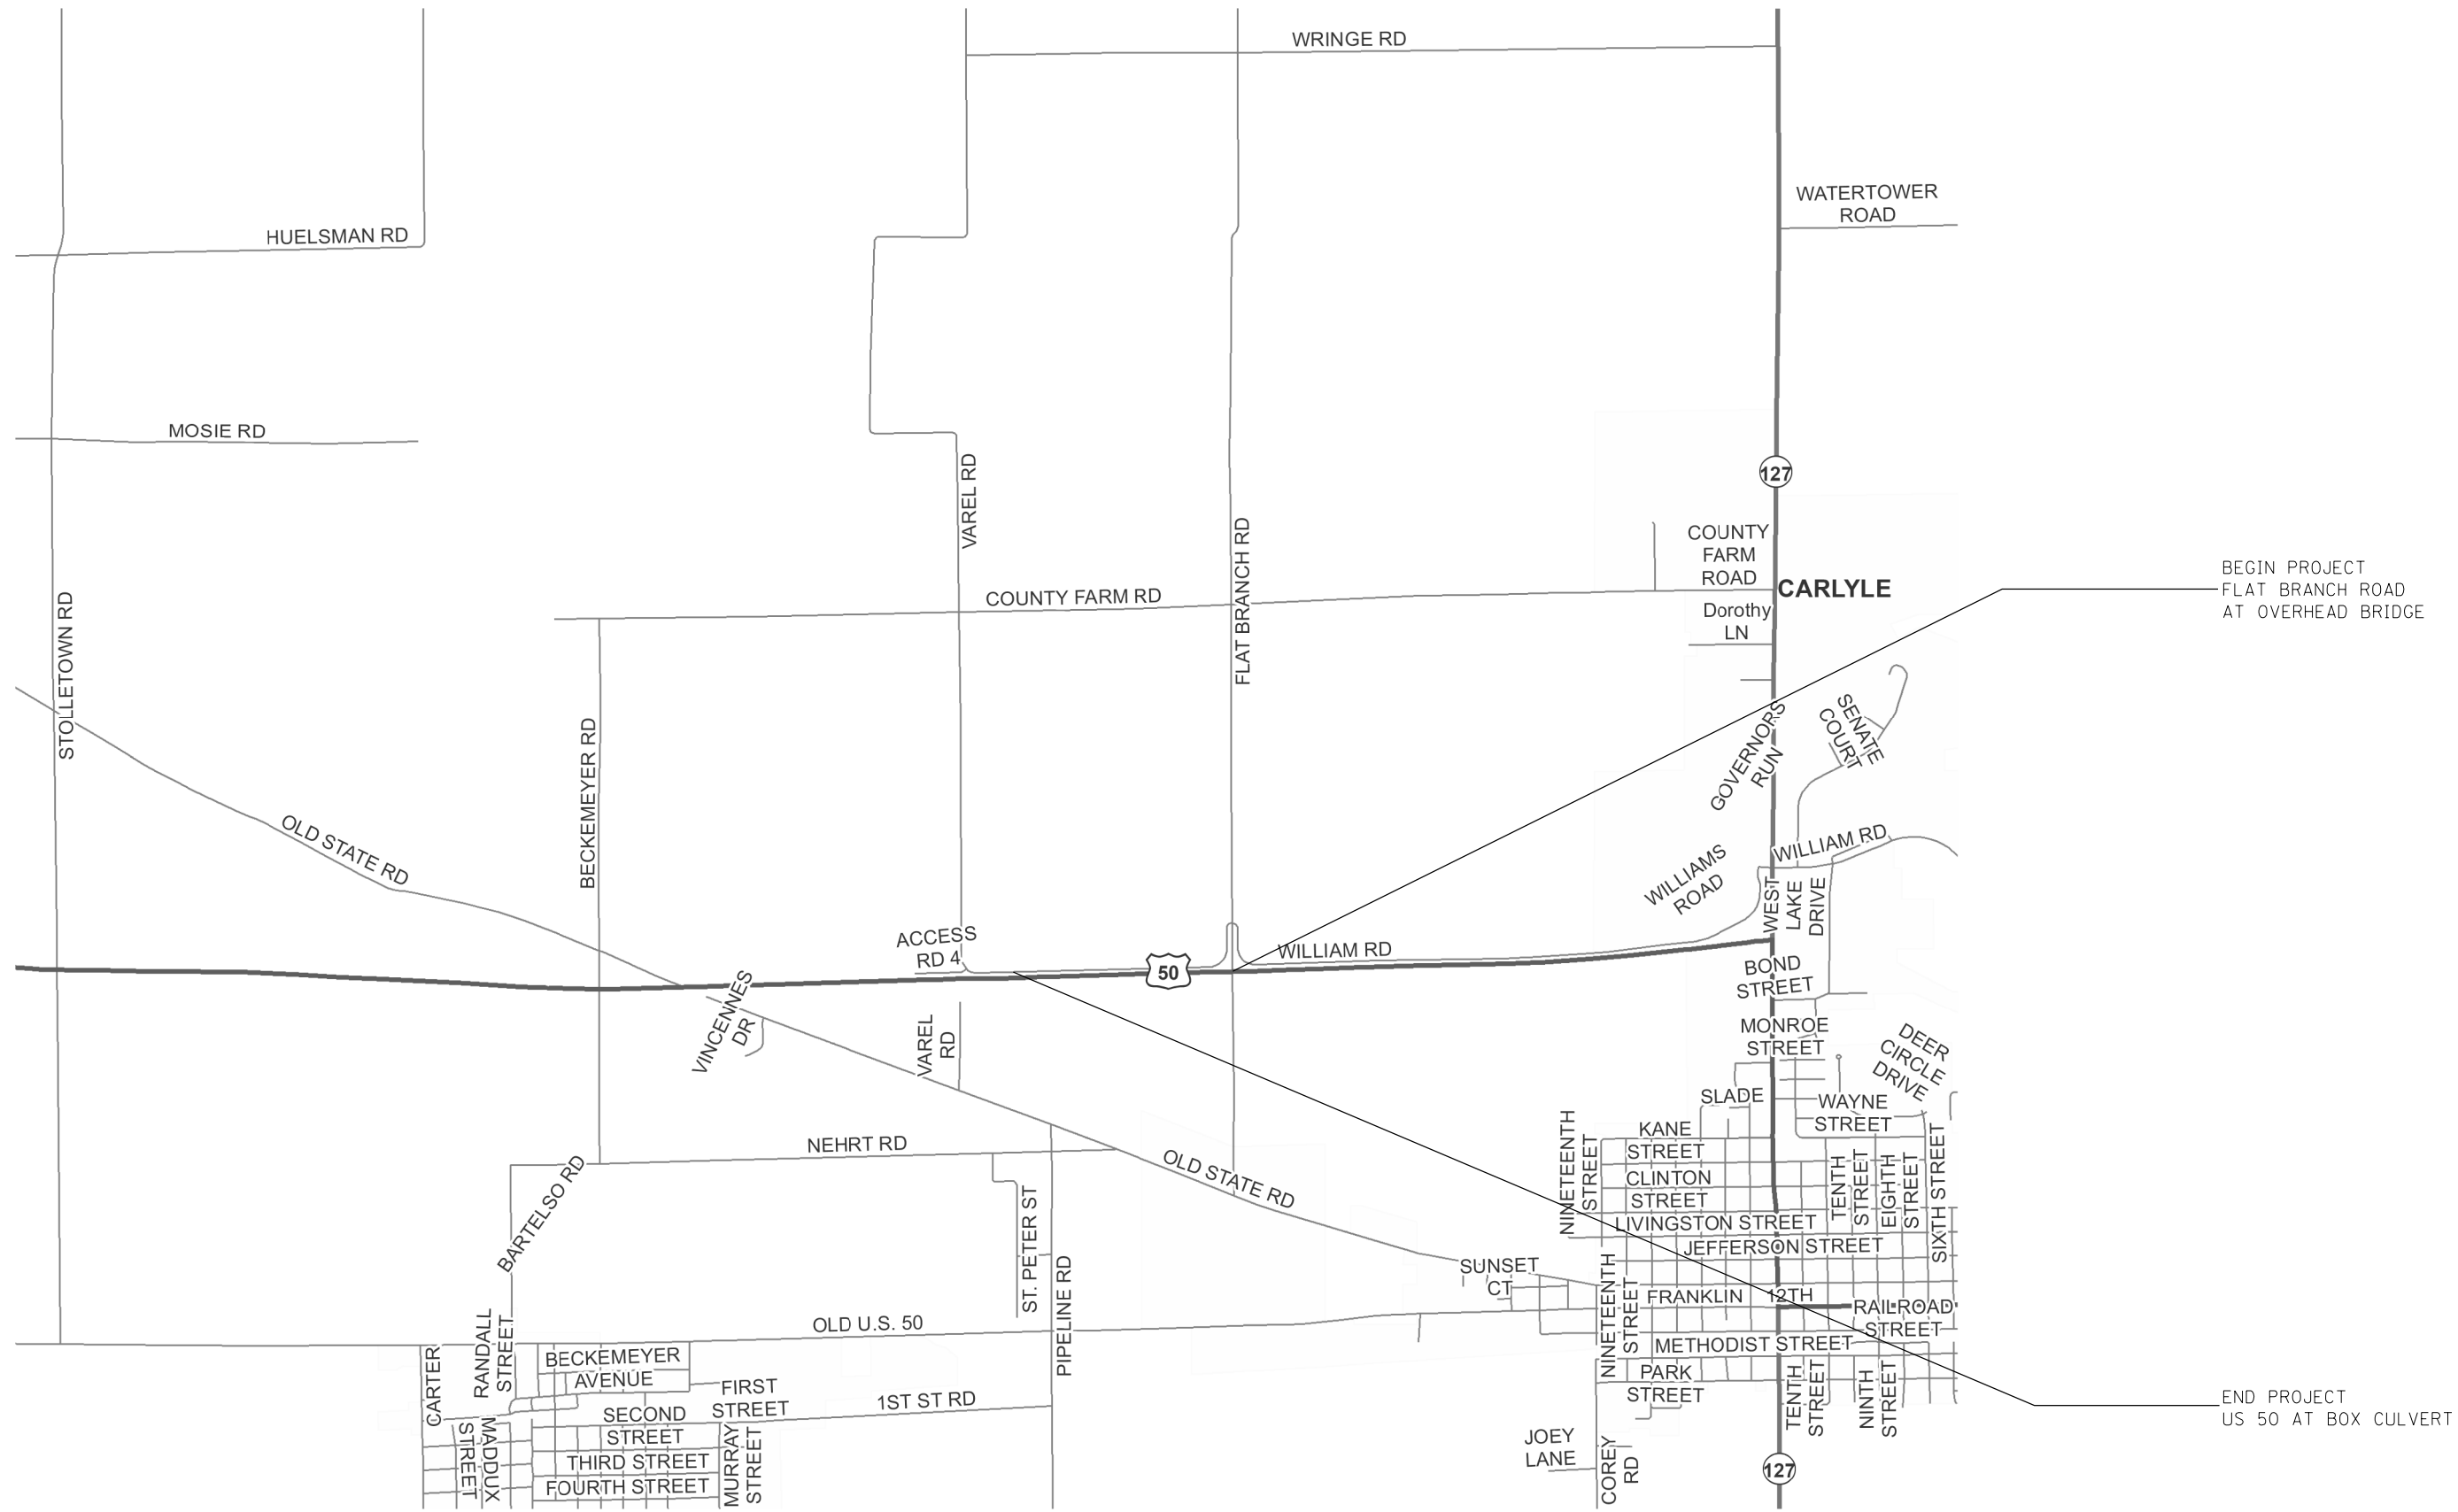


MODEL: Default
 FILE NAME: p:\1110848\BID\NITEG:\Illinois.gov\PIVOT\DOT\Documents\11DOT_Offices\District 8\Projects\087644\1110848\087644.ctb\plan.dgn

USER NAME = agboolato	DESIGNED -	REVISED -
	DRAWN -	REVISED -
PLOT SCALE = 100.0000' / in.	CHECKED -	REVISED -
PLOT DATE = 12/20/2017	DATE -	REVISED -

STATE OF ILLINOIS
DEPARTMENT OF TRANSPORTATION

LOCATION MAP			
US 50			
SCALE:	SHEET	OF SHEETS	STA. TO STA.

F.A. RTE.	SECTION	COUNTY	TOTAL SHEETS	SHEET NO.
VAR	DIST 8 TREE MIT 2018-1	VARIOUS	10	5
CONTRACT NO. 76L44				
ILLINOIS FED. AID PROJECT				

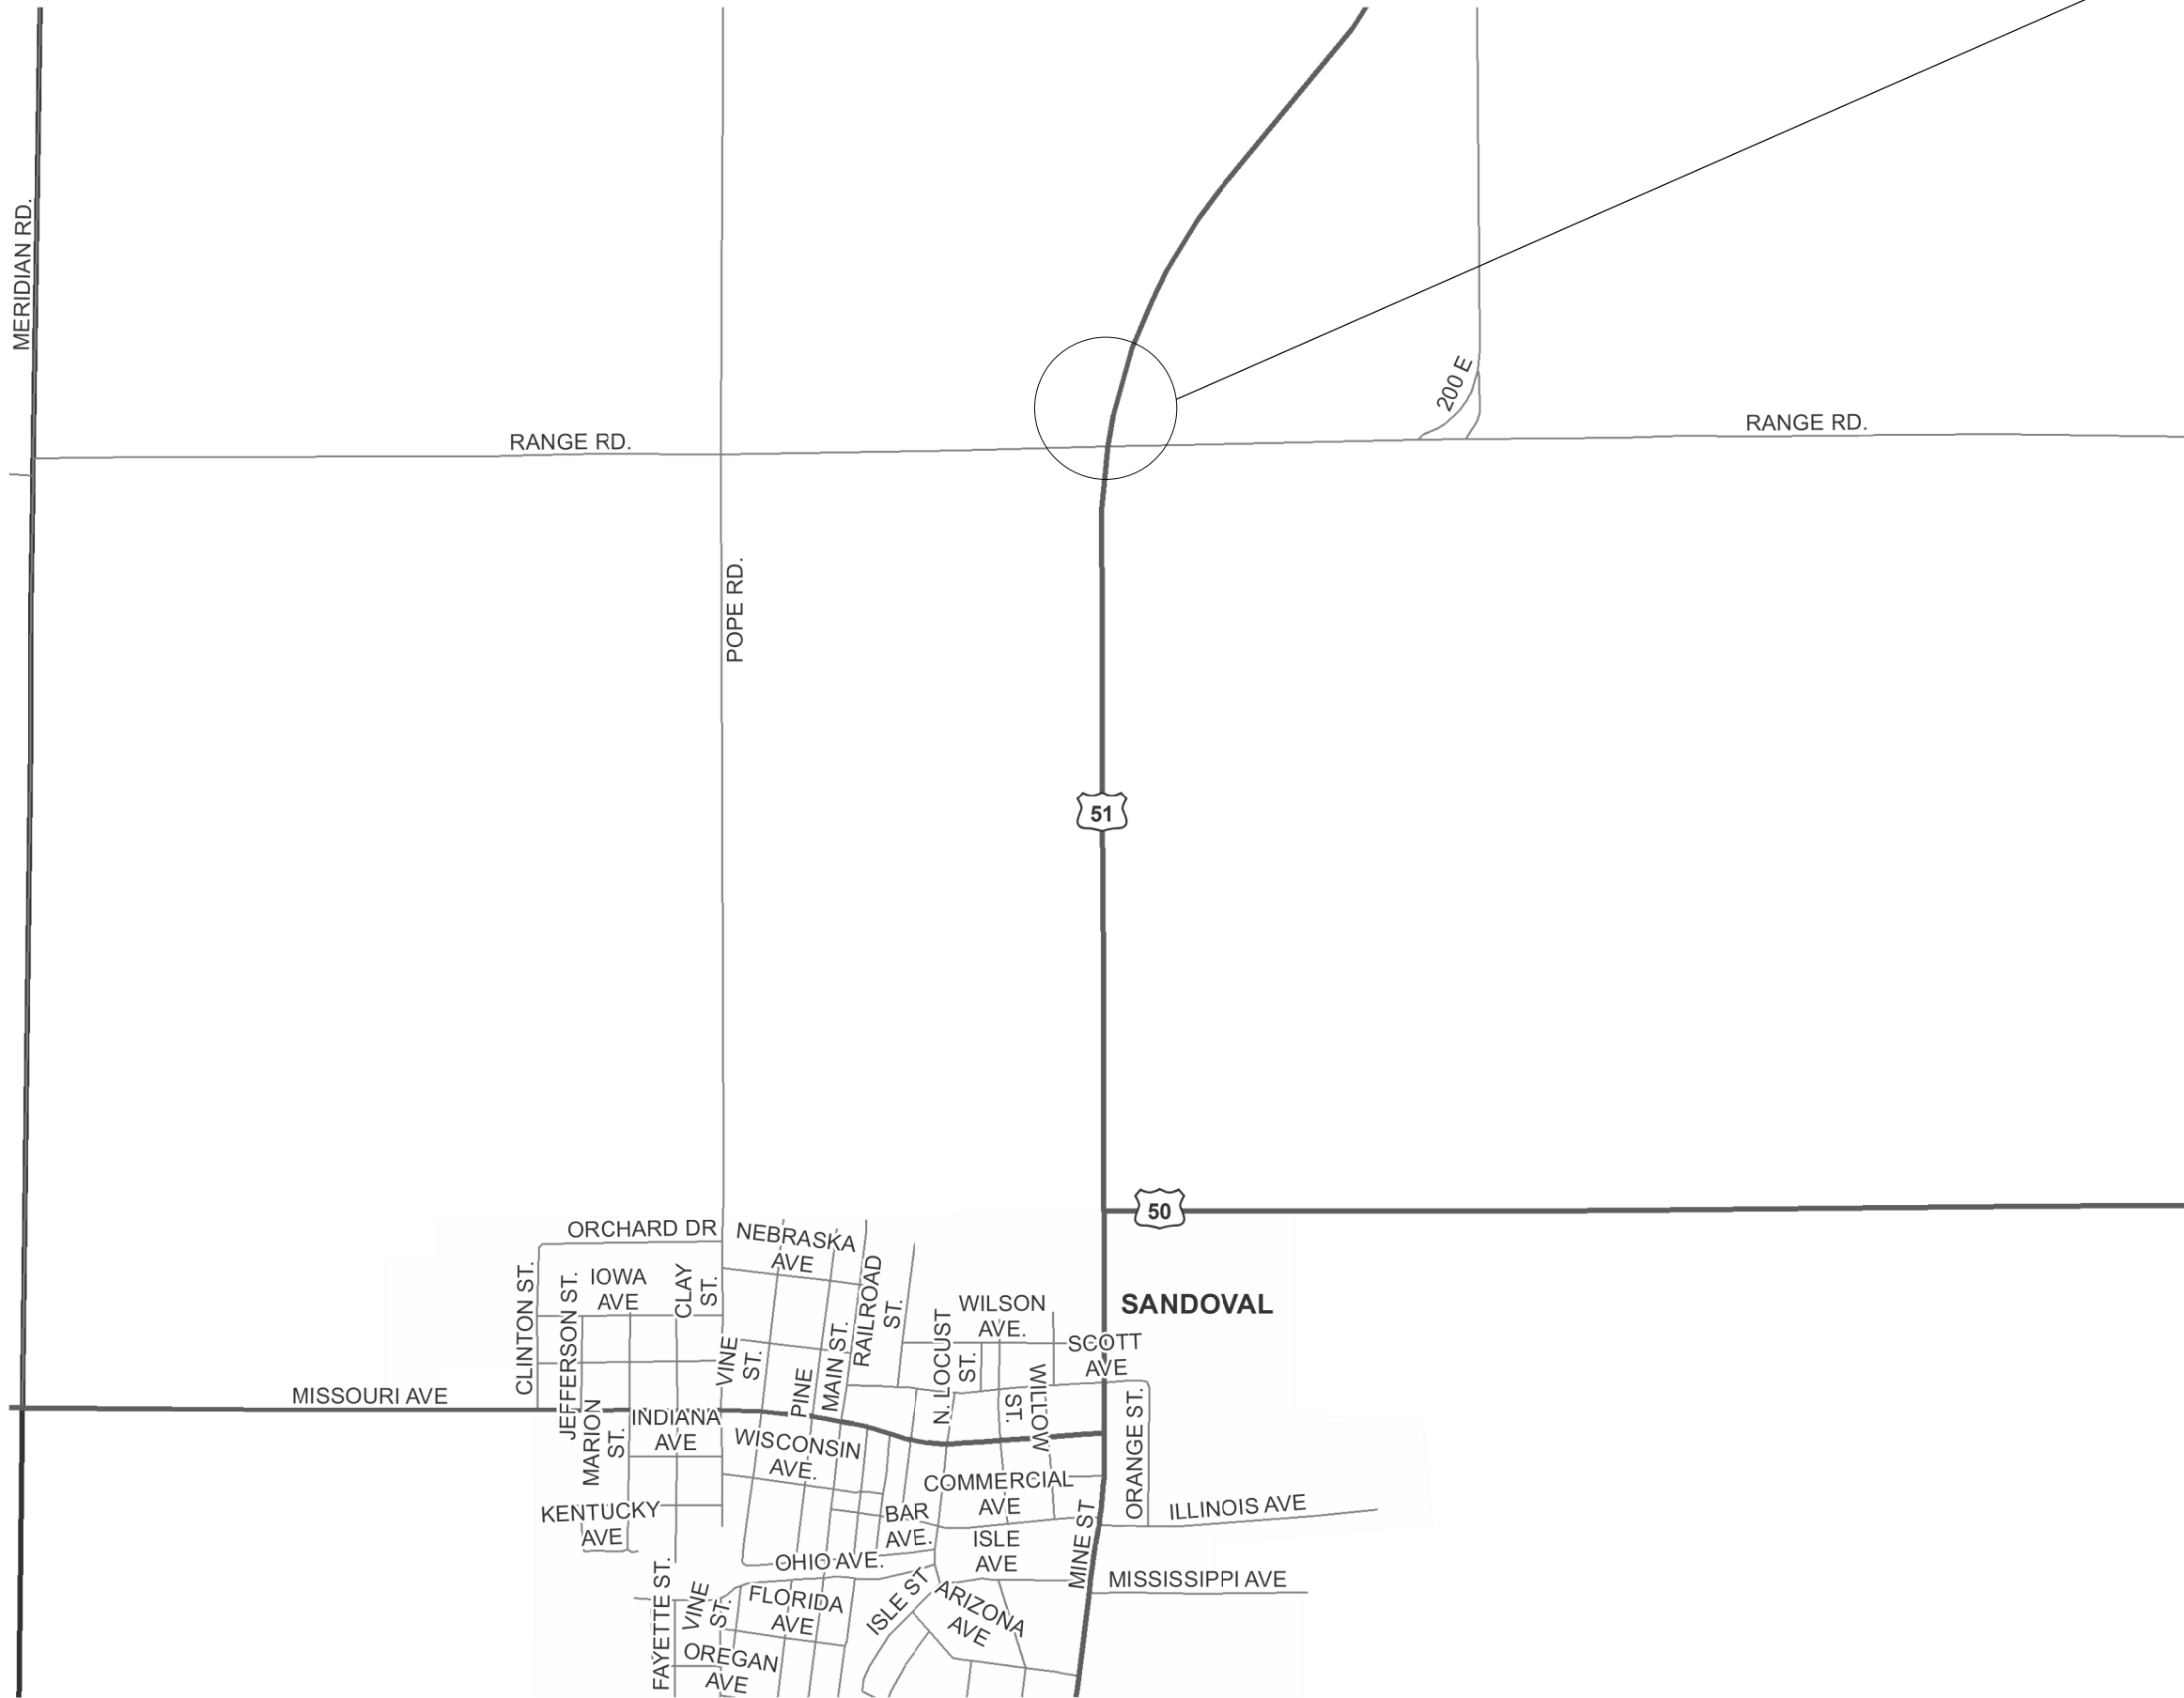

MODEL: Default
 FILE NAME: p:\u0000\BARDON\NTEG\Illinois.gov\PIV\DOT\Documents\DOT_Offices\District_8\Projects\0876L44\CADD\data\CADD\sheet\0876L44-ct-urban.dgn


USER NAME = agboolato	DESIGNED -	REVISED -
	DRAWN -	REVISED -
PLOT SCALE = 100.0000' / in.	CHECKED -	REVISED -
PLOT DATE = 12/20/2017	DATE -	REVISED -

**STATE OF ILLINOIS
DEPARTMENT OF TRANSPORTATION**

LOCATION MAP US 51				
SCALE:	SHEET	OF	SHEETS	STA. TO STA.

F.A. RTE.	SECTION	COUNTY	TOTAL SHEETS	SHEET NO.
VAR	DIST 8 TREE MIT 2018-1	VARIOUS	10	6
CONTRACT NO. 76L44				
ILLINOIS		FED. AID PROJECT		

MODEL: Default
FILE NAME: p:\u0008\B&E\ID\NITEC\Illinois.gov\PIV\DOT\Documents\10DOT_Offices\District_8\Projects\087644\ICAD\087644\CD\Sheet\087644-1-1.dwg

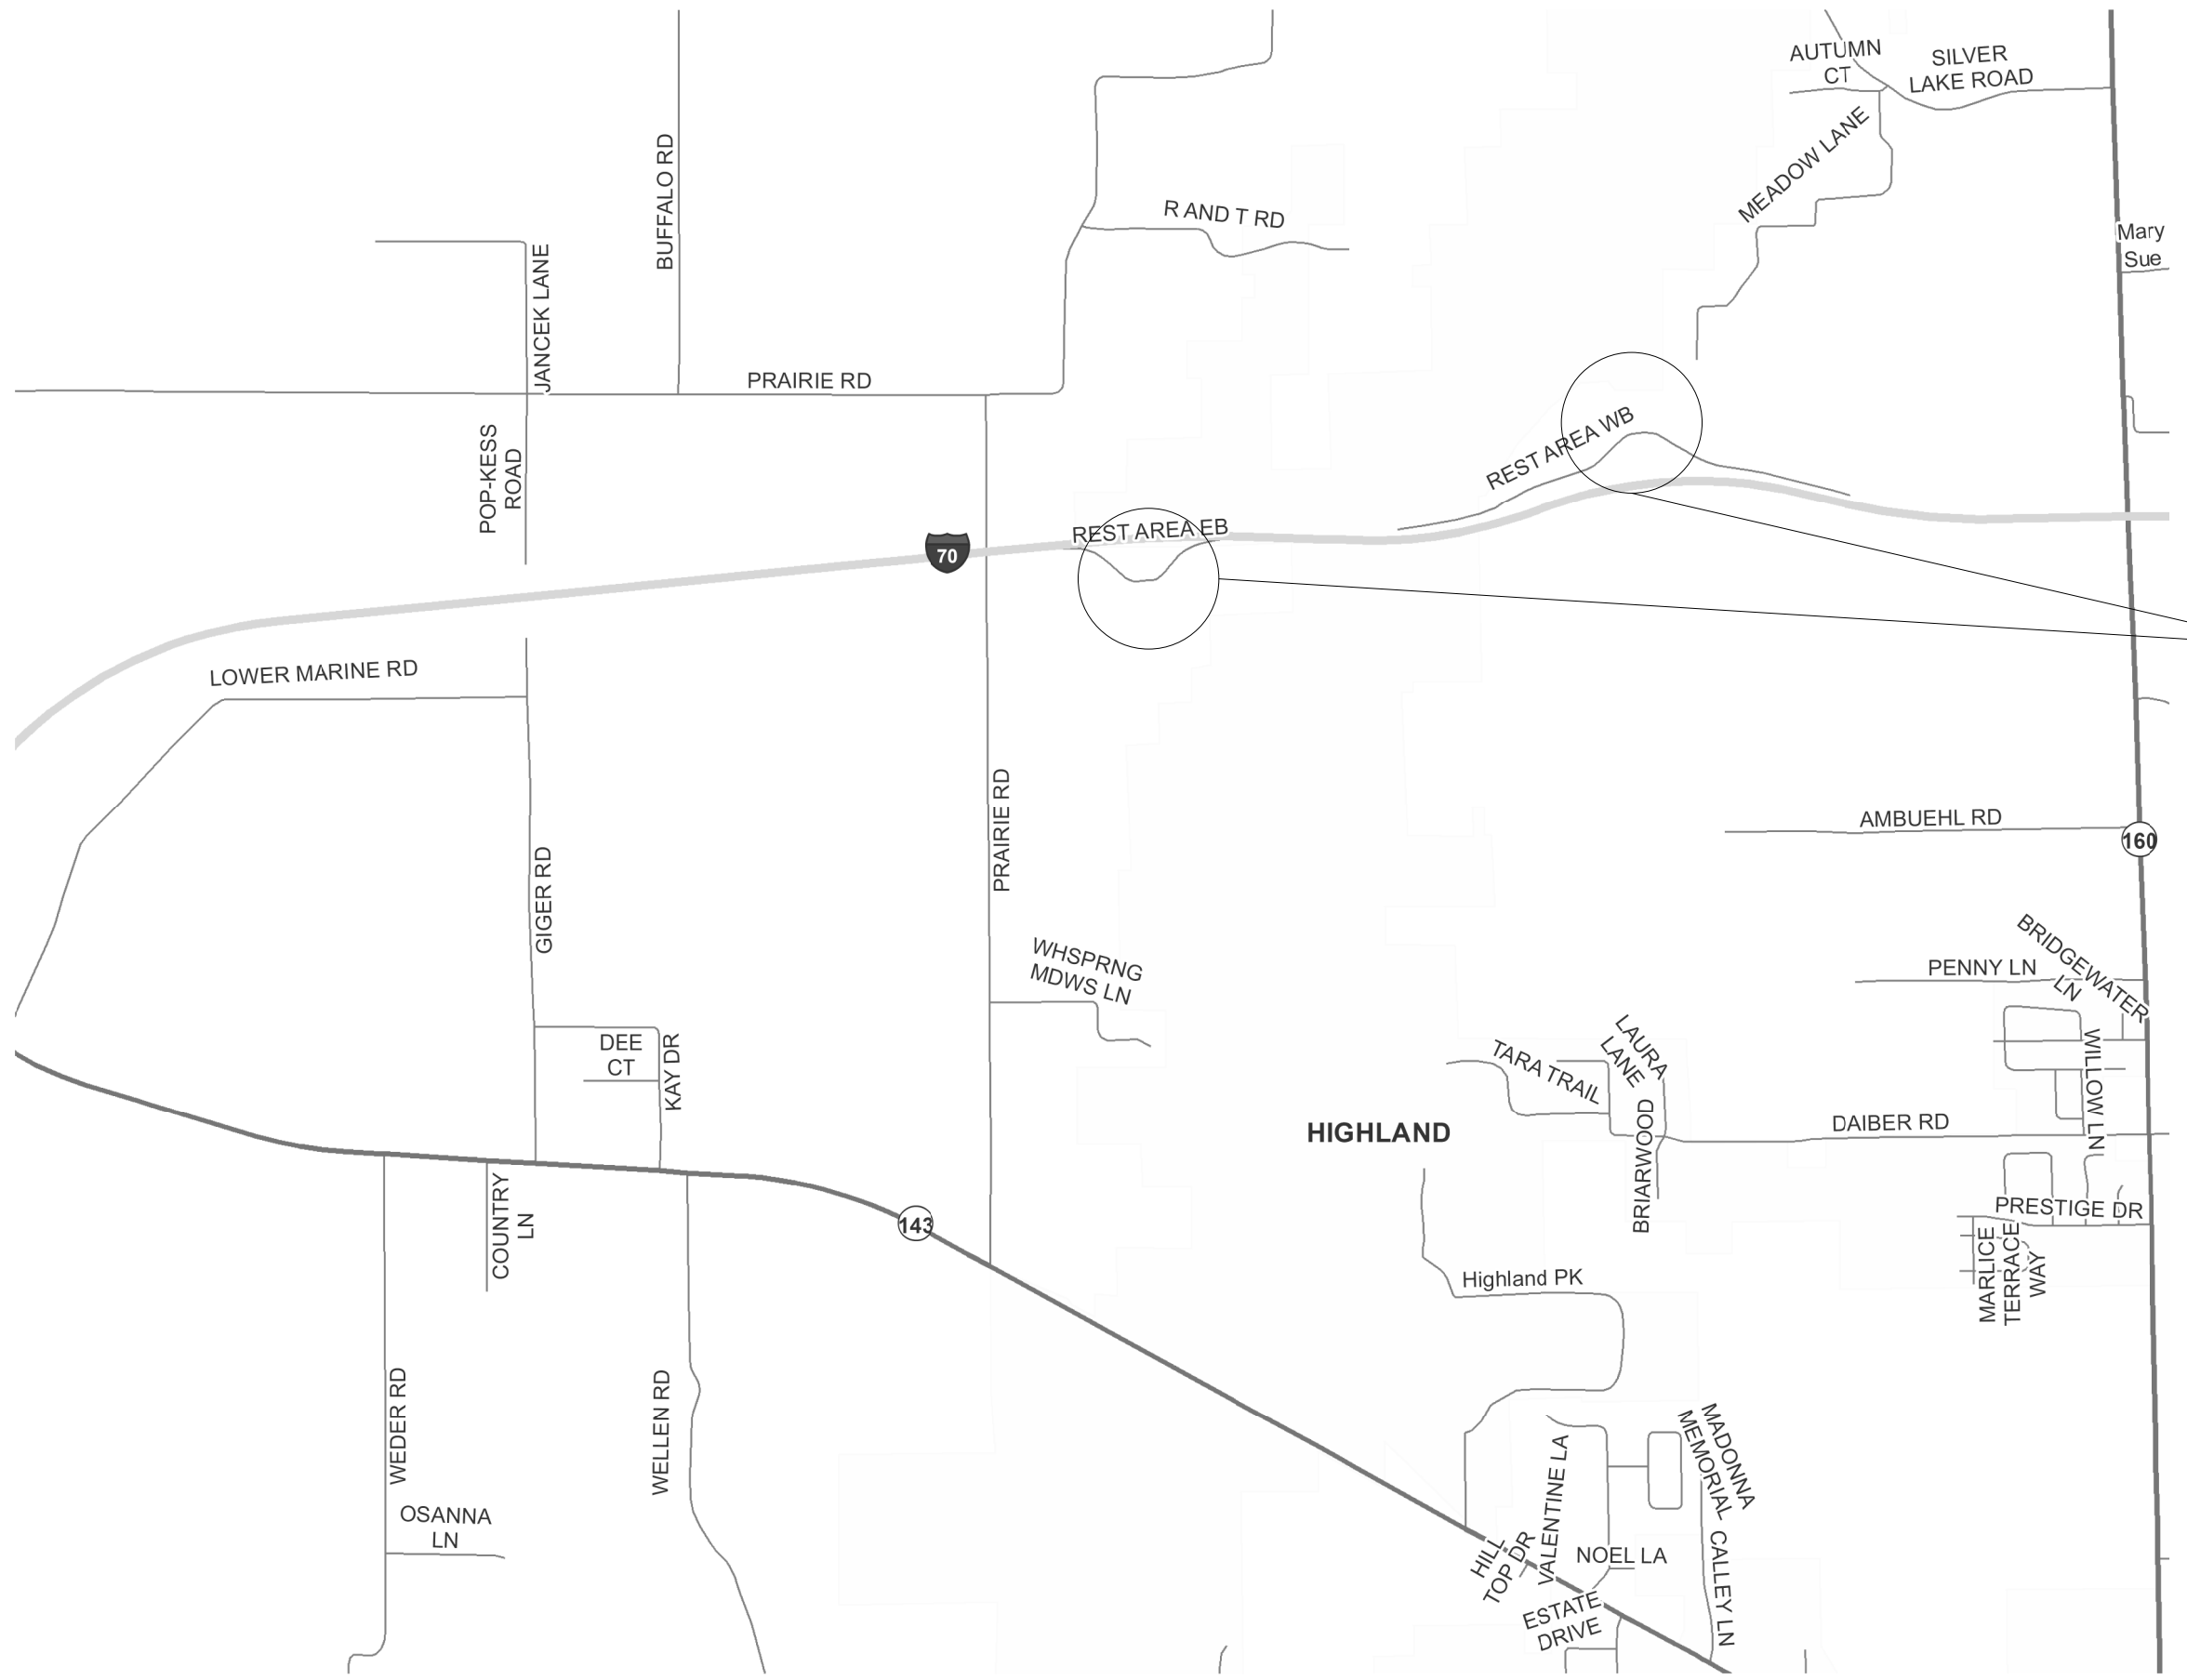

PROJECT LOCATION
SILVERLAKE REST AREA
EASTBOUND AND WESTBOUND

USER NAME = agbooloto	DESIGNED -	REVISED -
	DRAWN -	REVISED -
PLOT SCALE = 100.0000' / in.	CHECKED -	REVISED -
PLOT DATE = 12/20/2017	DATE -	REVISED -


**STATE OF ILLINOIS
DEPARTMENT OF TRANSPORTATION**

**LOCATION MAP
SILVERLAKE REST AREA**

SCALE: SHEET OF SHEETS STA. TO STA.

F.A. RTE.	SECTION	COUNTY	TOTAL SHEETS	SHEET NO.
VAR	DIST 8 TREE MIT 2018-1	VARIOUS	10	7
				CONTRACT NO. 76L44
ILLINOIS FED. AID PROJECT				

MODEL: Default
 FILE NAME: p:\1110848\BENIDNTEG_ILH\gis\p\1110848\BENIDNTEG_ILH\GIS\DOT\Documents\DOT_Offices\District_8\Projects\0876L44\CADD\DATA\CADD\Sheet\0876L44-8-1110848.dgn

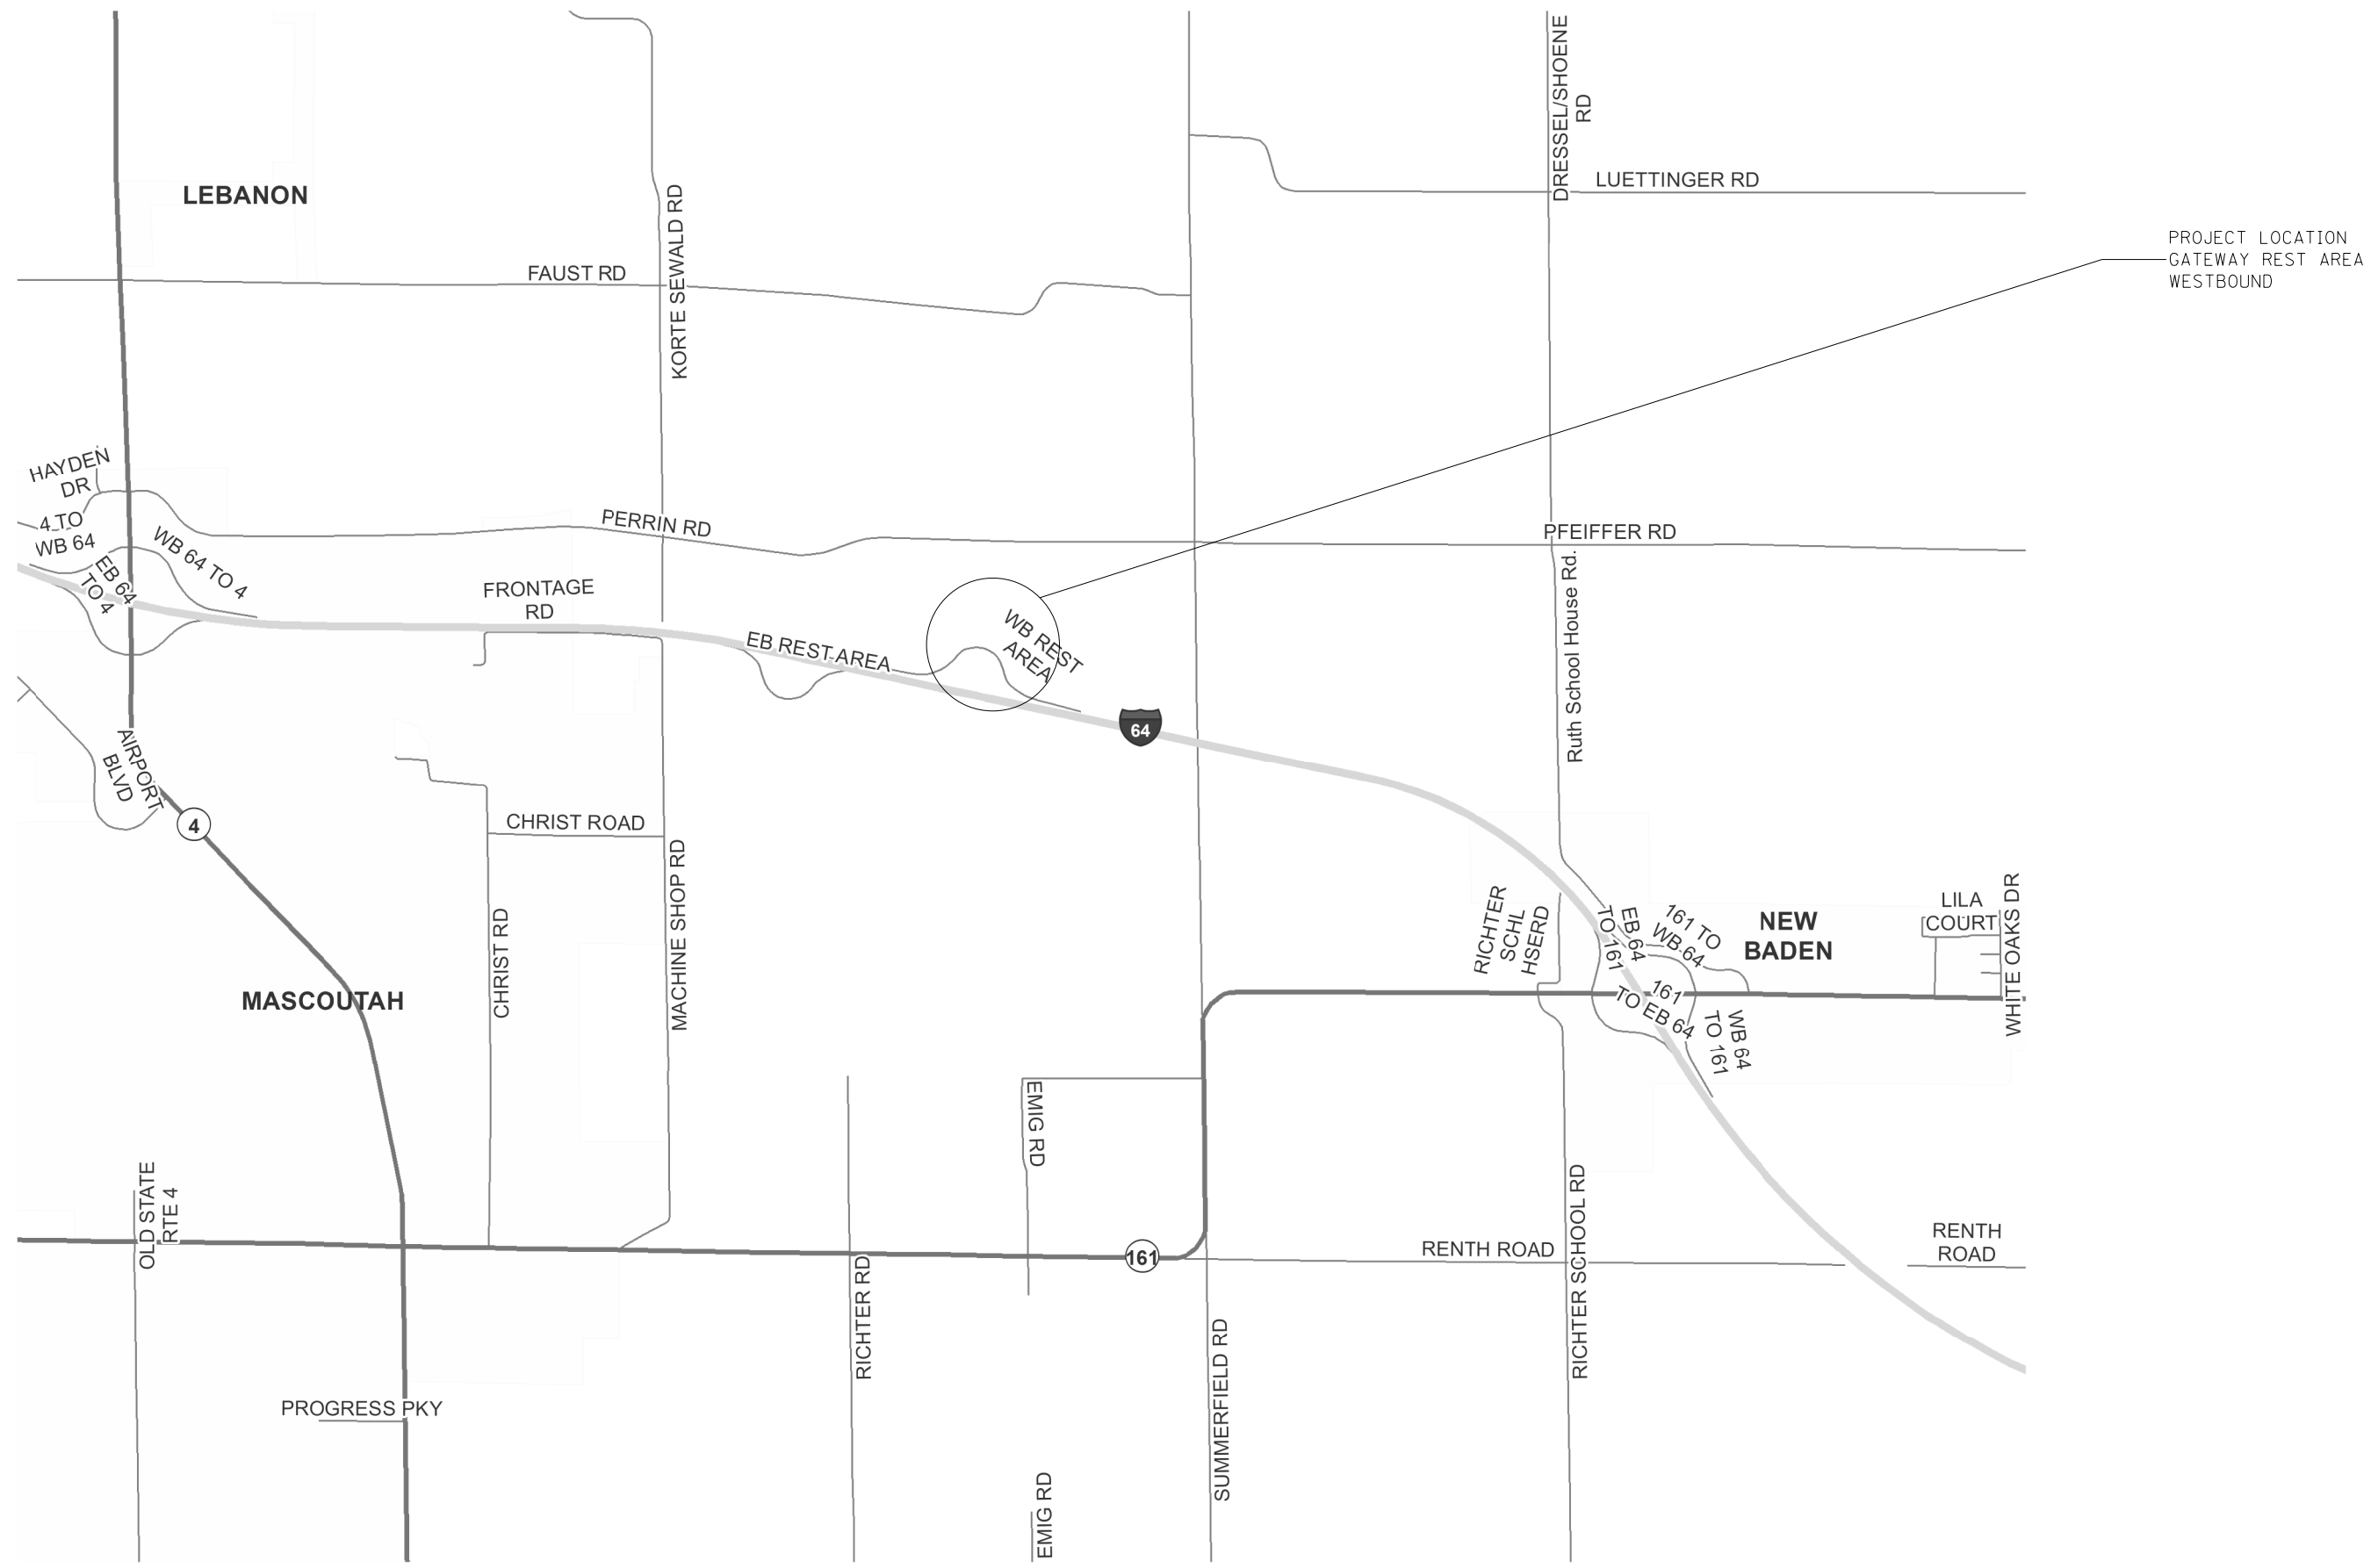

PROJECT LOCATION
 GATEWAY REST AREA
 WESTBOUND


USER NAME = agboolato	DESIGNED -	REVISED -
	DRAWN -	REVISED -
PLOT SCALE = 100.0000' / in.	CHECKED -	REVISED -
PLOT DATE = 12/20/2017	DATE -	REVISED -

**STATE OF ILLINOIS
 DEPARTMENT OF TRANSPORTATION**

**LOCATION MAP
 GATEWAY REST AREA WB**

SCALE: SHEET OF SHEETS STA. TO STA.

F.A. RTE.	SECTION	COUNTY	TOTAL SHEETS	SHEET NO.
VAR	DIST 8 TREE MIT 2018-1	VARIOUS	10	8
			CONTRACT NO. 76L44	
ILLINOIS FED. AID PROJECT				

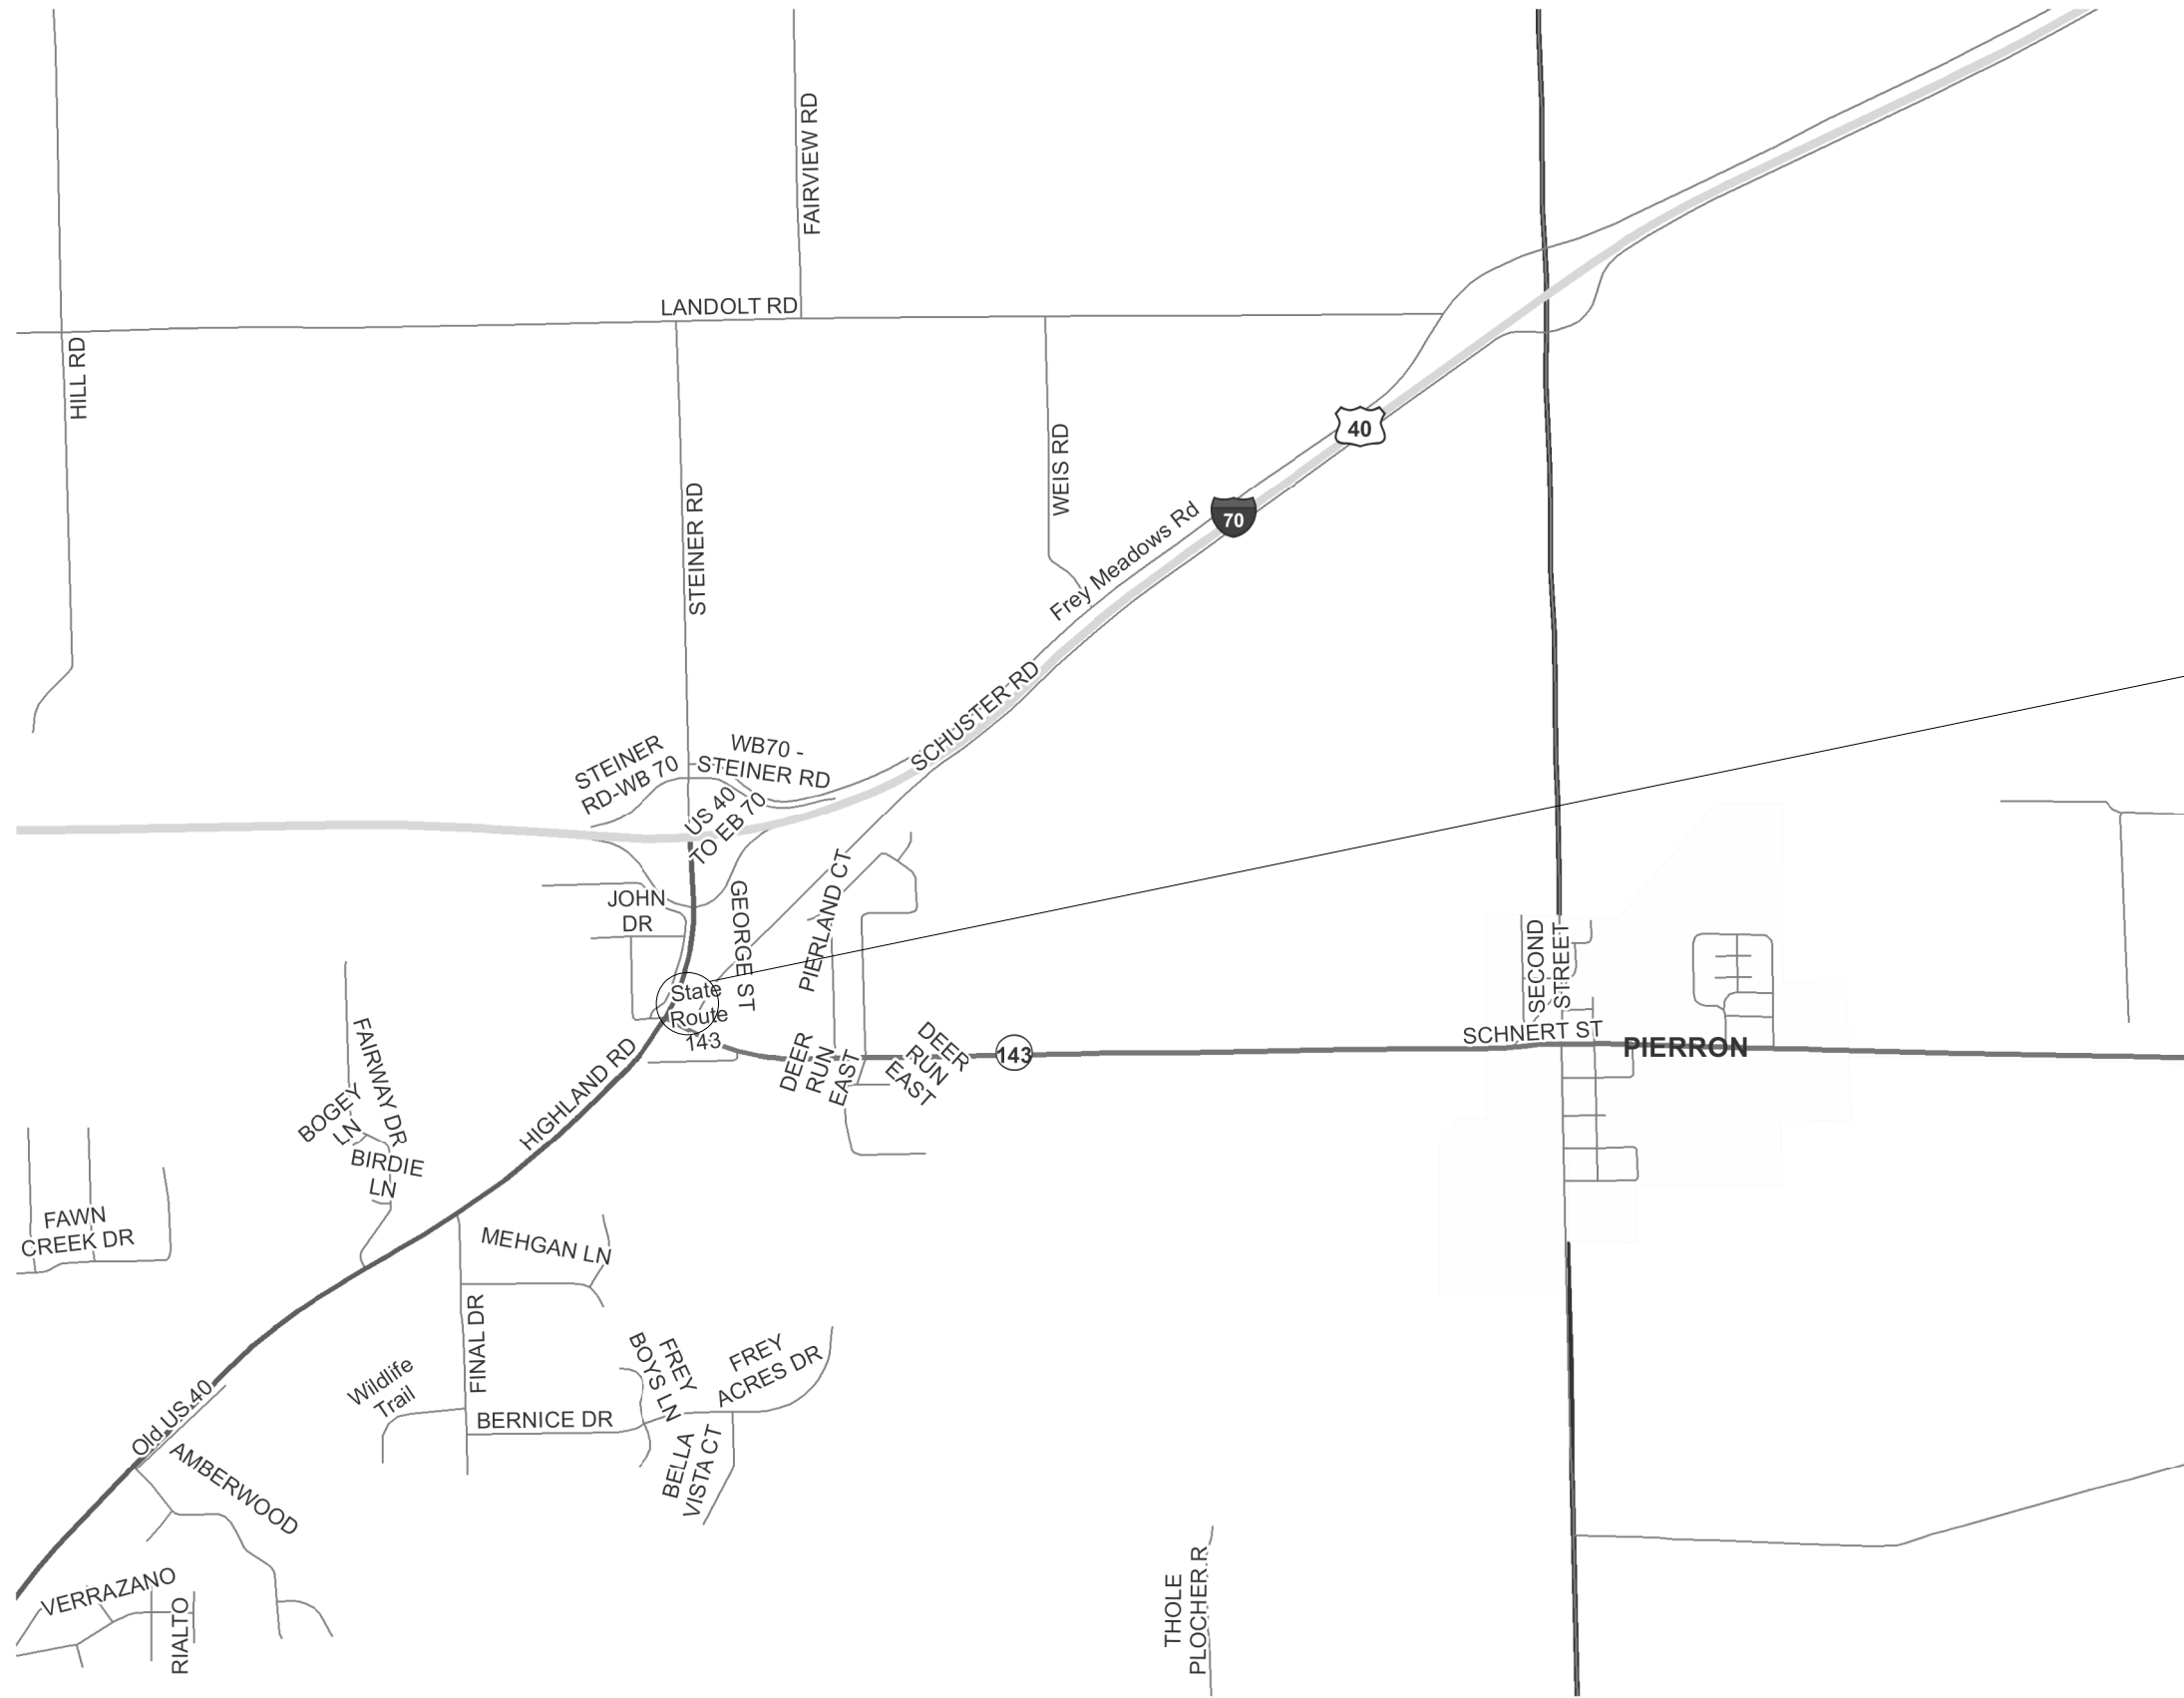

PROJECT LOCATION
TROY SATELLITE LOCATION
PIERRON, IL


MODEL: Default
FILE NAME: P:\11\84\BARDONITEG_IL\hills.gov\PIVIDOT\Documents\11DOT_Offices\District 8\Projects\087644\COAD\at\CD\hills\087644\ch-rl-ban.dgn

USER NAME = agboolato	DESIGNED -	REVISED -
	DRAWN -	REVISED -
PLOT SCALE = 100.0000' / in.	CHECKED -	REVISED -
PLOT DATE = 12/21/2017	DATE -	REVISED -

**STATE OF ILLINOIS
DEPARTMENT OF TRANSPORTATION**

LOCATION MAP TROY SATELLITE LOCATION			
SCALE:	SHEET	OF SHEETS	STA. TO STA.

F.A. RTE.	SECTION	COUNTY	TOTAL SHEETS	SHEET NO.
VAR	DIST 8 TREE MIT 2018-1	VARIOUS	10	9
			CONTRACT NO. 76L44	
ILLINOIS FED. AID PROJECT				

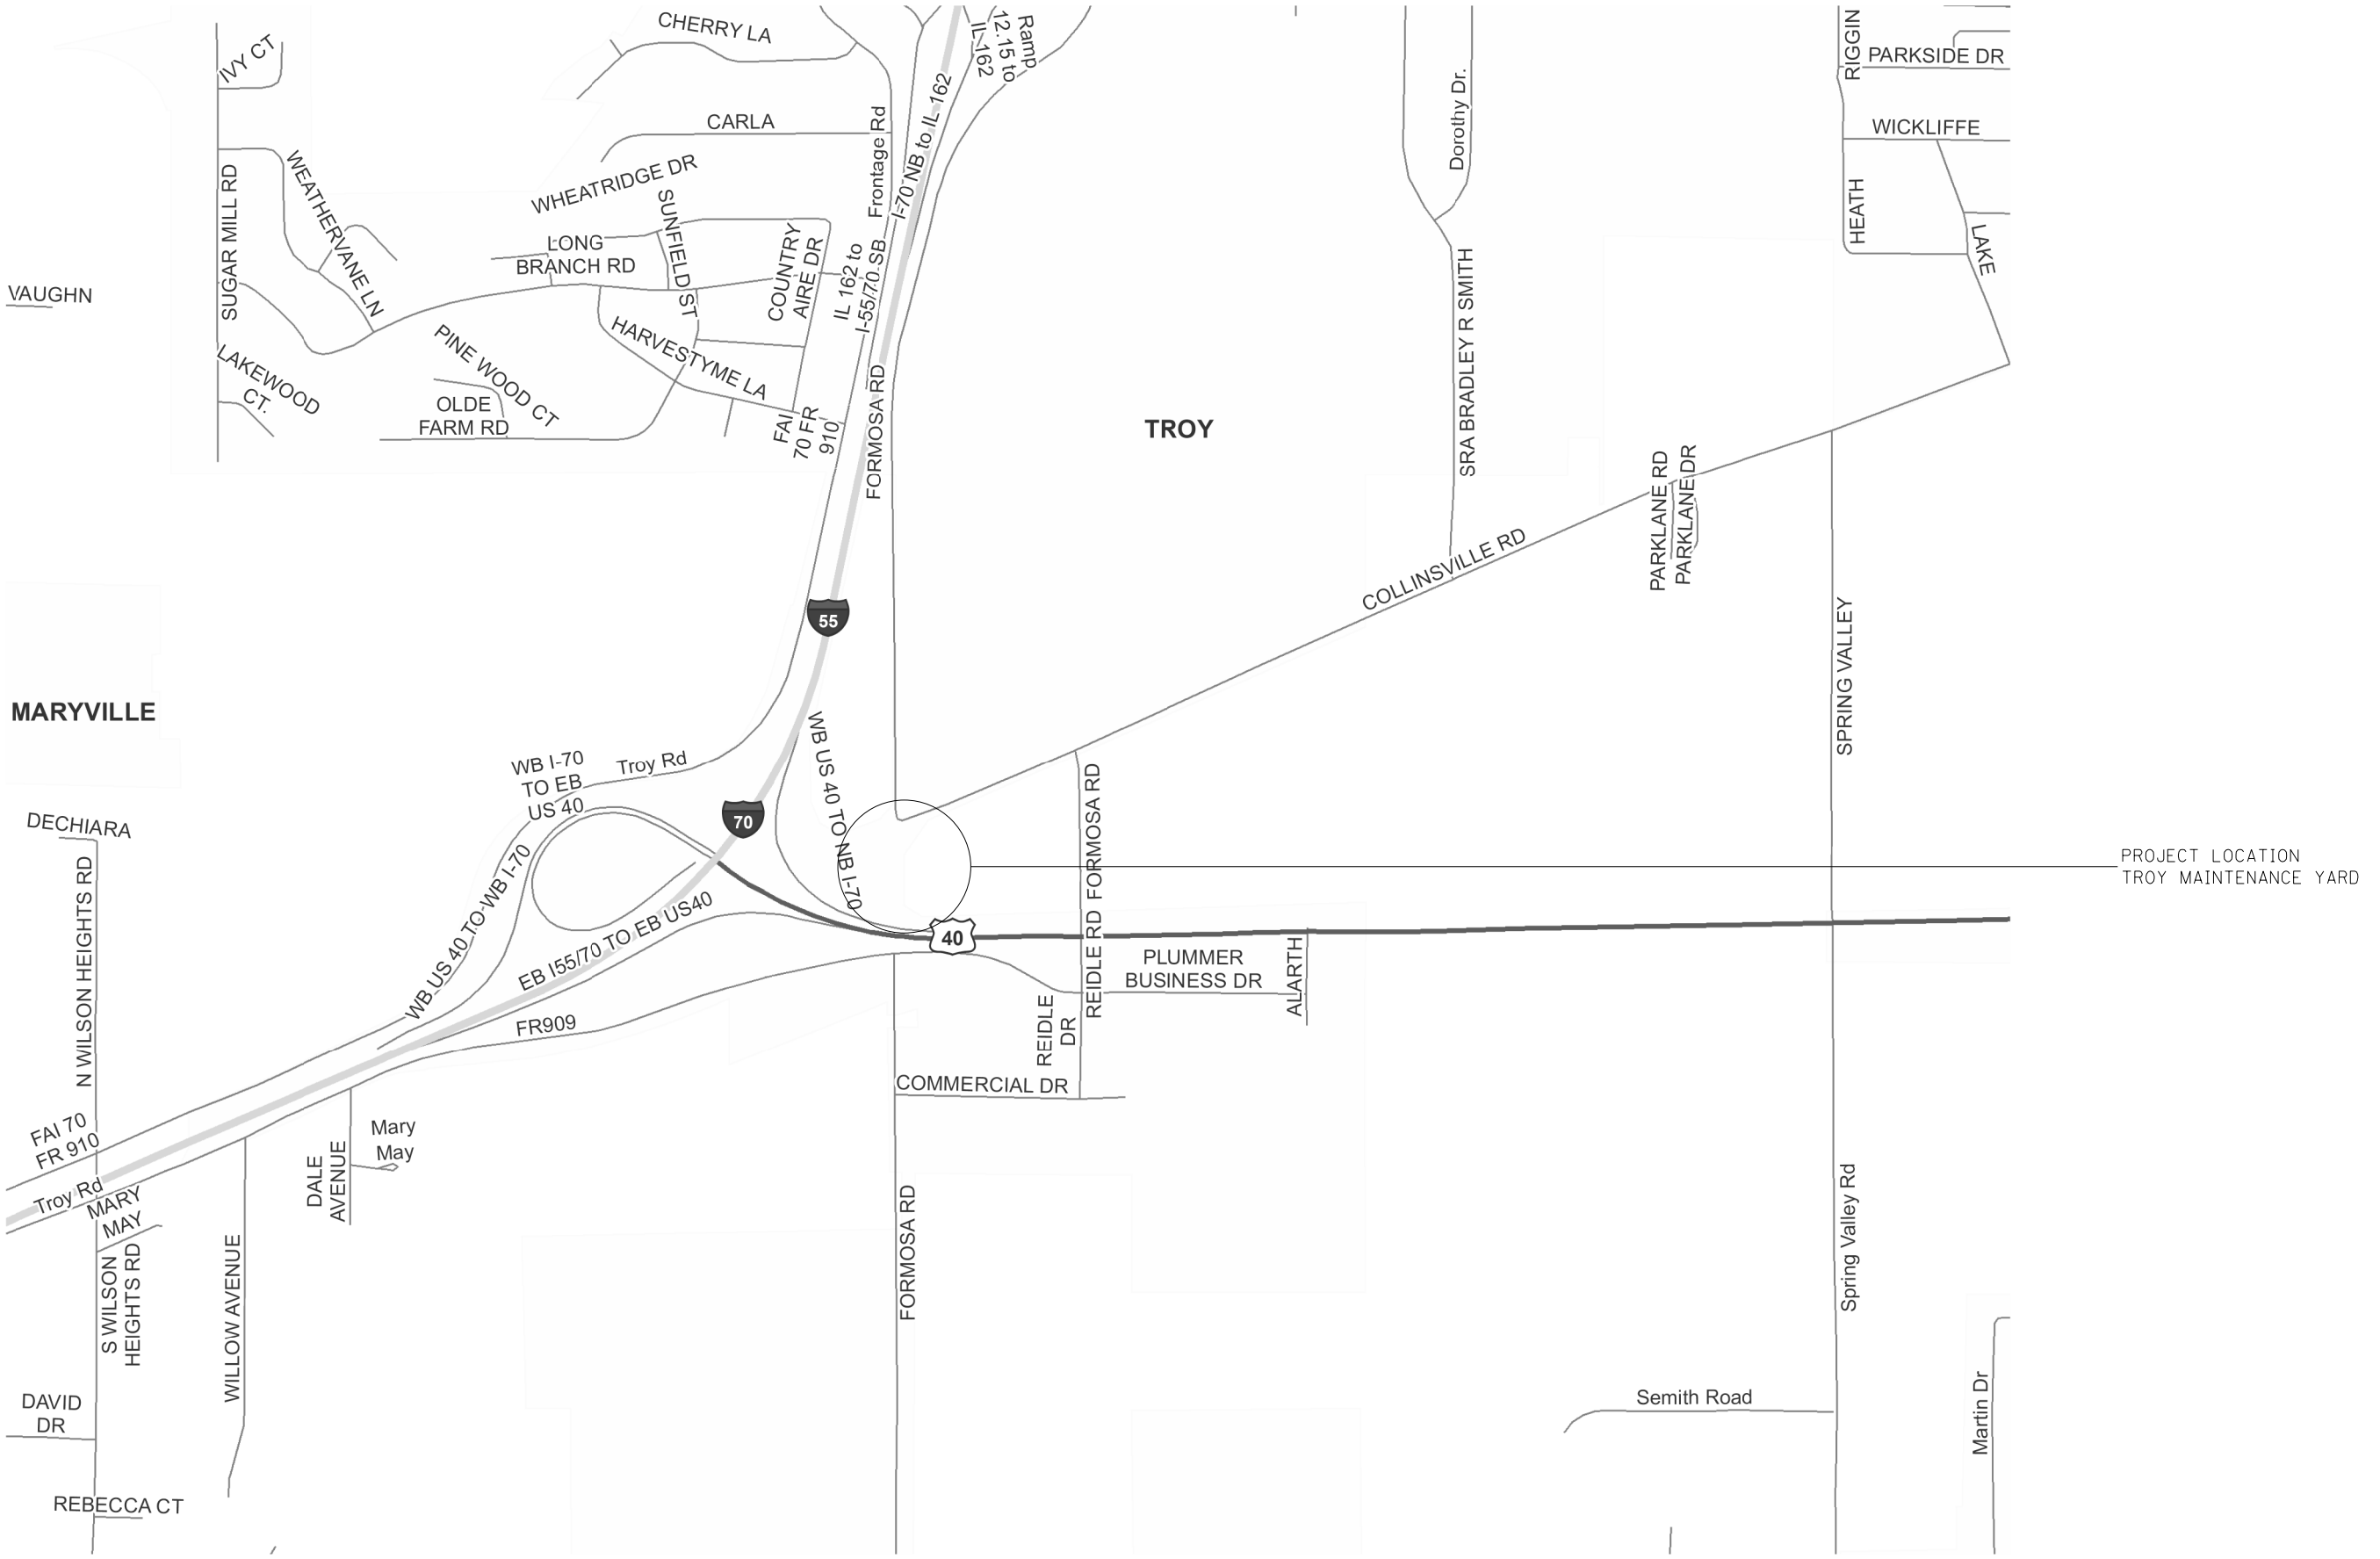

MODEL: Default
 FILE NAME: P:\1111\G8A\BEN\DOT\Illinois\pvt\RW\DOT\Documents\DOT - Office\District 8\Projects\087644\CO\DATA\CD\Sheet\087644.ctb\plan.dgn

USER NAME = agbooloto	DESIGNED -	REVISED -
	DRAWN -	REVISED -
PLOT SCALE = 100.0000' / in.	CHECKED -	REVISED -
PLOT DATE = 12/21/2017	DATE -	REVISED -

**STATE OF ILLINOIS
 DEPARTMENT OF TRANSPORTATION**

**LOCATION MAP
 TROY MAINTENANCE YARD**

SCALE: SHEET OF SHEETS STA. TO STA.

F.A. RTE.	SECTION	COUNTY	TOTAL SHEETS	SHEET NO.
VAR	DIST 8 TREE MIT 2018-1	VARIOUS	10	10
CONTRACT NO. 76L44				
ILLINOIS FED. AID PROJECT				