
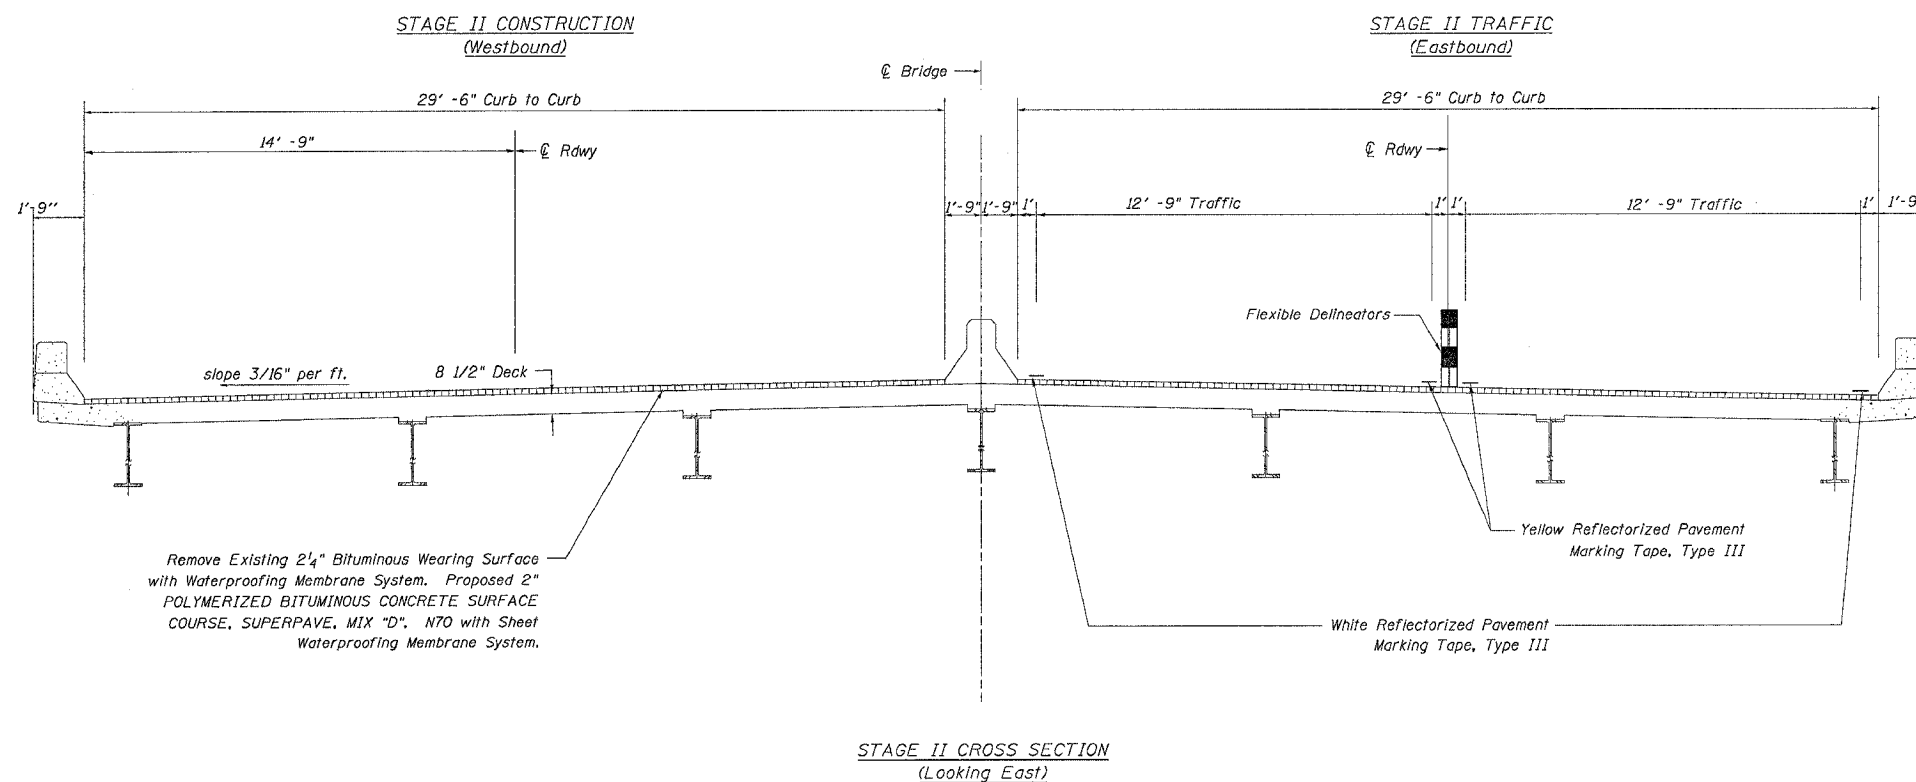


F.A.I. RTE.	SECTION	COUNTY	TOTAL SHEETS	SHEET NO.
180	06-3,78-1)BM-1		15	1
STA. _____		TO STA. _____		
FED. ROAD DIST. NO. _____		ILLINOIS FED. AID PROJECT		
Putnam Counties				

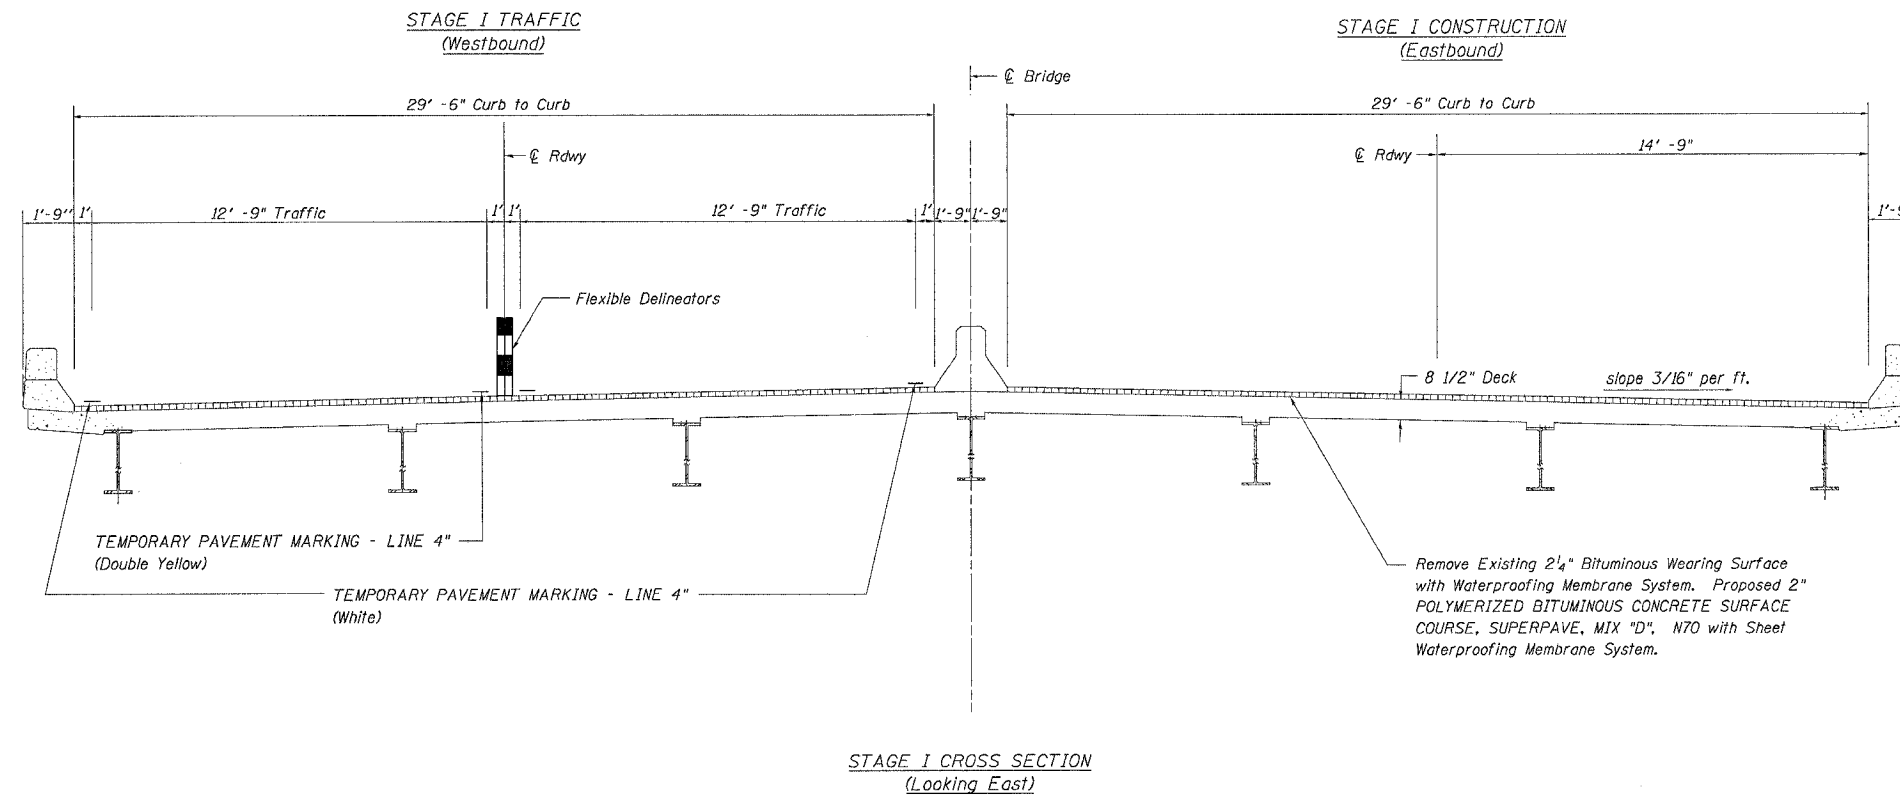

PLOT DATE = Nov Dec 19 13:33:32 2005
 FILE NAME = D:\V\Projects\0780001\0780001.dgn
 PLOT SCALE = 50.0000 / IN.
 REFERENCE = REF#

Staging Cross Sections
 FAI 180 (I-180)
 Section (06-3,78-1)BM-1
 Bureau & Putnam Counties
 Structure No. 078-0001