

EXISTING TYPICAL CROSS SECTION ①


F.A.I. RYE	SECTION	COUNTY	TOTAL SHEETS	SHEET NO.
72		**	16	5

CONTRACT NO. 70443
 • D-5 CONTRACT MAINT 2005-4
 •• MACON & PIATT

F. A. I. 72
 TO

STATION ENGLISH (METRIC) STATION ENGLISH (METRIC)

299+00.00 (223+879.034) 700+00.11 (236+101.549)

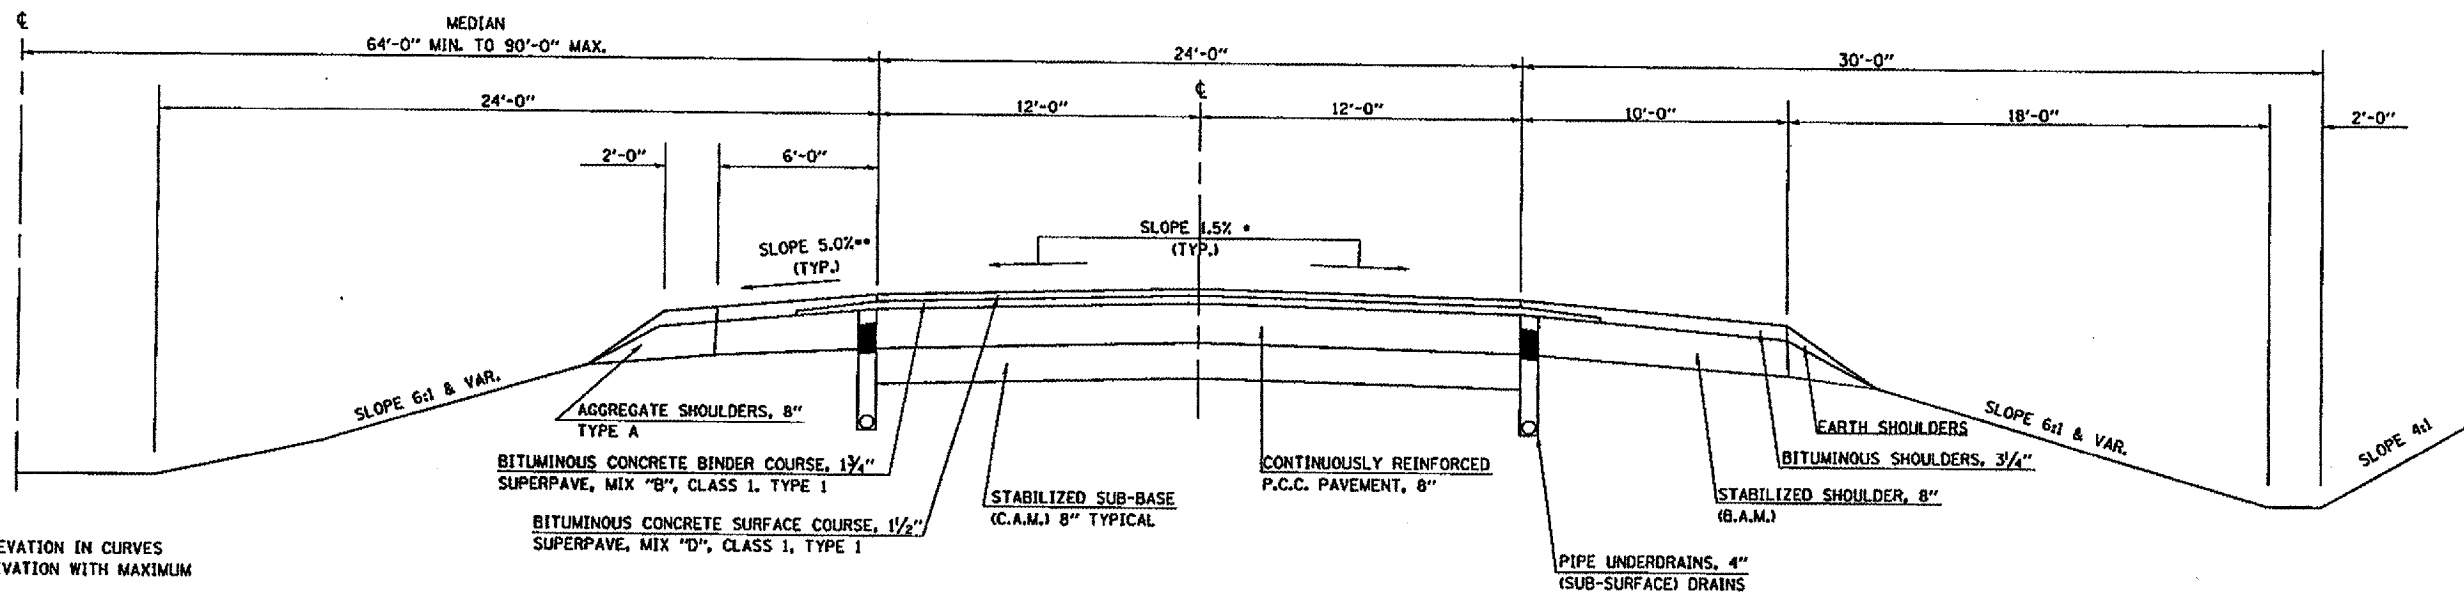


• SLOPE VARIES FOR SUPERELEVATION IN CURVES
 •• SLOPE VARIES IN SUPERELEVATION WITH MAXIMUM OF 0.08 FT/FT DIFFERENCE
 EASTBOUND F.A.I. 72 SHOWN; SAME TYPICAL FOR WESTBOUND F.A.I. 72

EXISTING TYPICAL CROSS SECTION ②

F. A. I. 72
 TO

STATION STATION

700+00 965+00

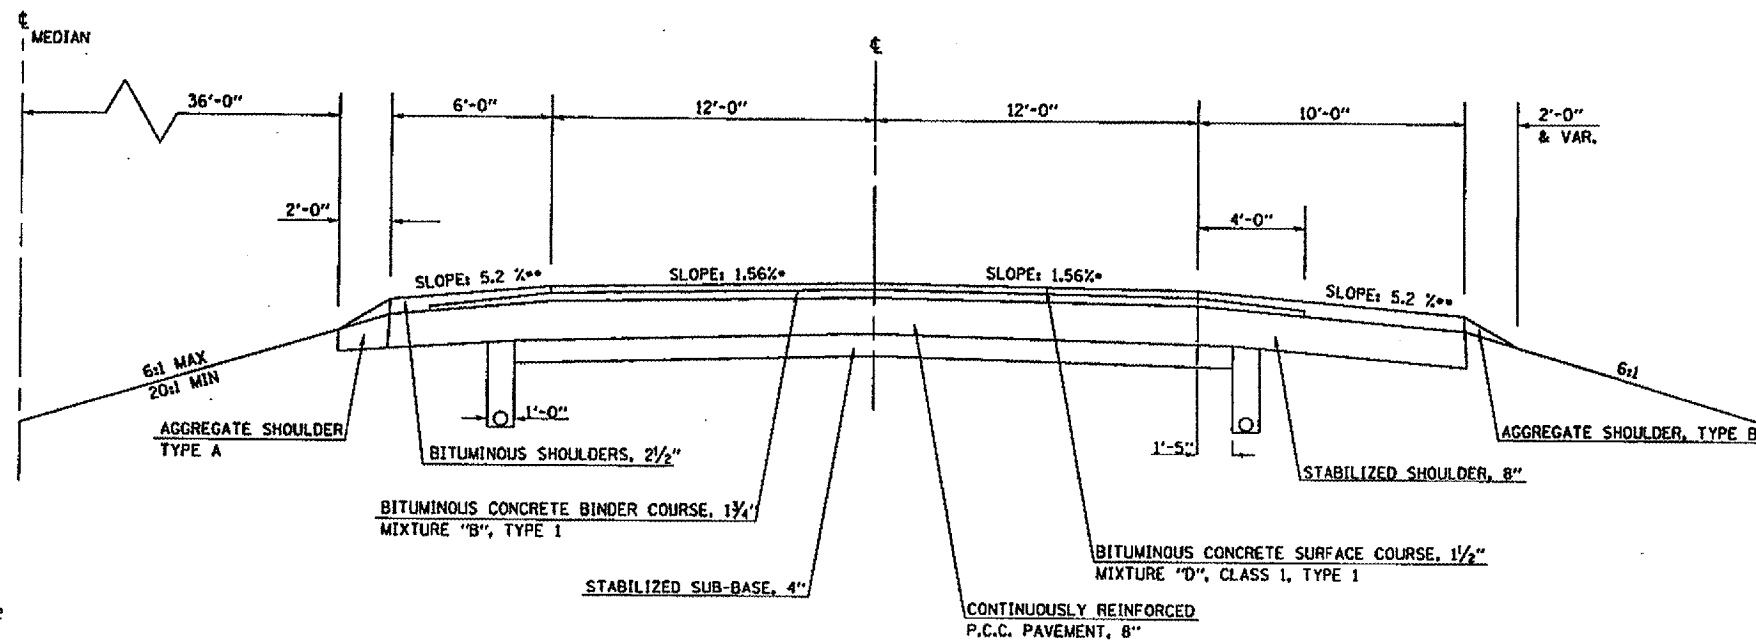

• SLOPE VARIES FOR SUPERELEVATION IN CURVES
 •• SLOPE VARIES IN SUPERELEVATION WITH MAXIMUM OF 0.08 FT/FT DIFFERENCE
 EASTBOUND F.A.I. 72 SHOWN; SAME TYPICAL FOR WESTBOUND F.A.I. 72