


EXISTING TYPICAL CROSS SECTION ⑥

F.A.I. RTE.	SECTION	COUNTY	TOTAL SHEETS	SHEET NO.
72	.	**	16	8

CONTRACT NO. 70443
 • D-5 CONTRACT MAINT 2005-4
 •• MACON & PIATT

STATION		F. A. I. 72		TO		STATION	
ENGLISH	(METRIC)					ENGLISH	(METRIC)
1489+02.09	(260+151.000)	WB				1499+41.06	(260+467.677) (BK)
1493+22.04	(260+279.000)	EB				1265+71.10	(263+609.478) (BK)
1162+63.35	(260+467.677)	(AH)				1376+84.00	(267+009.053)
1265+30.54	(263+609.478)	(AH)					

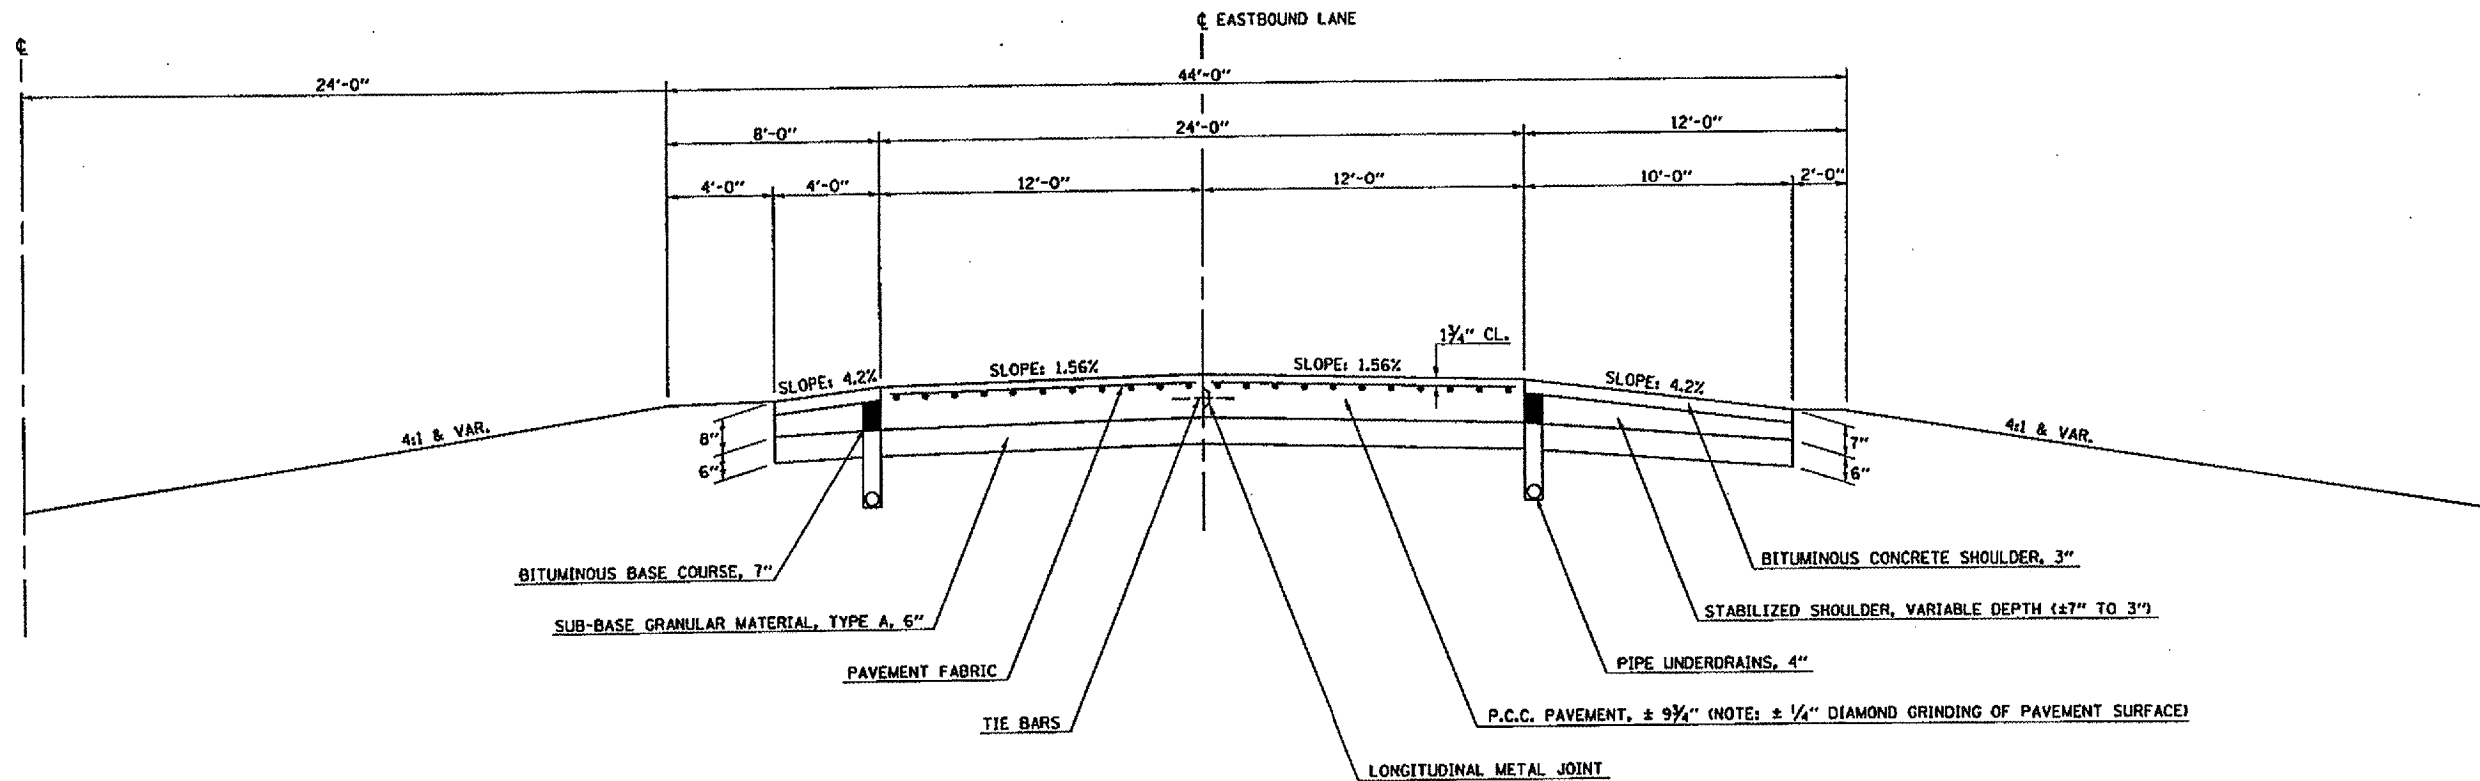

EASTBOUND F.A.I. 72 SHOWN; SAME TYPICAL FOR WESTBOUND F.A.I. 72
 • SLOPE VARIES FOR SUPERELEVATION IN CURVES
 •• SLOPE VARIES IN SUPERELEVATION WITH MAXIMUM OF 0.08 FT/FT DIFFERENCE
 EASTBOUND F.A.I. 72 SHOWN; SAME TYPICAL FOR WESTBOUND F.A.I. 72

NOTE: PIPE UNDERDRAINS BEGIN AT STATION 1492+50 (260+257.045)