
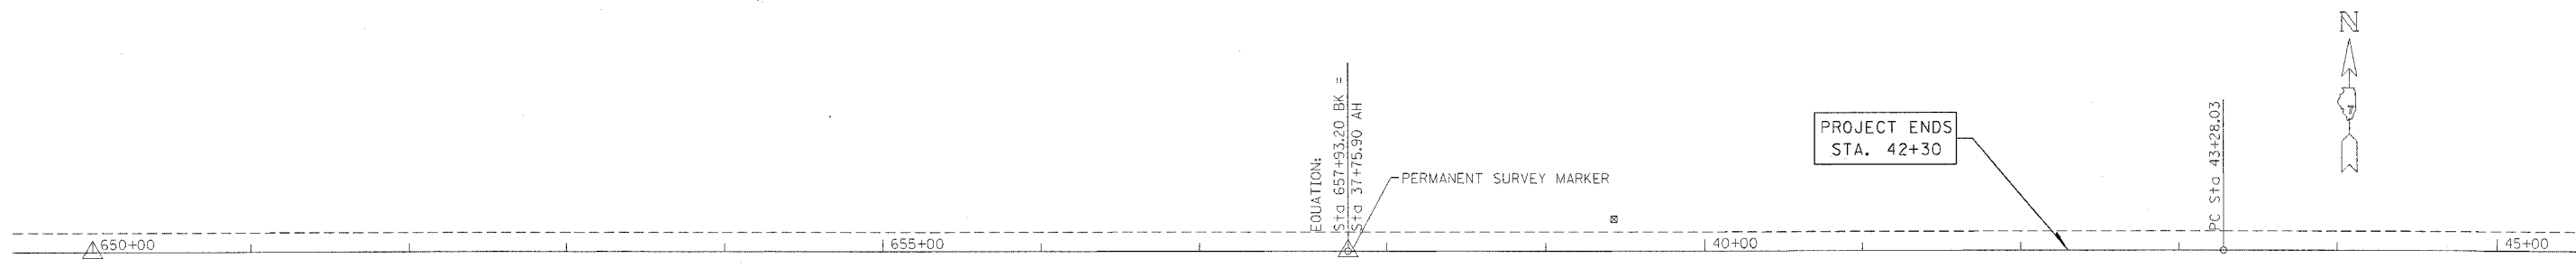


\$USER\$  
 \$DATE\$  
 \\74047d\c02804pa.dgn

FAP NO.	SECTION	COUNTY	TOTAL SHEETS	SHEET NO.
327	(4-2)RS-3	LAWRENCE	12	11
FED. ROAD DIST. NO. 1		ILLINOIS	FED. RD PROJECT NO.	

CONTRACT NO. 74047

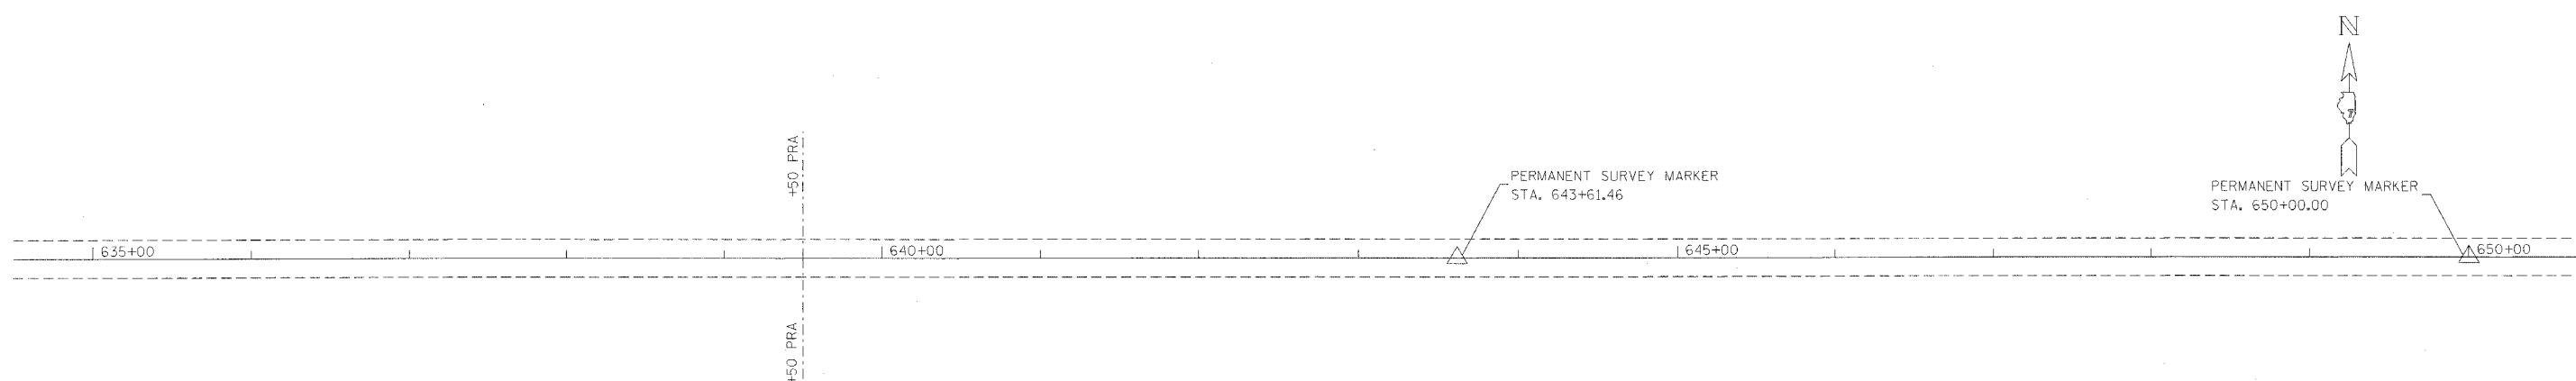

EQUATION:  
 STA 657+93.20 BK =  
 STA 37+75.90 AH

REVISIONS	
NAME	DATE

ILLINOIS DEPARTMENT OF TRANSPORTATION

**STA 635 + 00  
 TO  
 STA 45 + 00**

SCALE: VERT.  
 HORIZ.  
 DATE

DRAWN BY  
 CHECKED BY