


F.A.P. RTE.	SECTION	COUNTY	TOTAL SHEETS	SHEET NO.
C.H. 5	03-00027-II-BR	TAZEWELL	24	22
STA. 61+82.42	TO STA. 63+00			
ILLINOIS		PROJ. BRS-467 (104)		
CONTRACT NO. 89361				

DATE: _____
 BY: _____
 SURVEYED _____
 PLOTTED _____
 CHECKED _____
 ORIGINAL SURVEY _____
 NOTE BOOK _____
 AREAS CHECKED _____
 NO. _____

DATE: _____
 BY: _____
 SURVEYED _____
 PLOTTED _____
 CHECKED _____
 ORIGINAL SURVEY _____
 NOTE BOOK _____
 AREAS CHECKED _____
 NO. _____

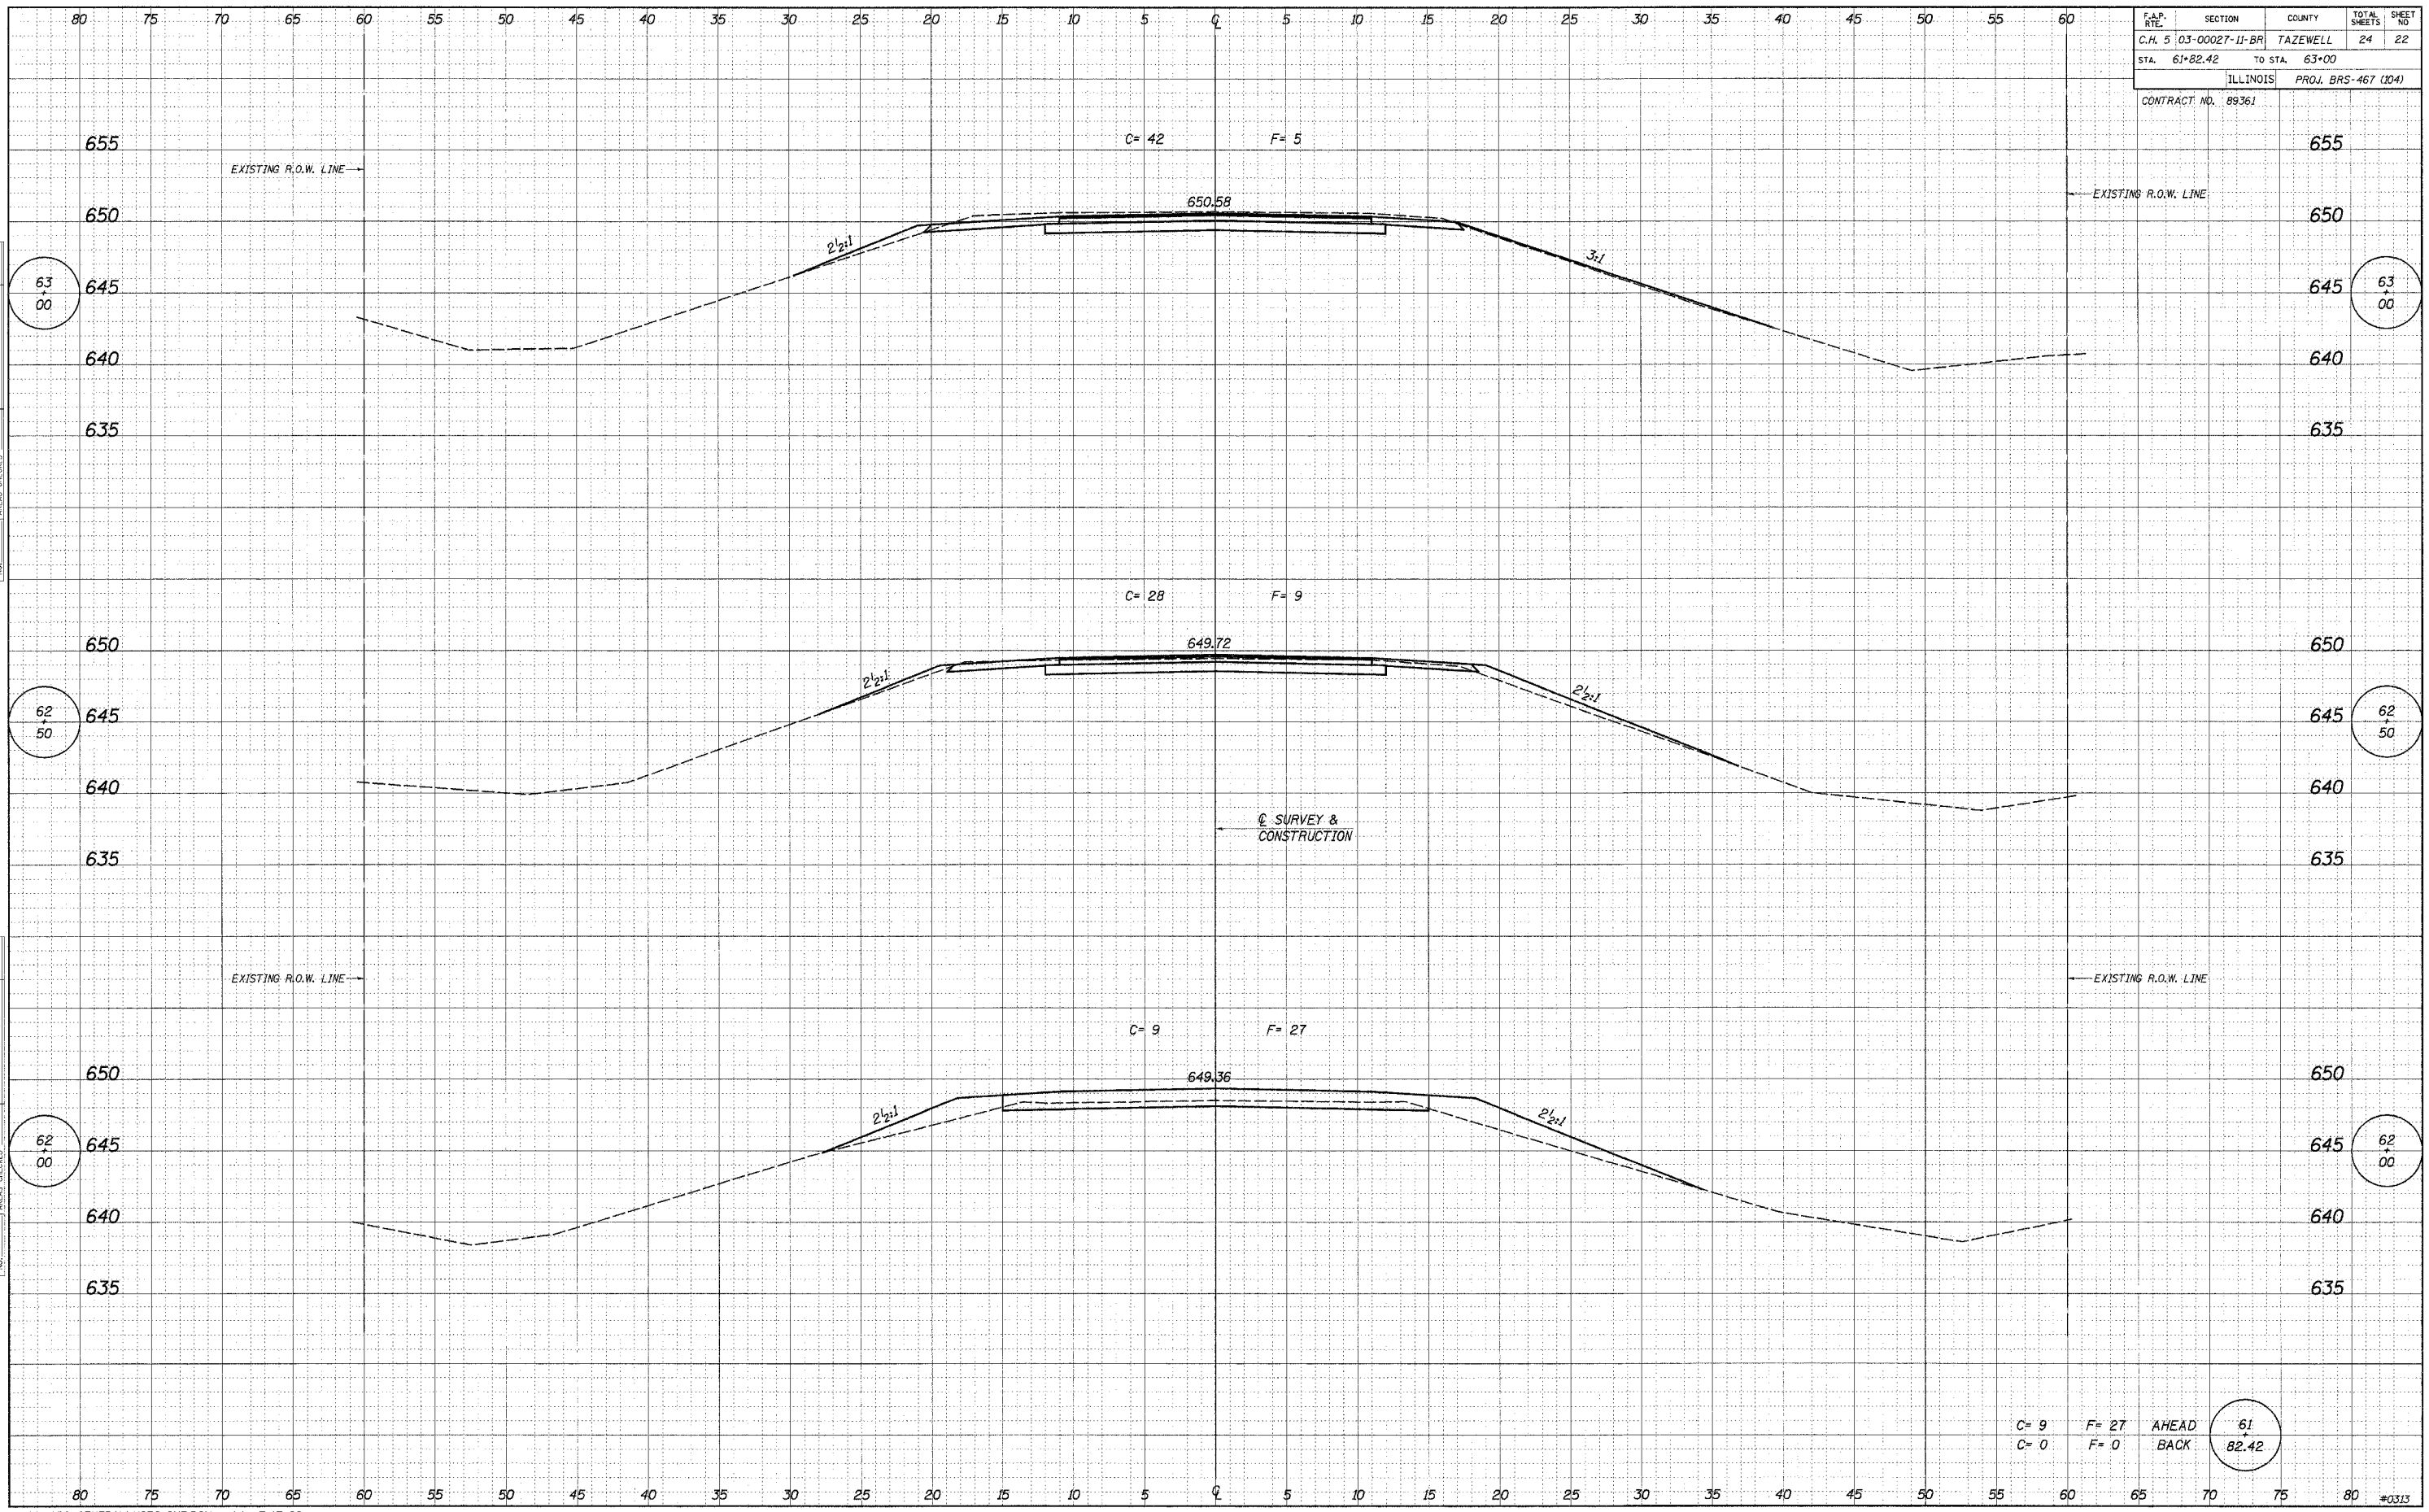

C= 9 F= 27 AHEAD
 C= 0 F= 0 BACK

61
82.42