


F.A.P. RTE.	SECTION	COUNTY	TOTAL SHEETS	SHEET NO.
C.H. 5	03-00027-II-BR	TAZEWELL	24	23
STA. 63+50	TO STA. 65+00			
ILLINOIS		PROJ. BRS-467 (104)		

CONTRACT NO. 89361
 EXISTING R.O.W. LINE

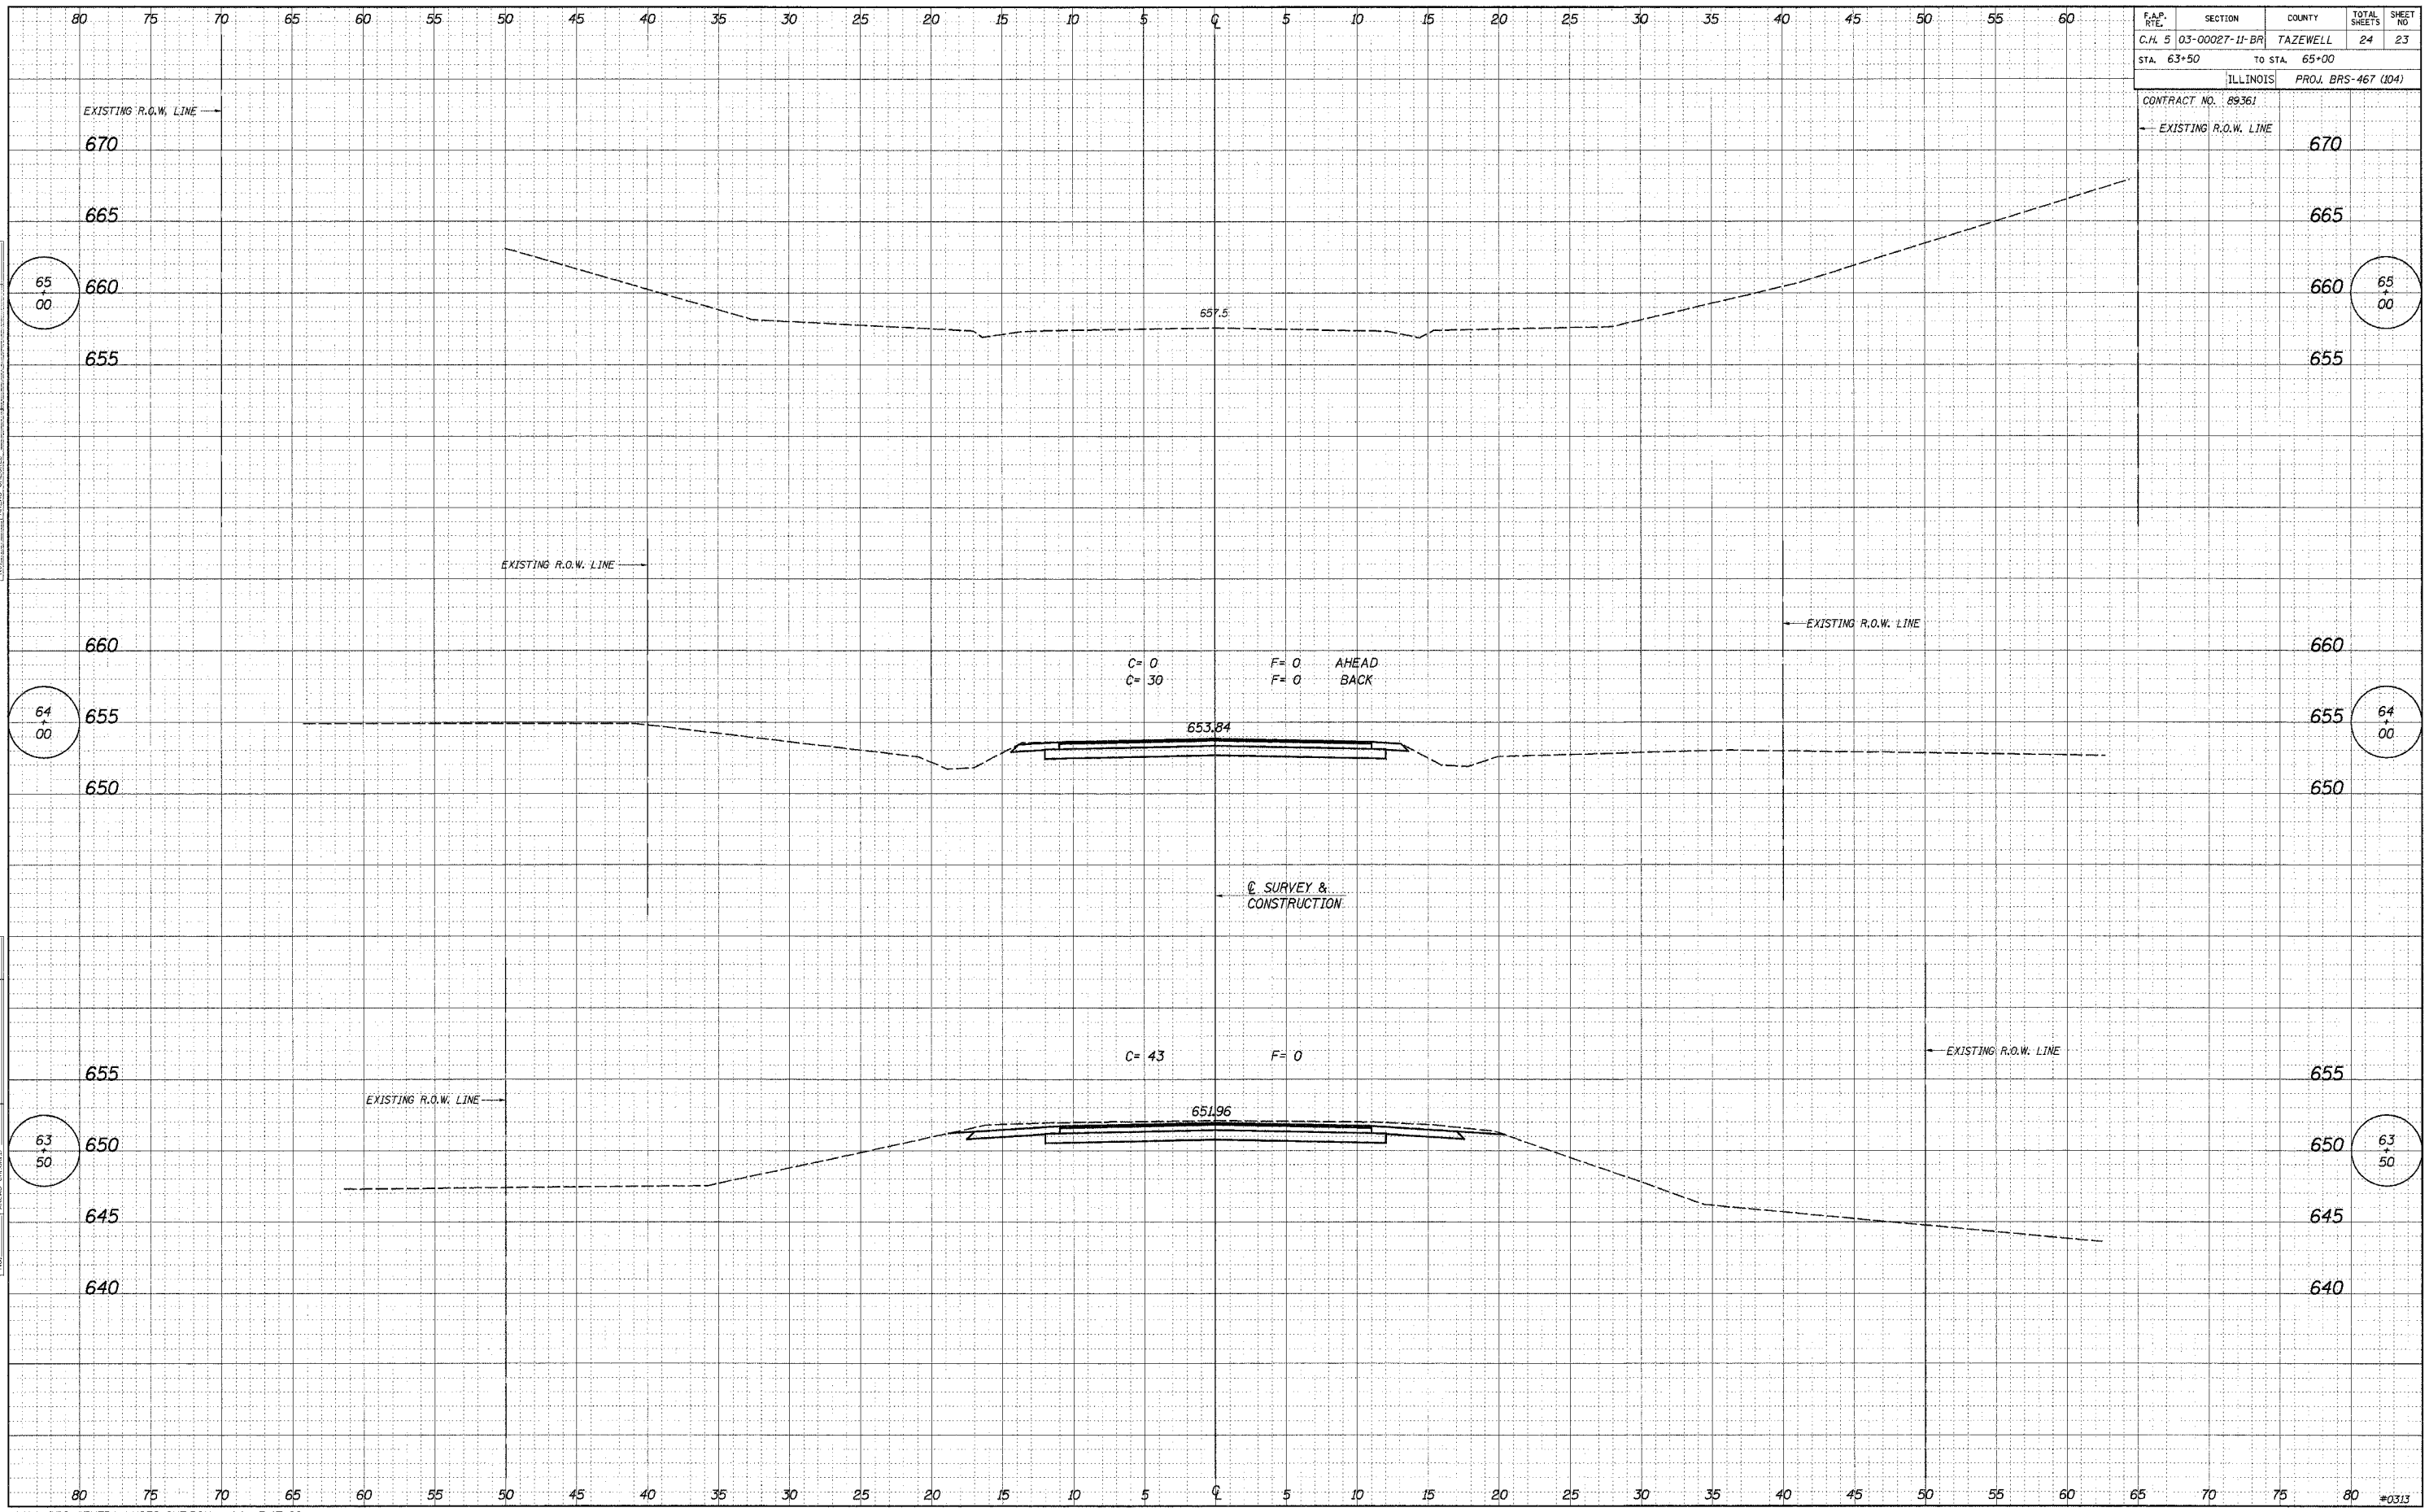

DATE _____
 BY _____
 SURVEYED _____
 PLOTTED _____
 CHECKED _____
 DATE _____
 BY _____
 SURVEYED _____
 PLOTTED _____
 CHECKED _____

DATE _____
 BY _____
 SURVEYED _____
 PLOTTED _____
 CHECKED _____
 DATE _____
 BY _____
 SURVEYED _____
 PLOTTED _____
 CHECKED _____