


F. A. HTEL.	SECTION	COUNTY	TOTAL SHEETS	SHEET NO.
T.R. 82	01-11135-00-BR	DeWITT	17	13
STA. 9+00	TO STA. 12+00			
ROAD DIST.	ILLINOIS	WAPELLA		
CONTRACT NO. 91302				

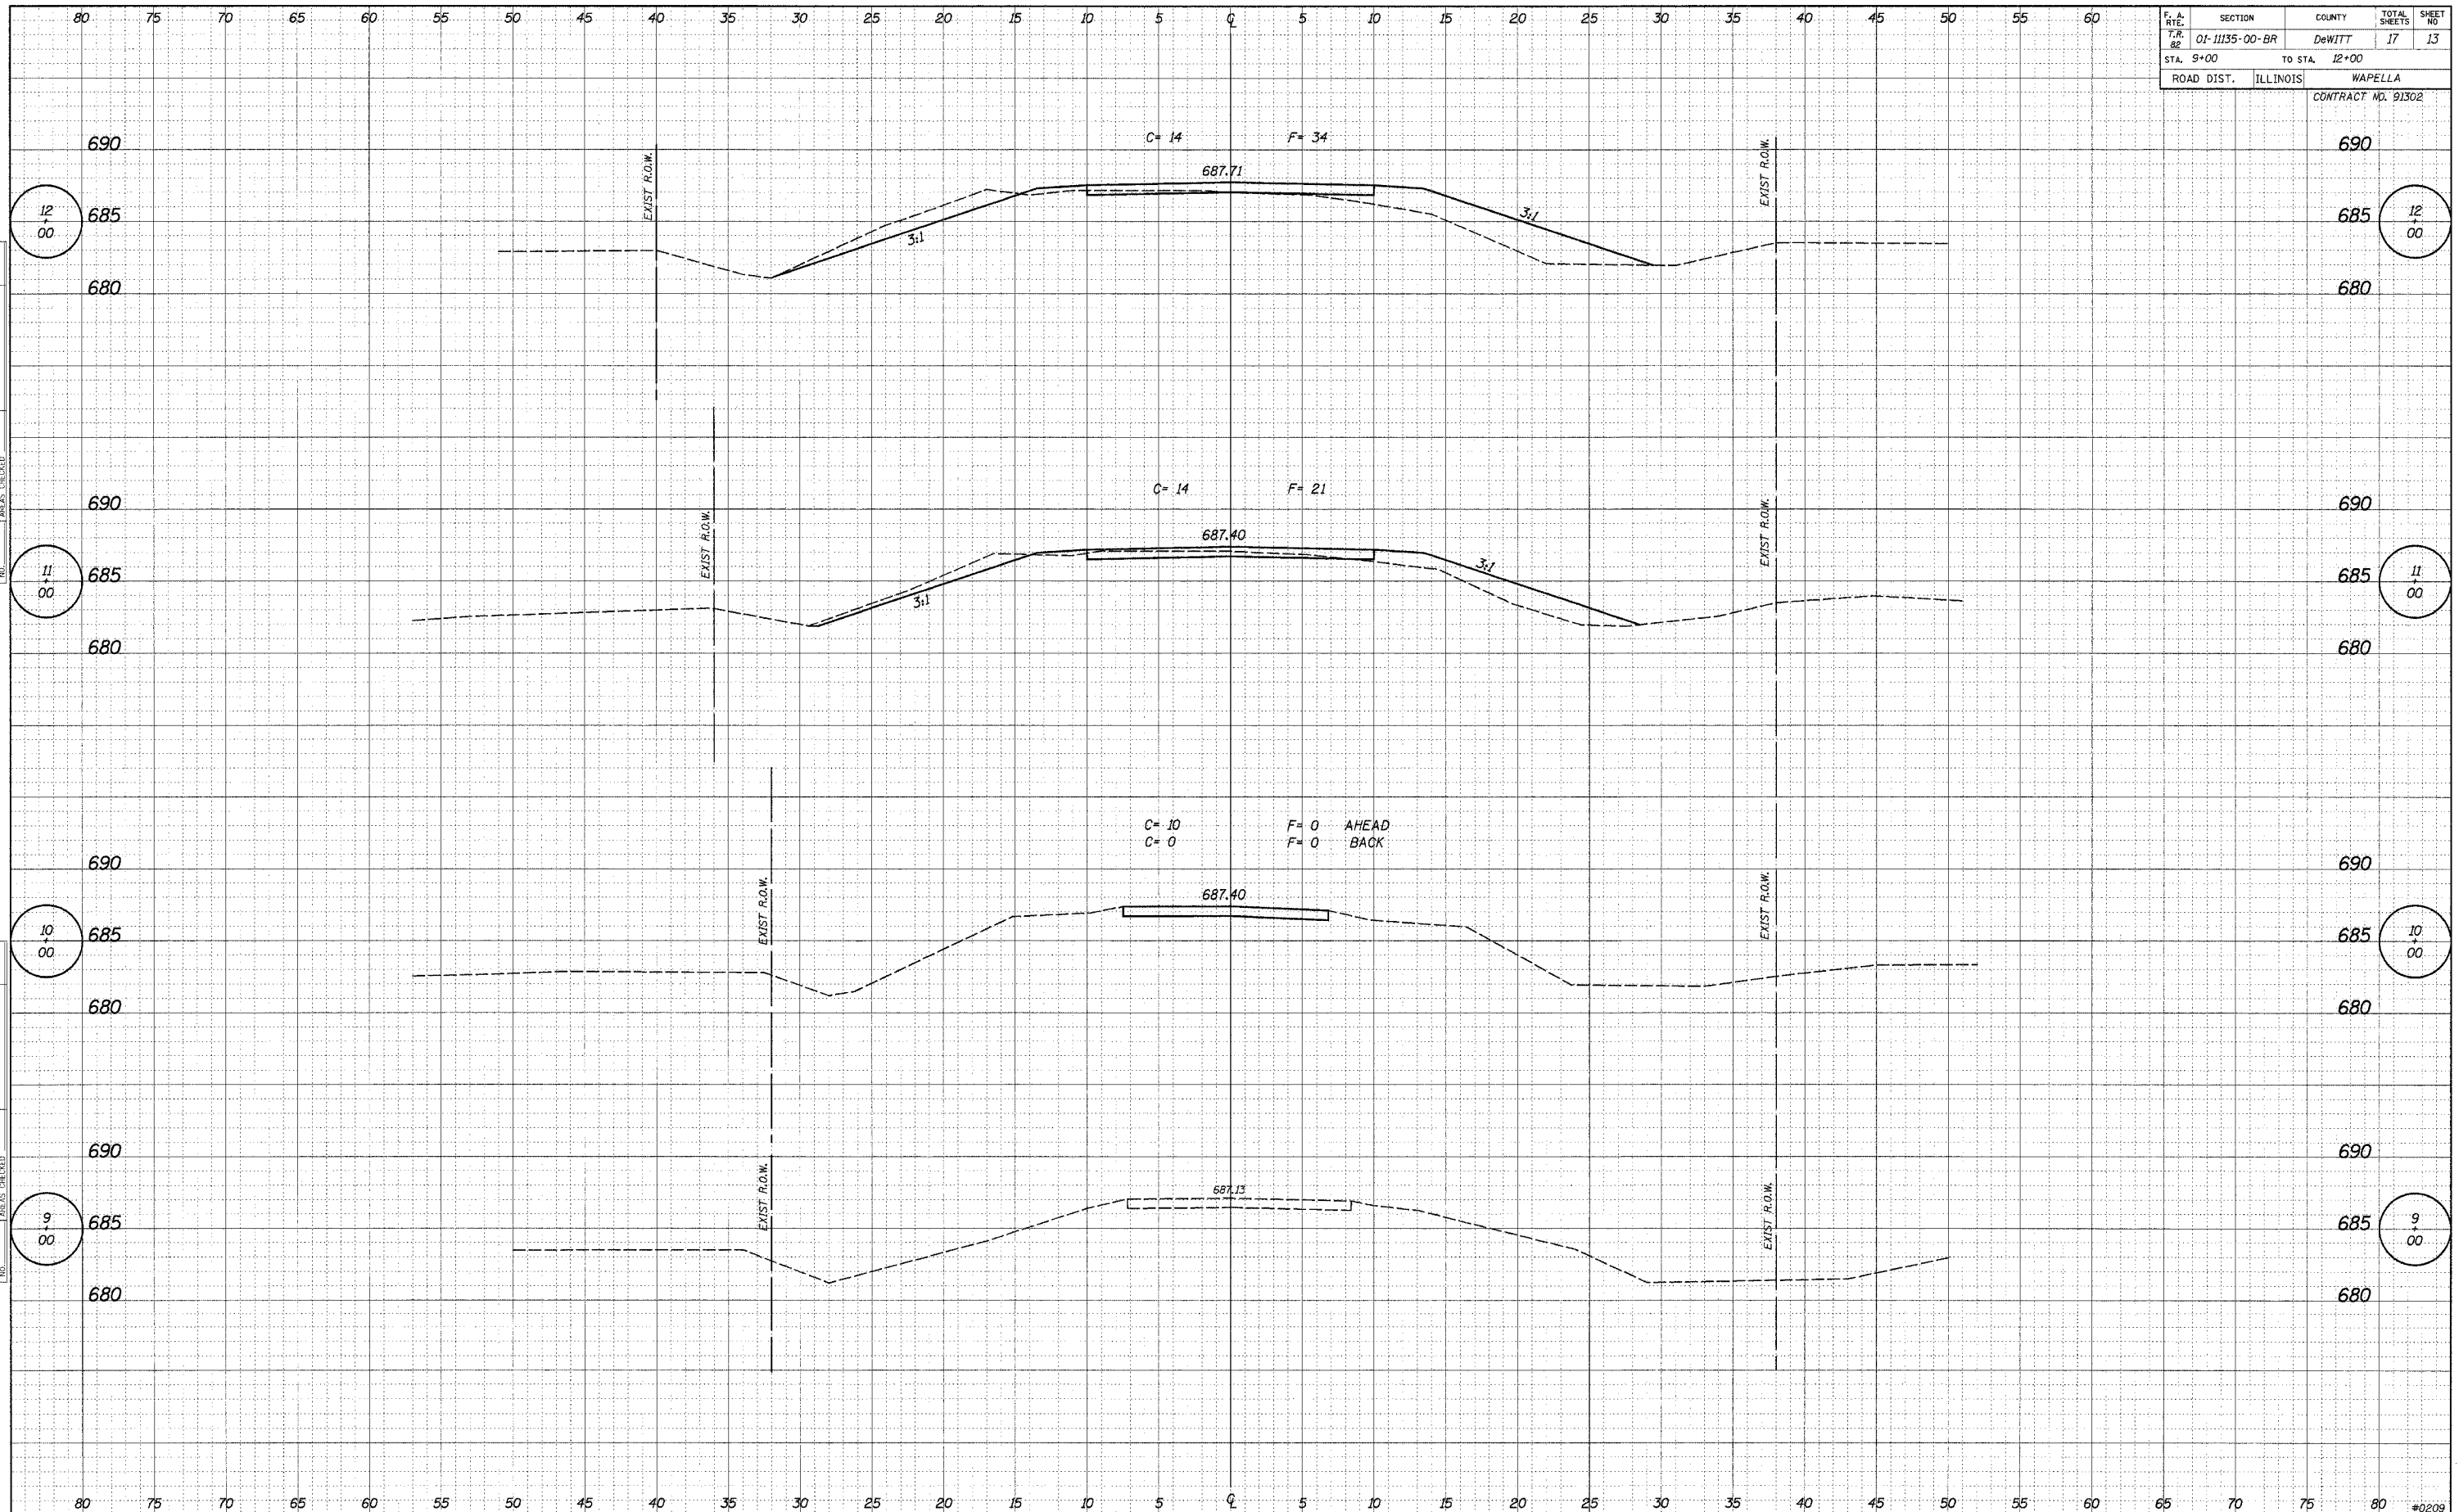

DATE: _____
 BY: _____
 SURVEYED _____
 PLOTTED _____
 FINAL SHEET _____
 NOTE BOOK _____
 NO. _____
 AREAS CHECKED _____

DATE: _____
 BY: _____
 SURVEYED _____
 PLOTTED _____
 ORIGINAL SHEET _____
 NOTE BOOK _____
 NO. _____
 AREAS CHECKED _____