


F.A.U. RTE.	SECTION	COUNTY	TOTAL SHEETS	SHEET NO.
9182	00-00176-01-RS	ST. CLAIR	9	9
STA. 474 + 00 TO STA. 545 + 00				
FED. ROAD DIST. NO. 7 ILLINOIS		FED. AID URBAN		


CONTRACT NO. 97238

PLAN	SURVEYED	DATE
	PLOTTED	BY
	NOTED	
	BY	
	BY	
	BY	
	BY	
	BY	
	BY	
	BY	

PLAN	SURVEYED	DATE
	PLOTTED	BY
	NOTED	
	BY	
	BY	
	BY	
	BY	
	BY	
	BY	
	BY	

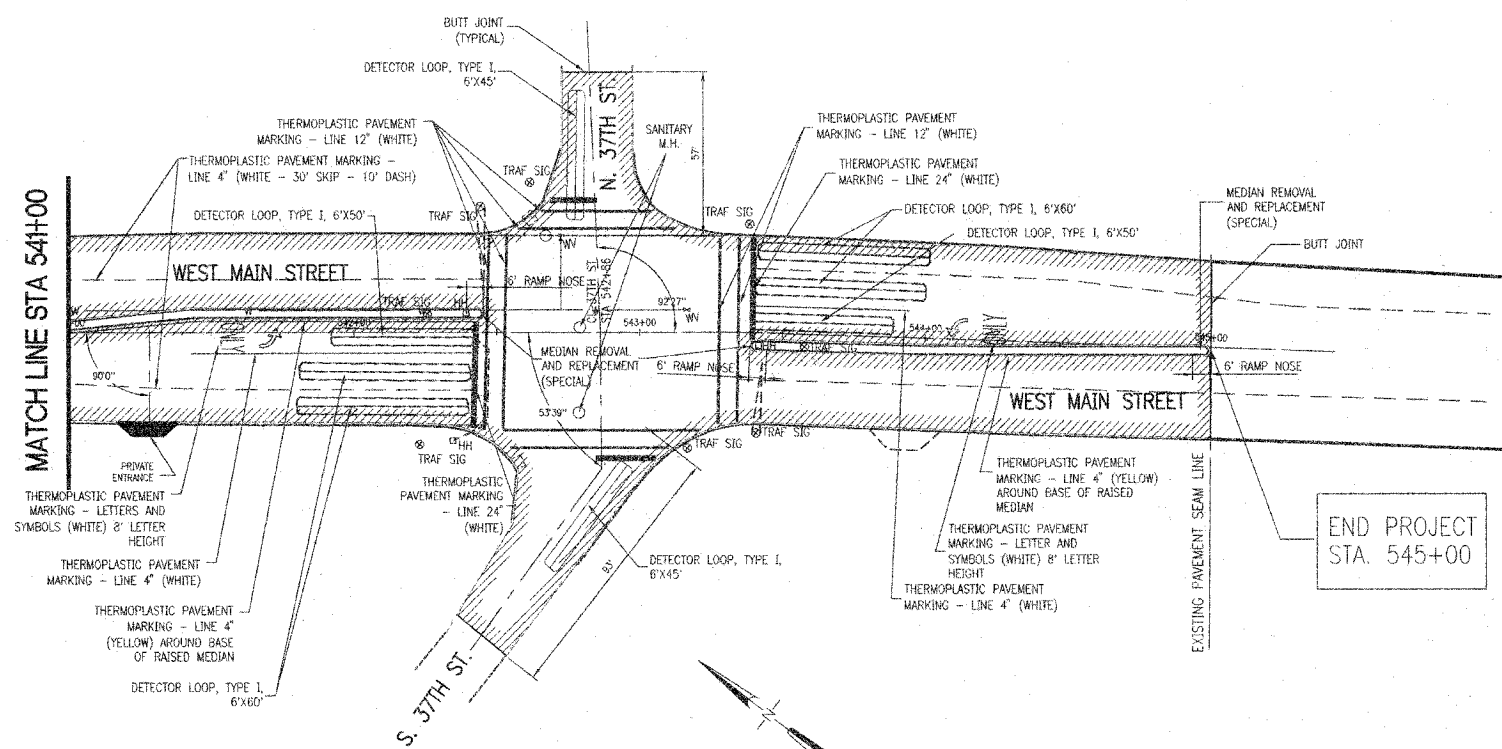

**NOTE:**  
 THE CITY OF BELLEVILLE HAS RECENTLY CONSTRUCTED NEW STORM SEWERS WITH CONCRETE PAVEMENT TRENCH PATCHES. THE PATCHES ARE AT EXISTING PAVEMENT GRADE AND WILL REQUIRE PARTIAL DEPTH REMOVAL. THE APPROXIMATE LOCATION OF THE NEW SEWERS ARE SHOWN ON THE PLANS AND THE AREA OF PATCH REMOVAL IS INCLUDED IN THE TOTAL SQUARE YARDS OF BITUMINOUS SURFACE REMOVAL 1-1/2".

 LIMITS OF SURFACE COURSE REMOVAL AND BITUMINOUS CONCRETE SURFACE COURSE, SUPERPAVE

REVISIONS		ILLINOIS DEPARTMENT OF TRANSPORTATION	
NAME	DATE	PLAN SHEET	
		SHEET 5 OF 5	
		F.A.U. 9182 (WEST MAIN ST.)	
		SECTION 00-00176-01-RS - ST. CLAIR CO.	
		SCALE: 1"=30'	DRAWN BY: CRO
		DATE: DECEMBER 28, 2004	CHECKED BY: RCY