

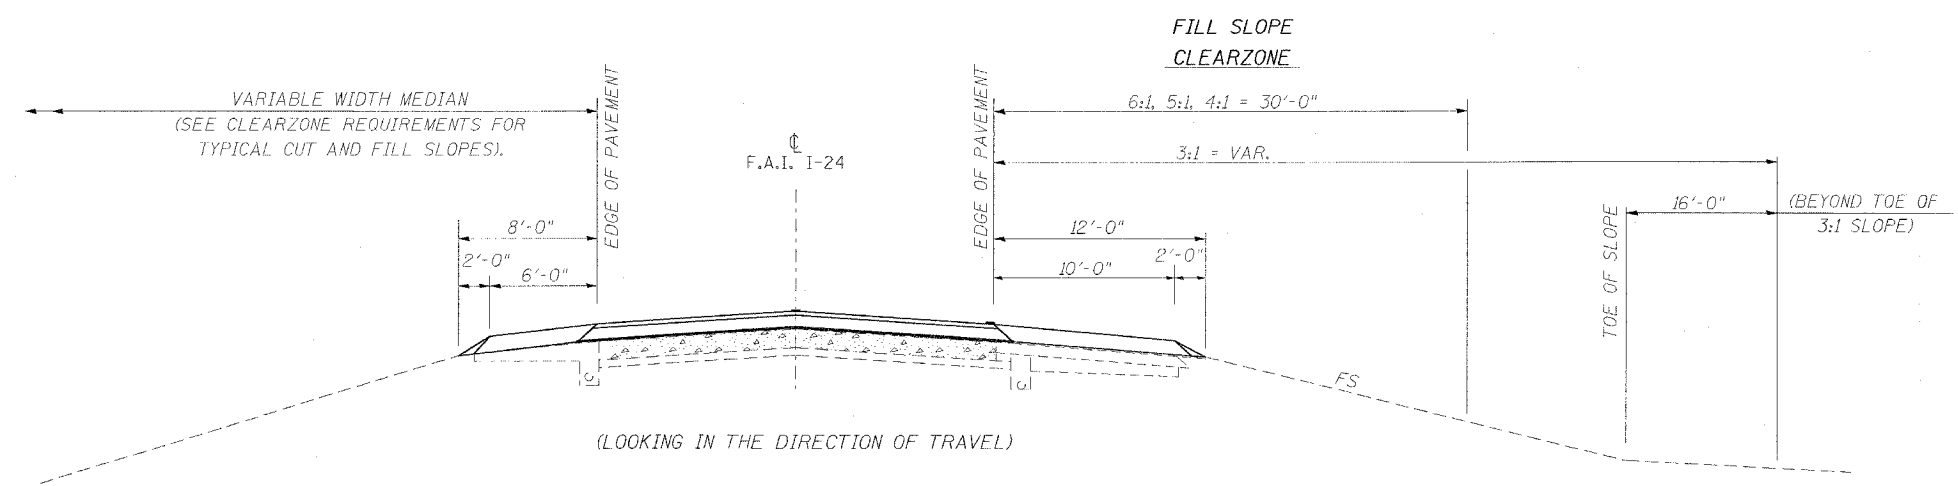


F.A.I. R/L	SECTION	COUNTY	TOTAL SHEETS	SHEET NO.
24	*	**	189	15
STA.		TO STA.		
FED. ROAD DIST. NO.		FED. AID PROJECT		
* X1-2,44(2,3,4)RS,BSMARTFY04-4				
* * WILLIAMSON/JOHNSON				
CONTRACT NO. 98758				

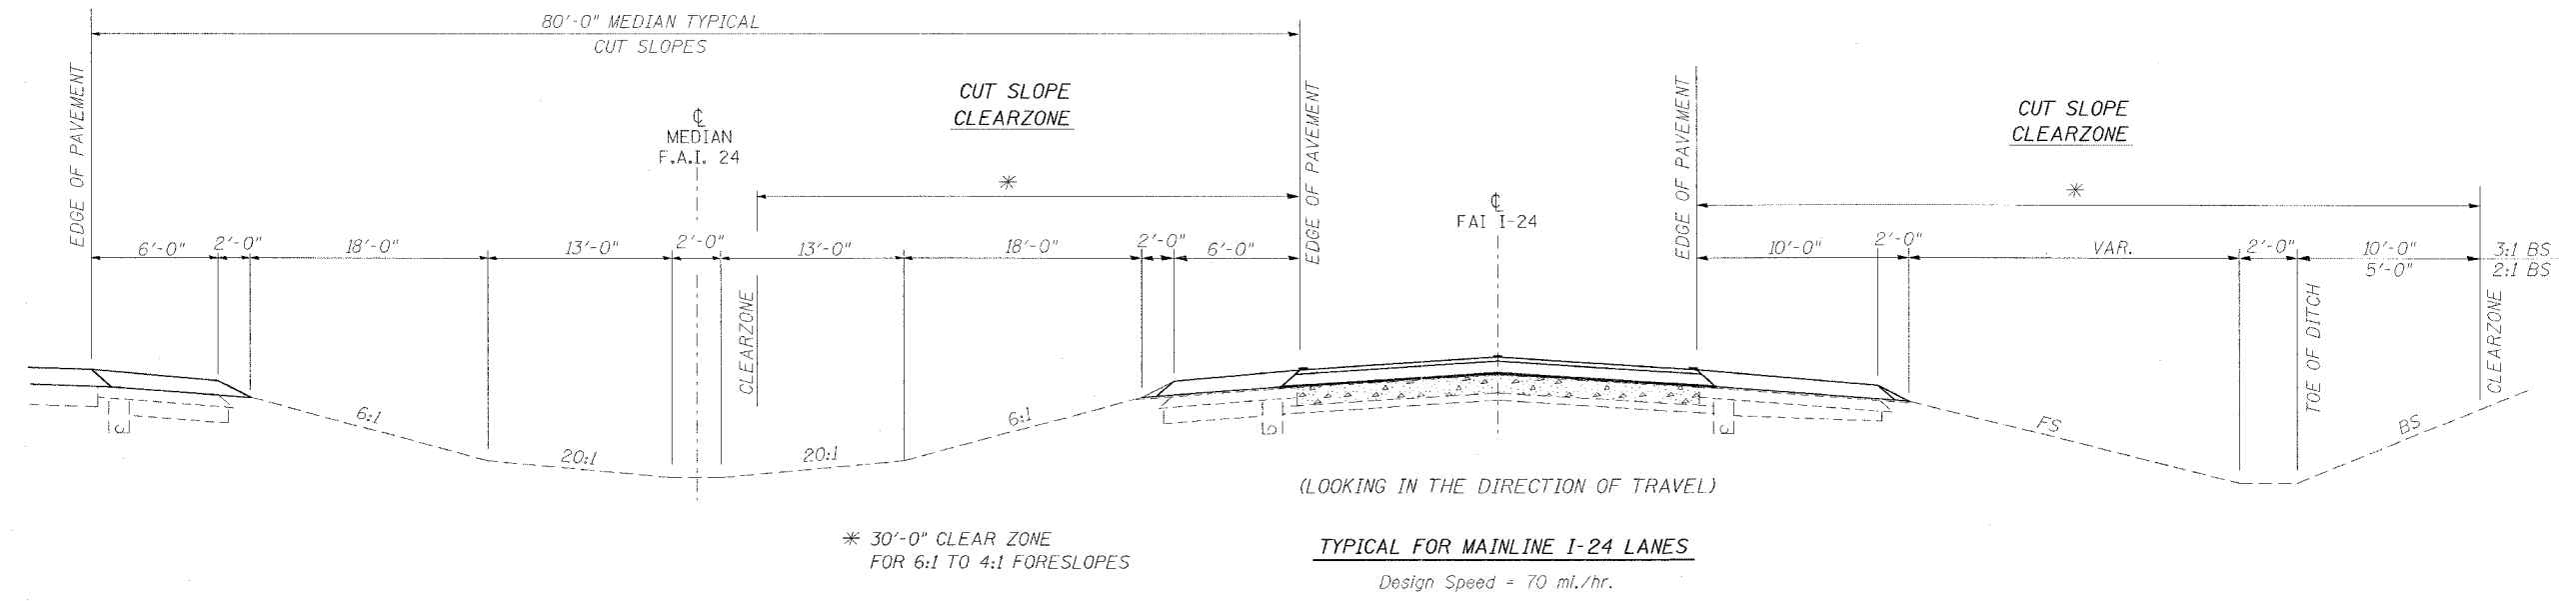

DESIGN SPEED 45-50 MPH
 F.A.I. 24/F.A.I. 57 INTERCHANGE RAMP "BC" AND "CB"
 FAS 927 INTERCHANGE RAMP "A", "B", "C", AND "D"

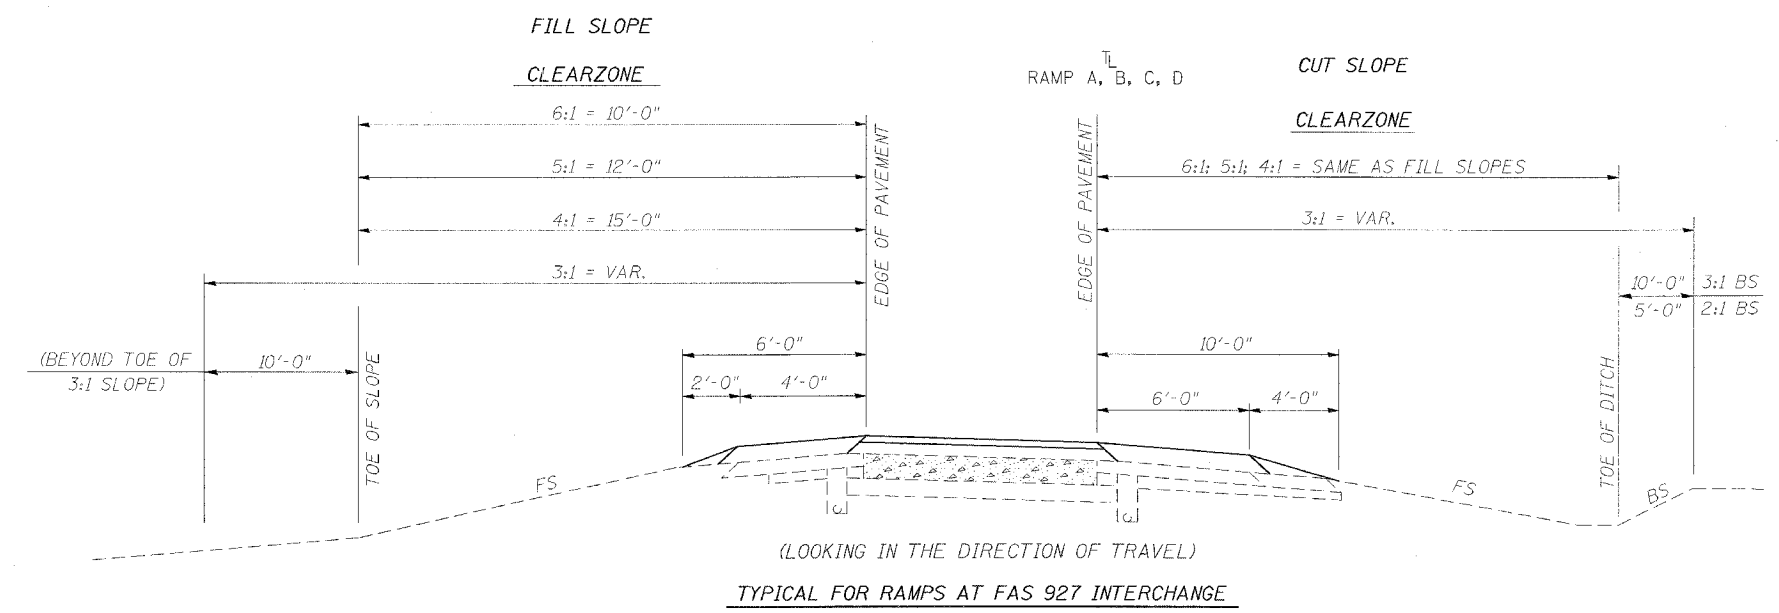

* 30'-0" CLEAR ZONE
 FOR 6:1 TO 4:1 FORESLOPES

Design Speed = 70 mi./hr.

Monday, October 25, 2004 @ 2:32:46 PM
 c:\projects\98758\24-15.dgn LV11-62