
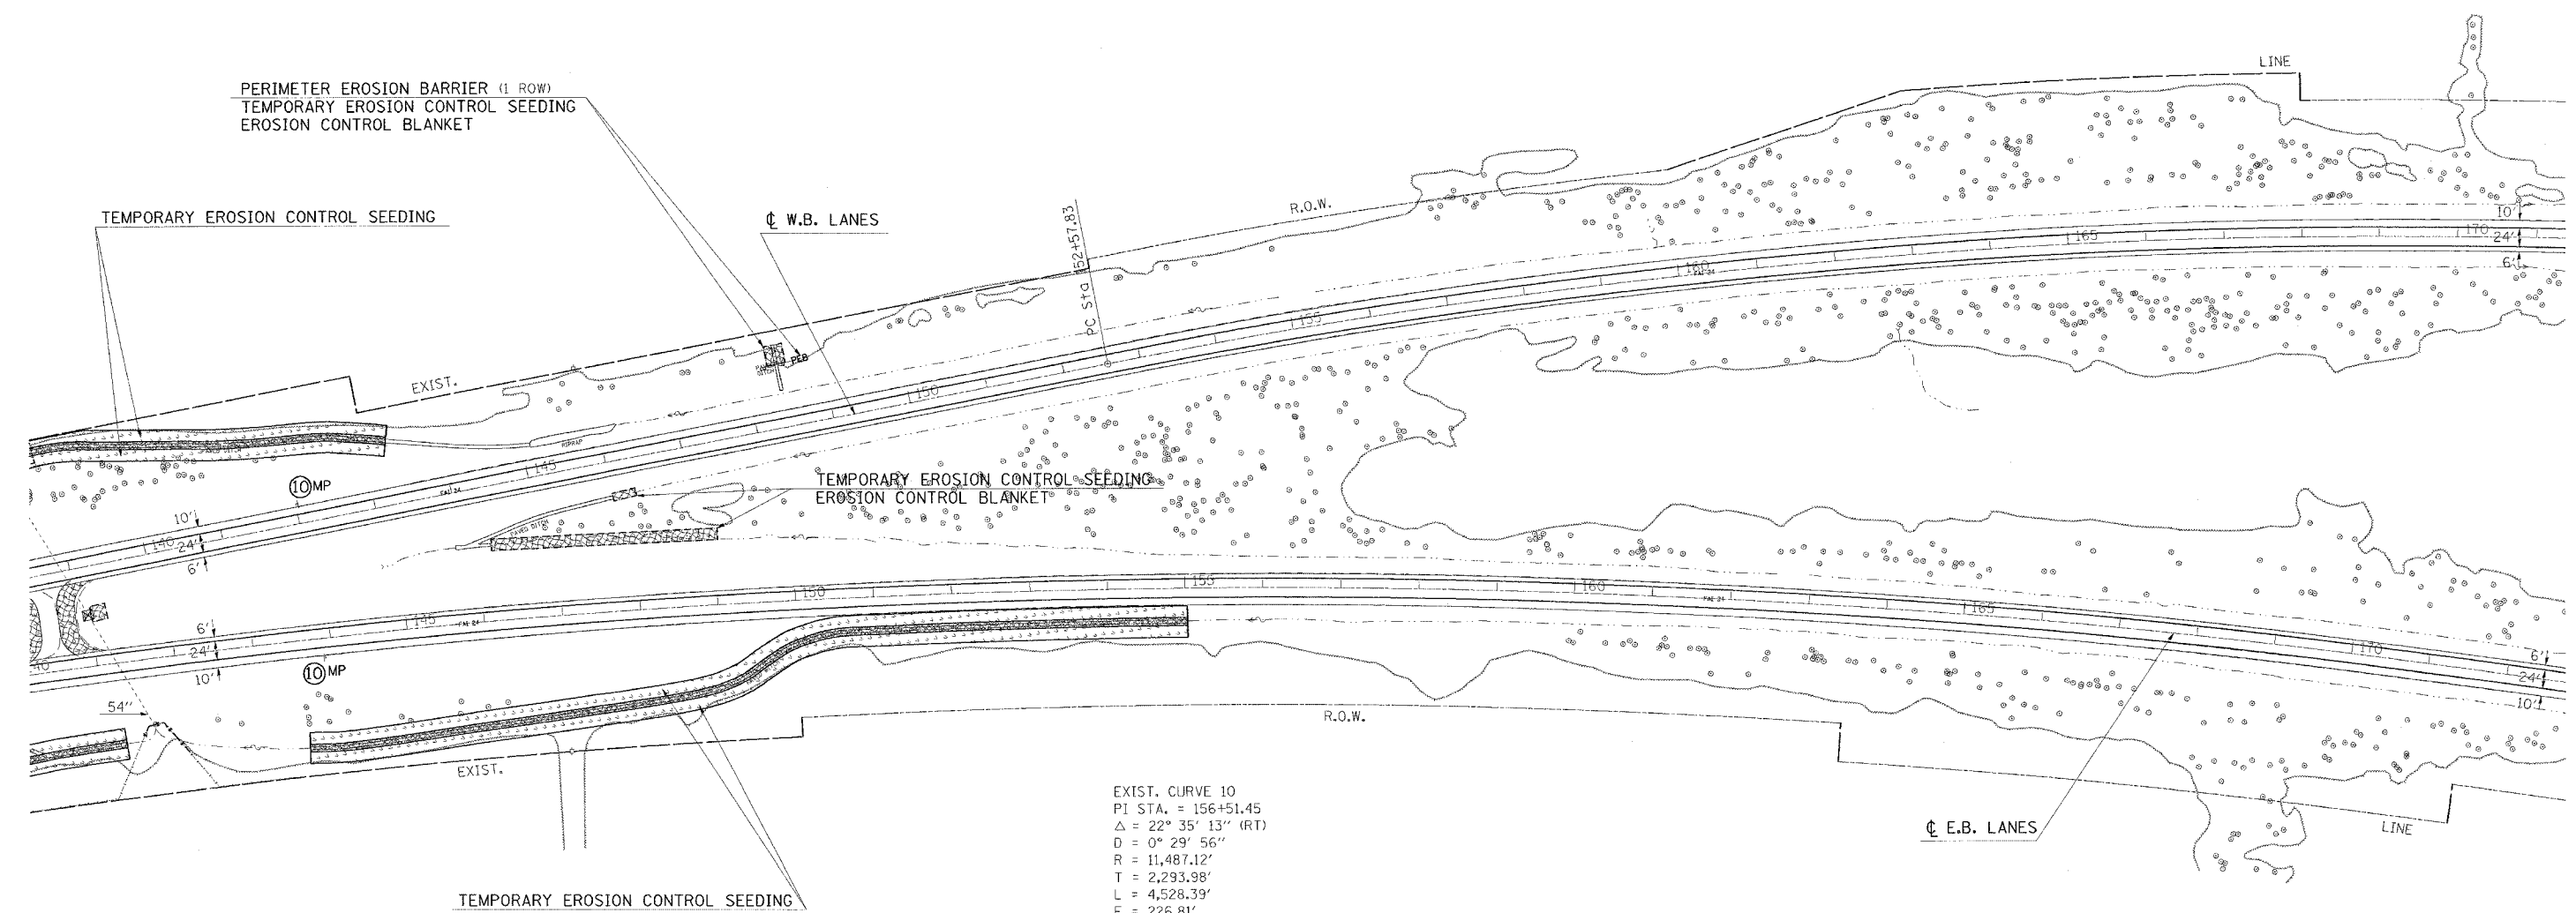


F.A.L. NO.	SECTION	COUNTY	TOTAL SHEETS	SHEET NO.
24	*	**	189	119
STA.		TO STA.		
FED. ROAD DIST. NO.		ELLIPSIS	FED. AID PROJECT	
* X1-2,44(2,3,4)RS,BSMARTFY04-4				
** WILLIAMSON/JOHNSON				
CONTRACT NO. 98758				

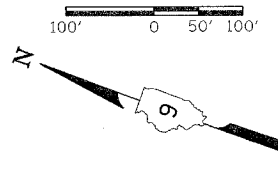

EXIST. CURVE 10  
 P.I. STA. = 156+51.45  
 $\Delta = 22^\circ 35' 13''$  (RT)  
 $\Delta = 0^\circ 29' 56''$   
 $R = 11,487.12'$   
 $T = 2,293.98'$   
 $L = 4,528.39'$   
 $E = 226.81'$   
 S.E. = REMOVE CROWN  
 P.C. STA. = 133+57.47  
 P.T. STA. = 178+85.86

- NOTES:
1. SEE DETAIL SHEET 171 FOR PERIMETER EROSION BARRIER.
  2. SEE DETAIL SHEET 160 FOR SEEDING NEXT TO PAVED DITCH.

Wednesday, October 27, 2004 @ 2:48:26 PM  
 I:\AA\c\projects\9802102\9802102\road.dgn LV=1-15-21-35-37-43-51-62  
 I:\TP\U\projects\9802102\9802102\road.dgn LV=1-29-31-55-61-63