
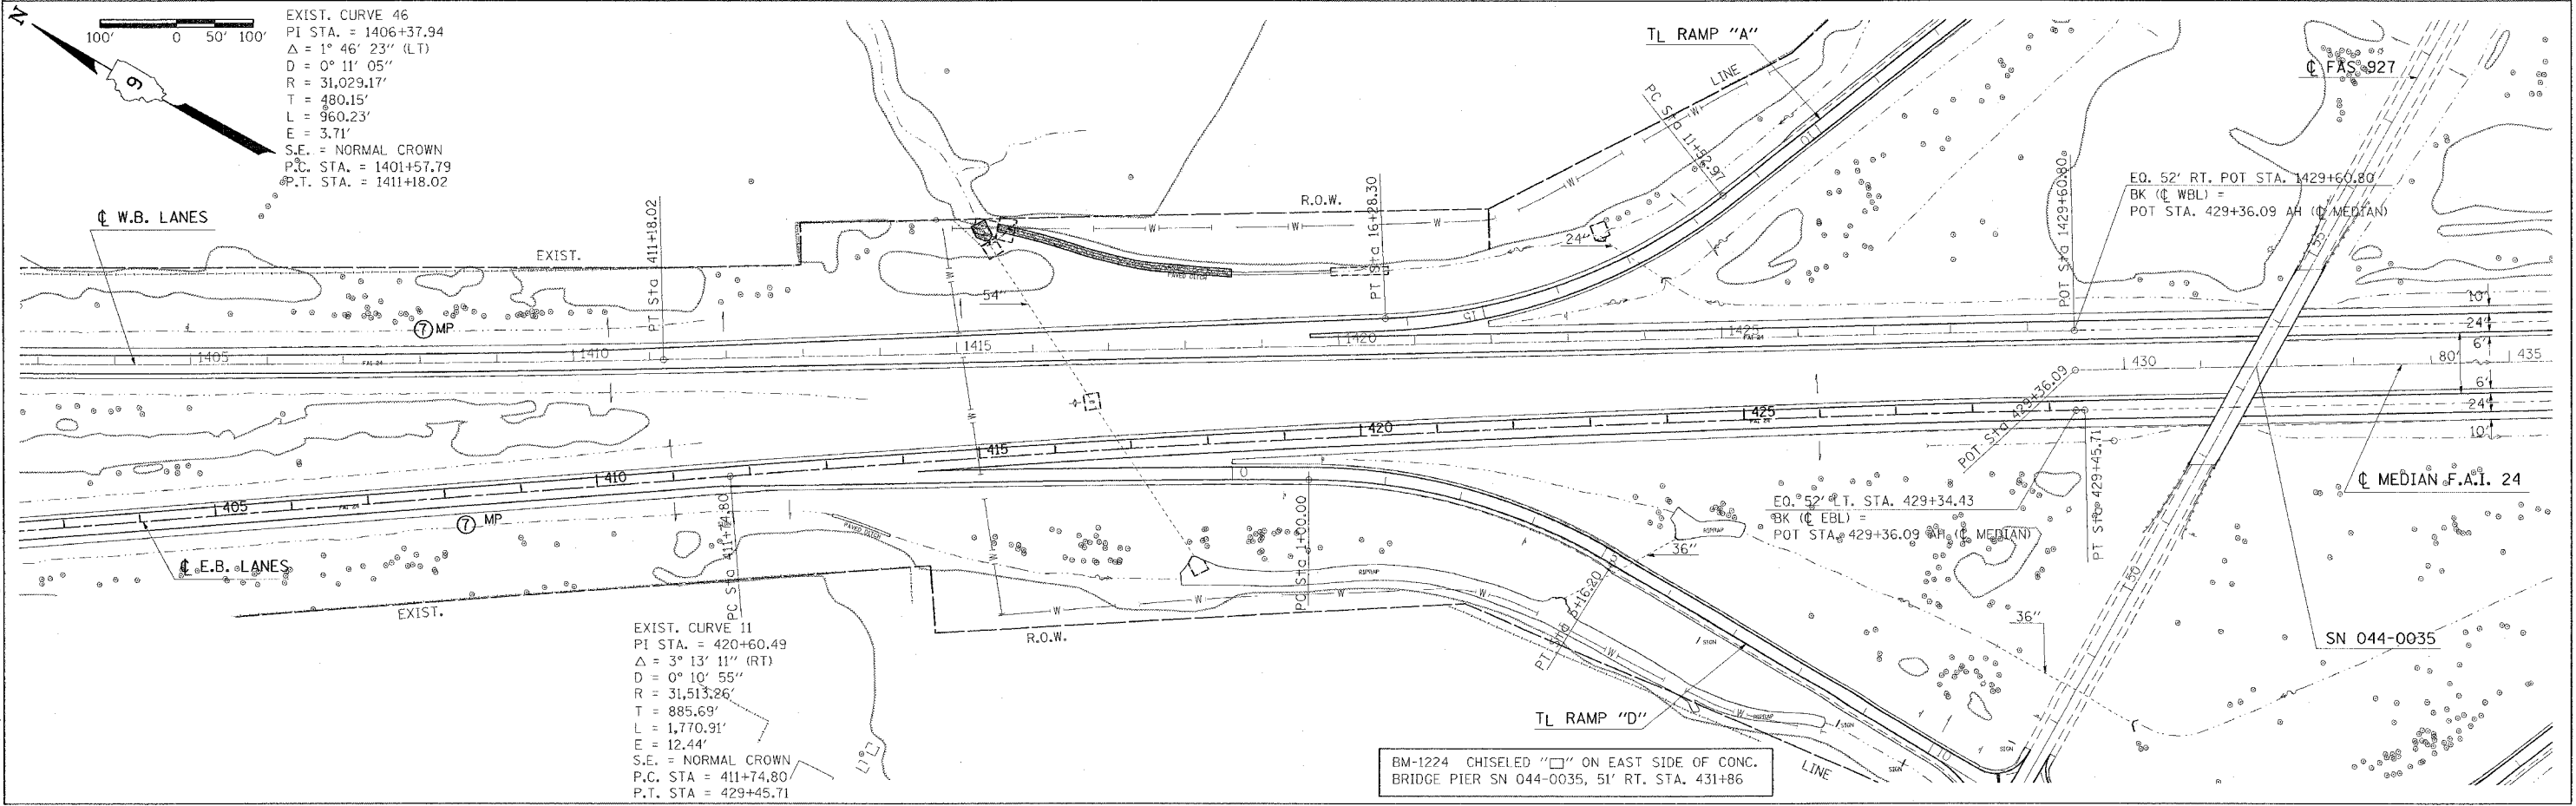


SECTION	COUNTY	TOTAL SHEETS	SHEET NO.
24	**	189	131

STA.	TO STA.
371+00	435+00

FED. ROAD DIST. NO.	BLINDS	FED. AID PROJECT
X1-2,44(2,3,4)RS,BSMARTFY04-4		
WILLIAMSON/JOHNSON		
CONTRACT NO. 98758		

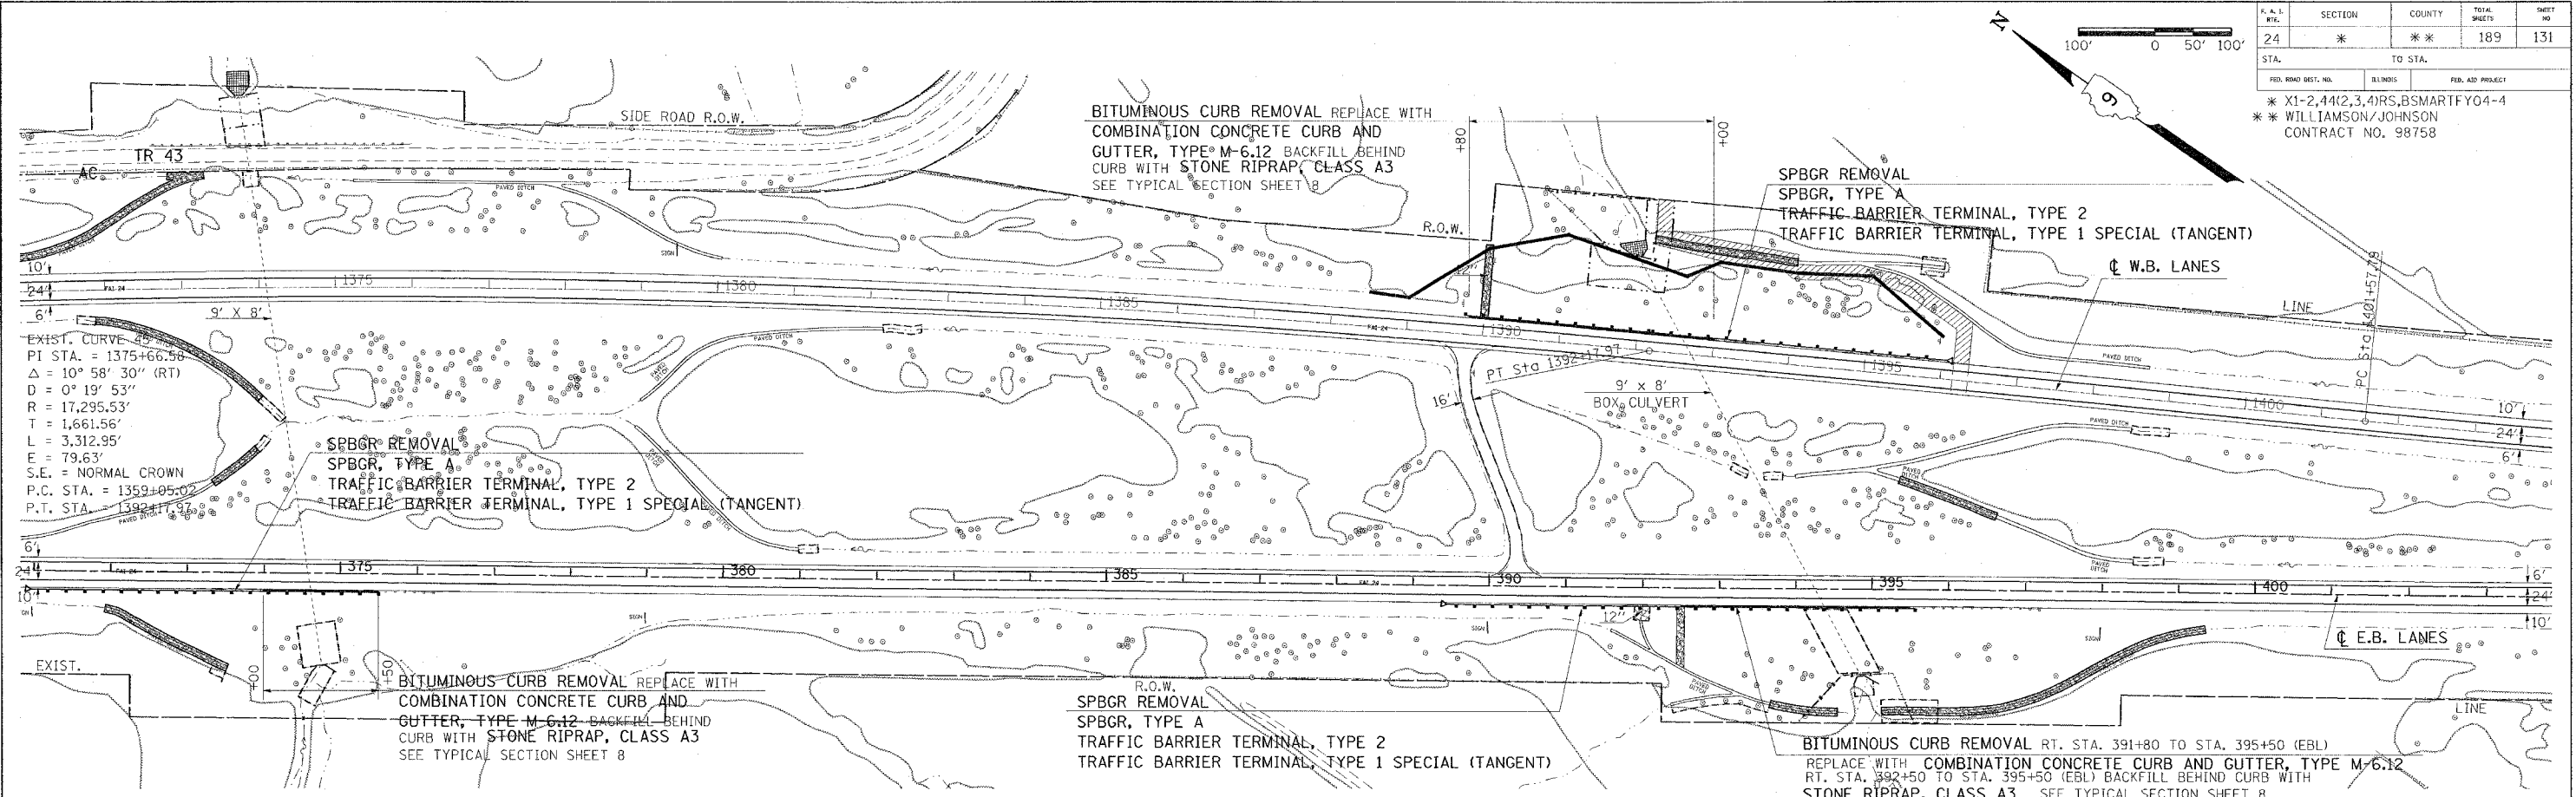

BM-1224 CHISELED "□" ON EAST SIDE OF CONC. BRIDGE PIER SN 044-0035, 51' RT. STA. 431+86

Monday, November 15, 2004 8:00:35 AM
 C:\projects\98758\98758.dwg
 108AA.ctb
 108AB.ctb
 108TP.ctb
 Monday, November 15, 2004 8:00:35 AM
 C:\projects\98758\98758.dwg
 108AA.ctb
 108AB.ctb
 108TP.ctb