


F.A.I. SHEET	SECTION	COUNTY	TOTAL SHEETS	SHEET NO.
24	*	**	189	174
STA.		TO STA.		
FED. ROAD DIST. NO.		MILEAGE		FED. AID PROJECT
* XI-2,44(2,3,4)RS.BSMARTFY04-4				
** WILLIAMSON/JOHNSON				
CONTRACT NO. 98758				

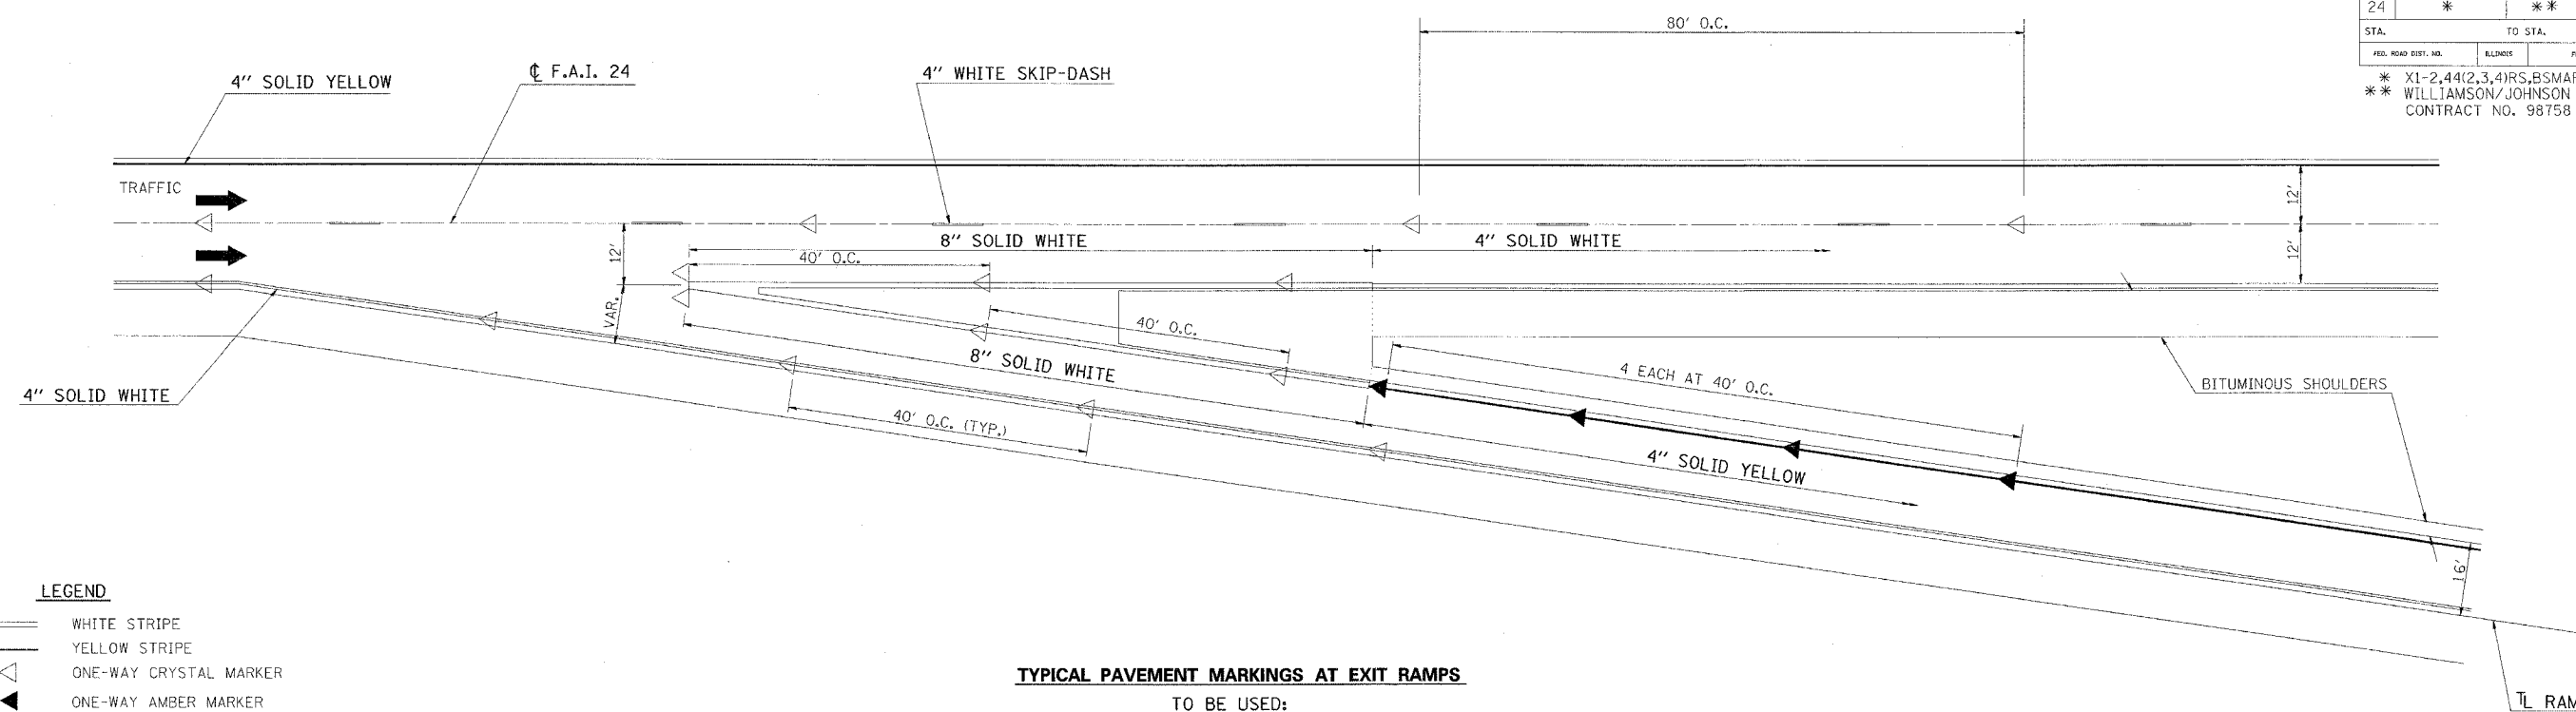


- LEGEND**
- ══ WHITE STRIPE
  - ══ YELLOW STRIPE
  - ◁ ONE-WAY CRYSTAL MARKER
  - ▶ ONE-WAY AMBER MARKER

**TYPICAL PAVEMENT MARKINGS AT EXIT RAMP**  
TO BE USED:

**FAS 927 INTERCHANGE**  
RAMP "B" (16')  
RAMP "D" (16')

- GENERAL NOTES:**
1. I-24 CENTERLINE SKIP-DASHES TO BE PREFORMED PLASTIC.
  2. ALL PAVEMENT MARKING LINES TO BE THERMOPLASTIC UNLESS NOTED OTHERWISE.

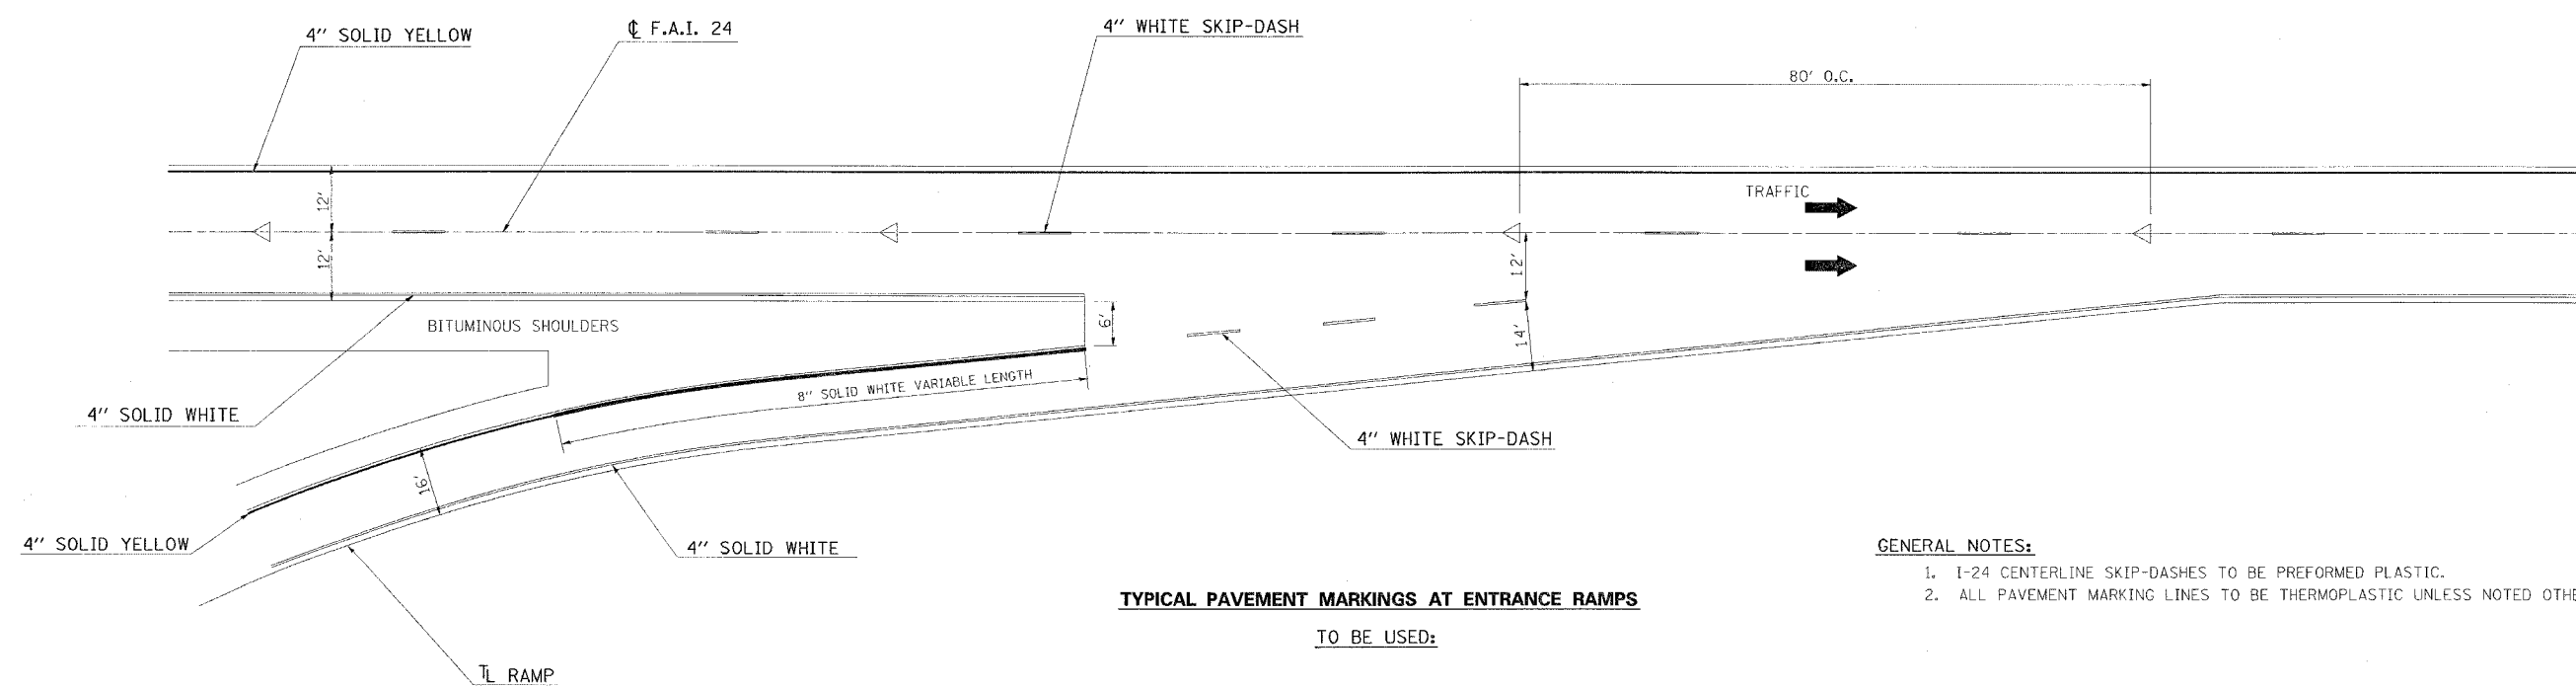

**TYPICAL PAVEMENT MARKINGS AT ENTRANCE RAMP**  
TO BE USED:

**FAS 927 INTERCHANGE**  
RAMP "A" (16')  
RAMP "C" (16')

- GENERAL NOTES:**
1. I-24 CENTERLINE SKIP-DASHES TO BE PREFORMED PLASTIC.
  2. ALL PAVEMENT MARKING LINES TO BE THERMOPLASTIC UNLESS NOTED OTHERWISE.

Thursday, October 28, 2004 @ 8:55:56 AM  
c:\projects\98758\plans\98758-2.dwg L151-62

**DETAILS – TYPICAL PAVEMENT MARKINGS AT ENTRANCE RAMP;  
TYPICAL PAVEMENT MARKINGS AT EXIT RAMP**