





P. N. L. SHEET	SECTION	COUNTY	TOTAL SHEETS	SHEET NO.
24	*	**	189	182
STA.	TO STA.			
FED. ROAD DIST. NO.	ILLINOIS	FED. AID PROJECT		

\* XI-2,44(2,3,4)RS BSMARTFY04-4  
 \*\* WILLIAMSON/JOHNSON  
 CONTRACT NO. 98758

DESIGNED BY: [illegible]  
 CHECKED BY: [illegible]  
 DATE: [illegible]

PROJECT NO.: [illegible]  
 CONTRACT NO.: [illegible]  
 DATE: [illegible]

80 70 60 50 40 30 20 10 TL

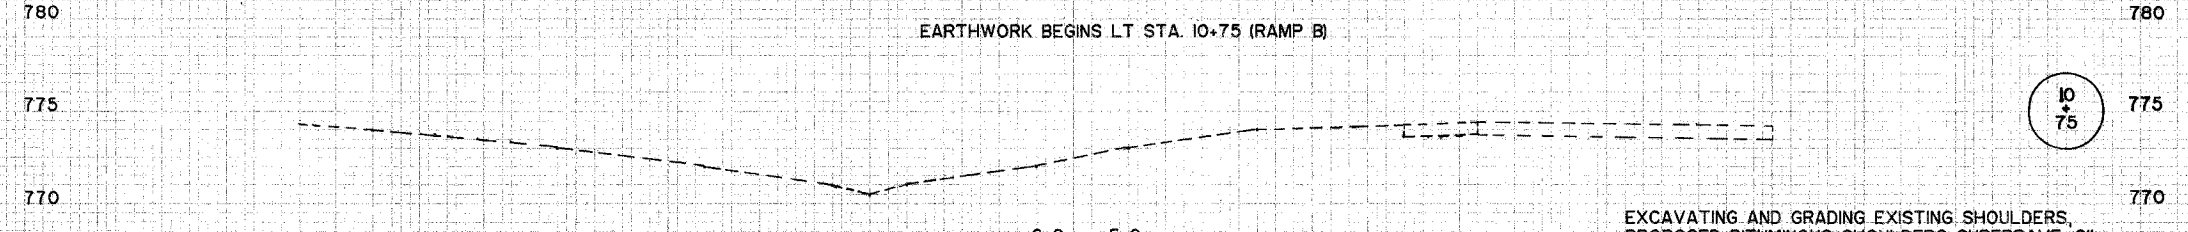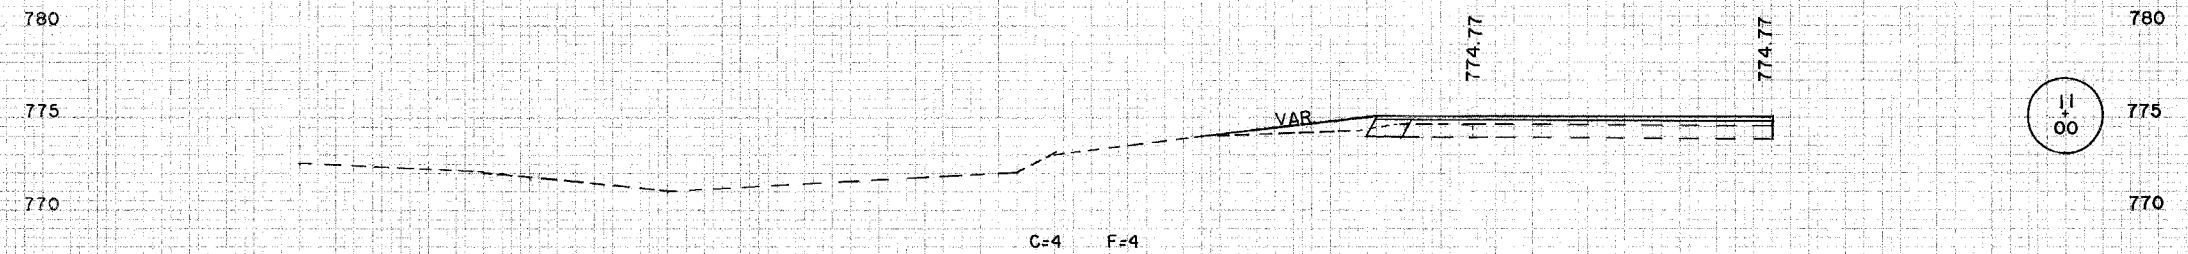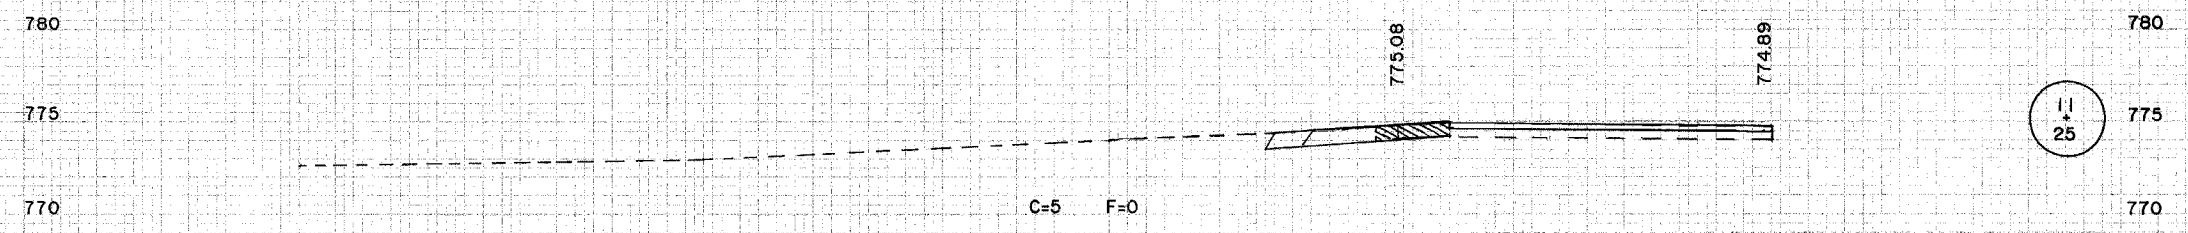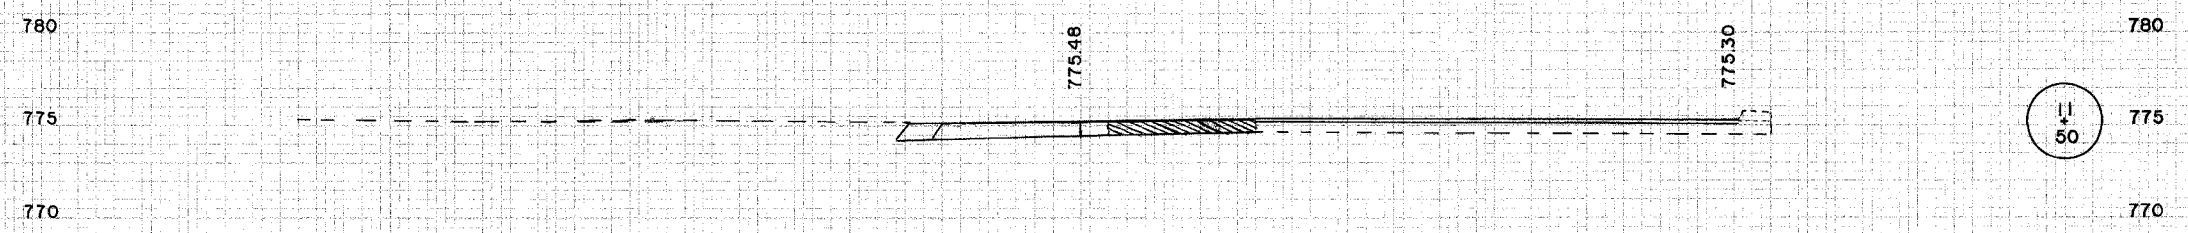

EXCAVATING AND GRADING EXISTING SHOULDERS,  
 PROPOSED BITUMINOUS SHOULDERS SUPERPAVE, 8"  
 BEGINS RT. STA. 2+84 (RAMP B)